


LAKE COUNTY  
LAK-1-12.89

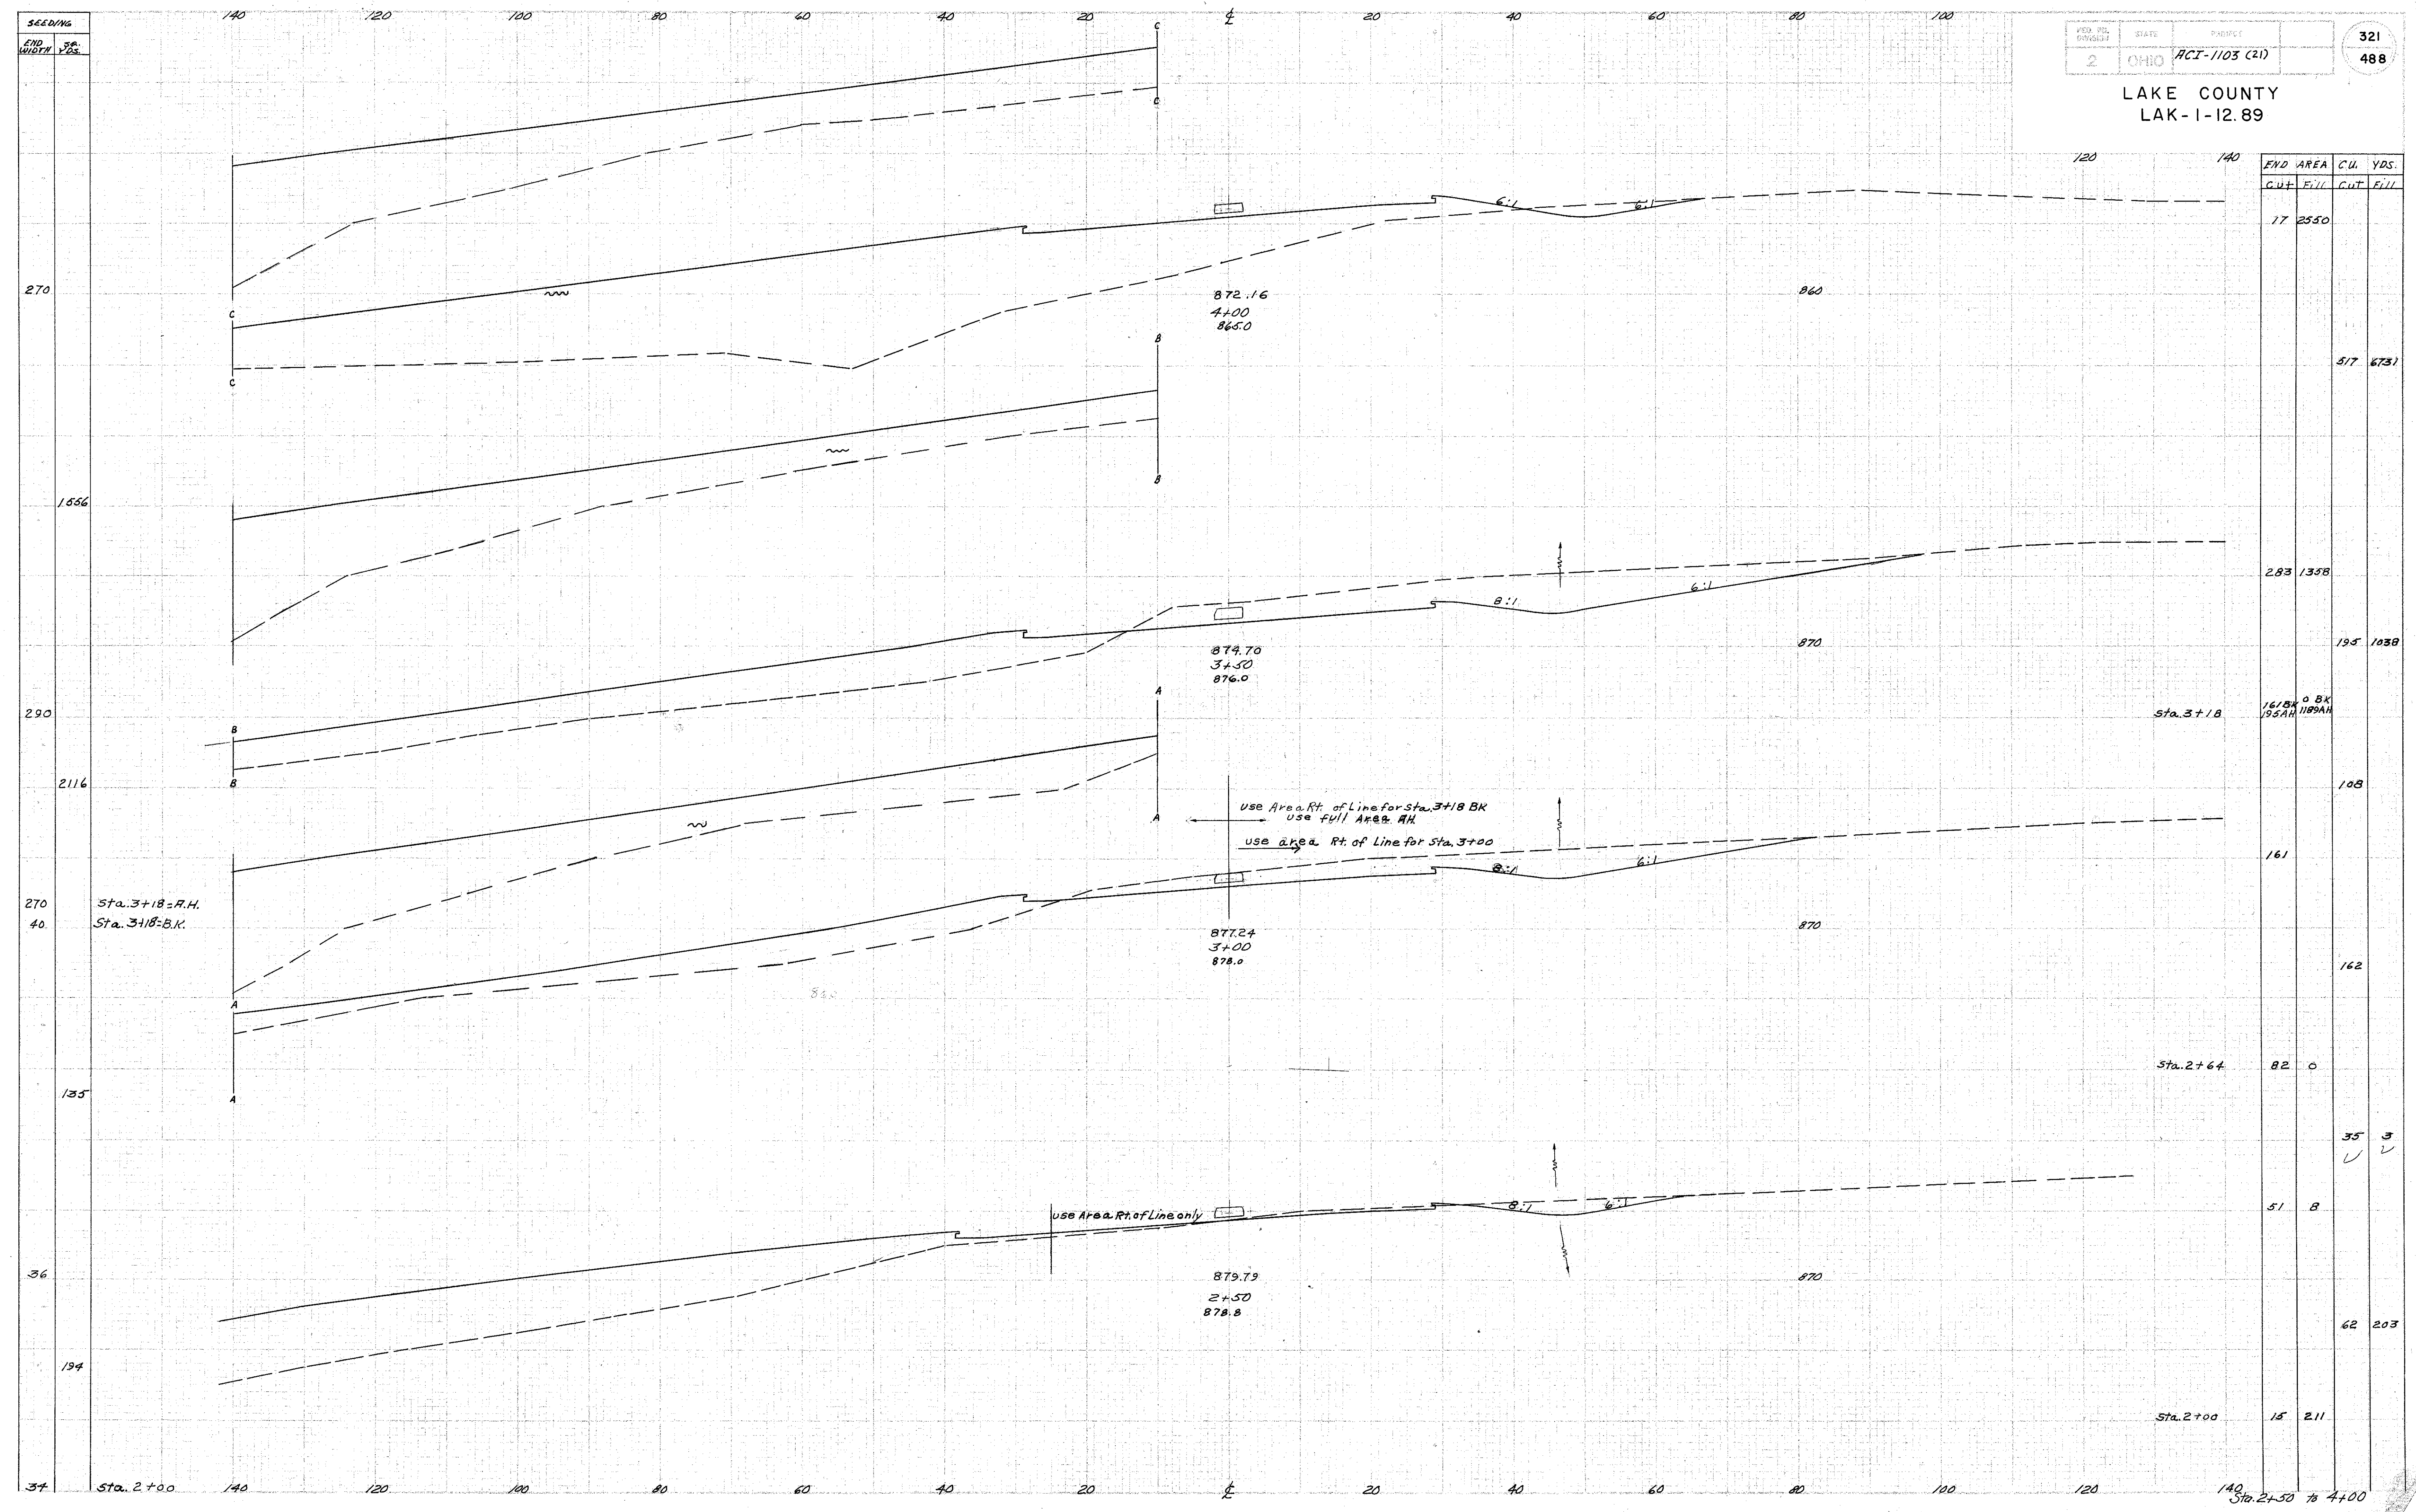

STA.	AREA		C.U.		YDS.	
	CUT	FILL	CUT	FILL	CUT	FILL
17		2550				
517					6731	
283					1338	
195					1038	
161BK 195AH					0 BK 1189AH	
108						
161						
162						
82		0				
35					3	
51		8				
62					203	
15		211				