


SEEDING  
CUB. YDS.

DES. NO.	STATE	PROJECT	328
2	OHIO	ACI-103 C217	488

LAKE COUNTY  
LAK-1-12.89

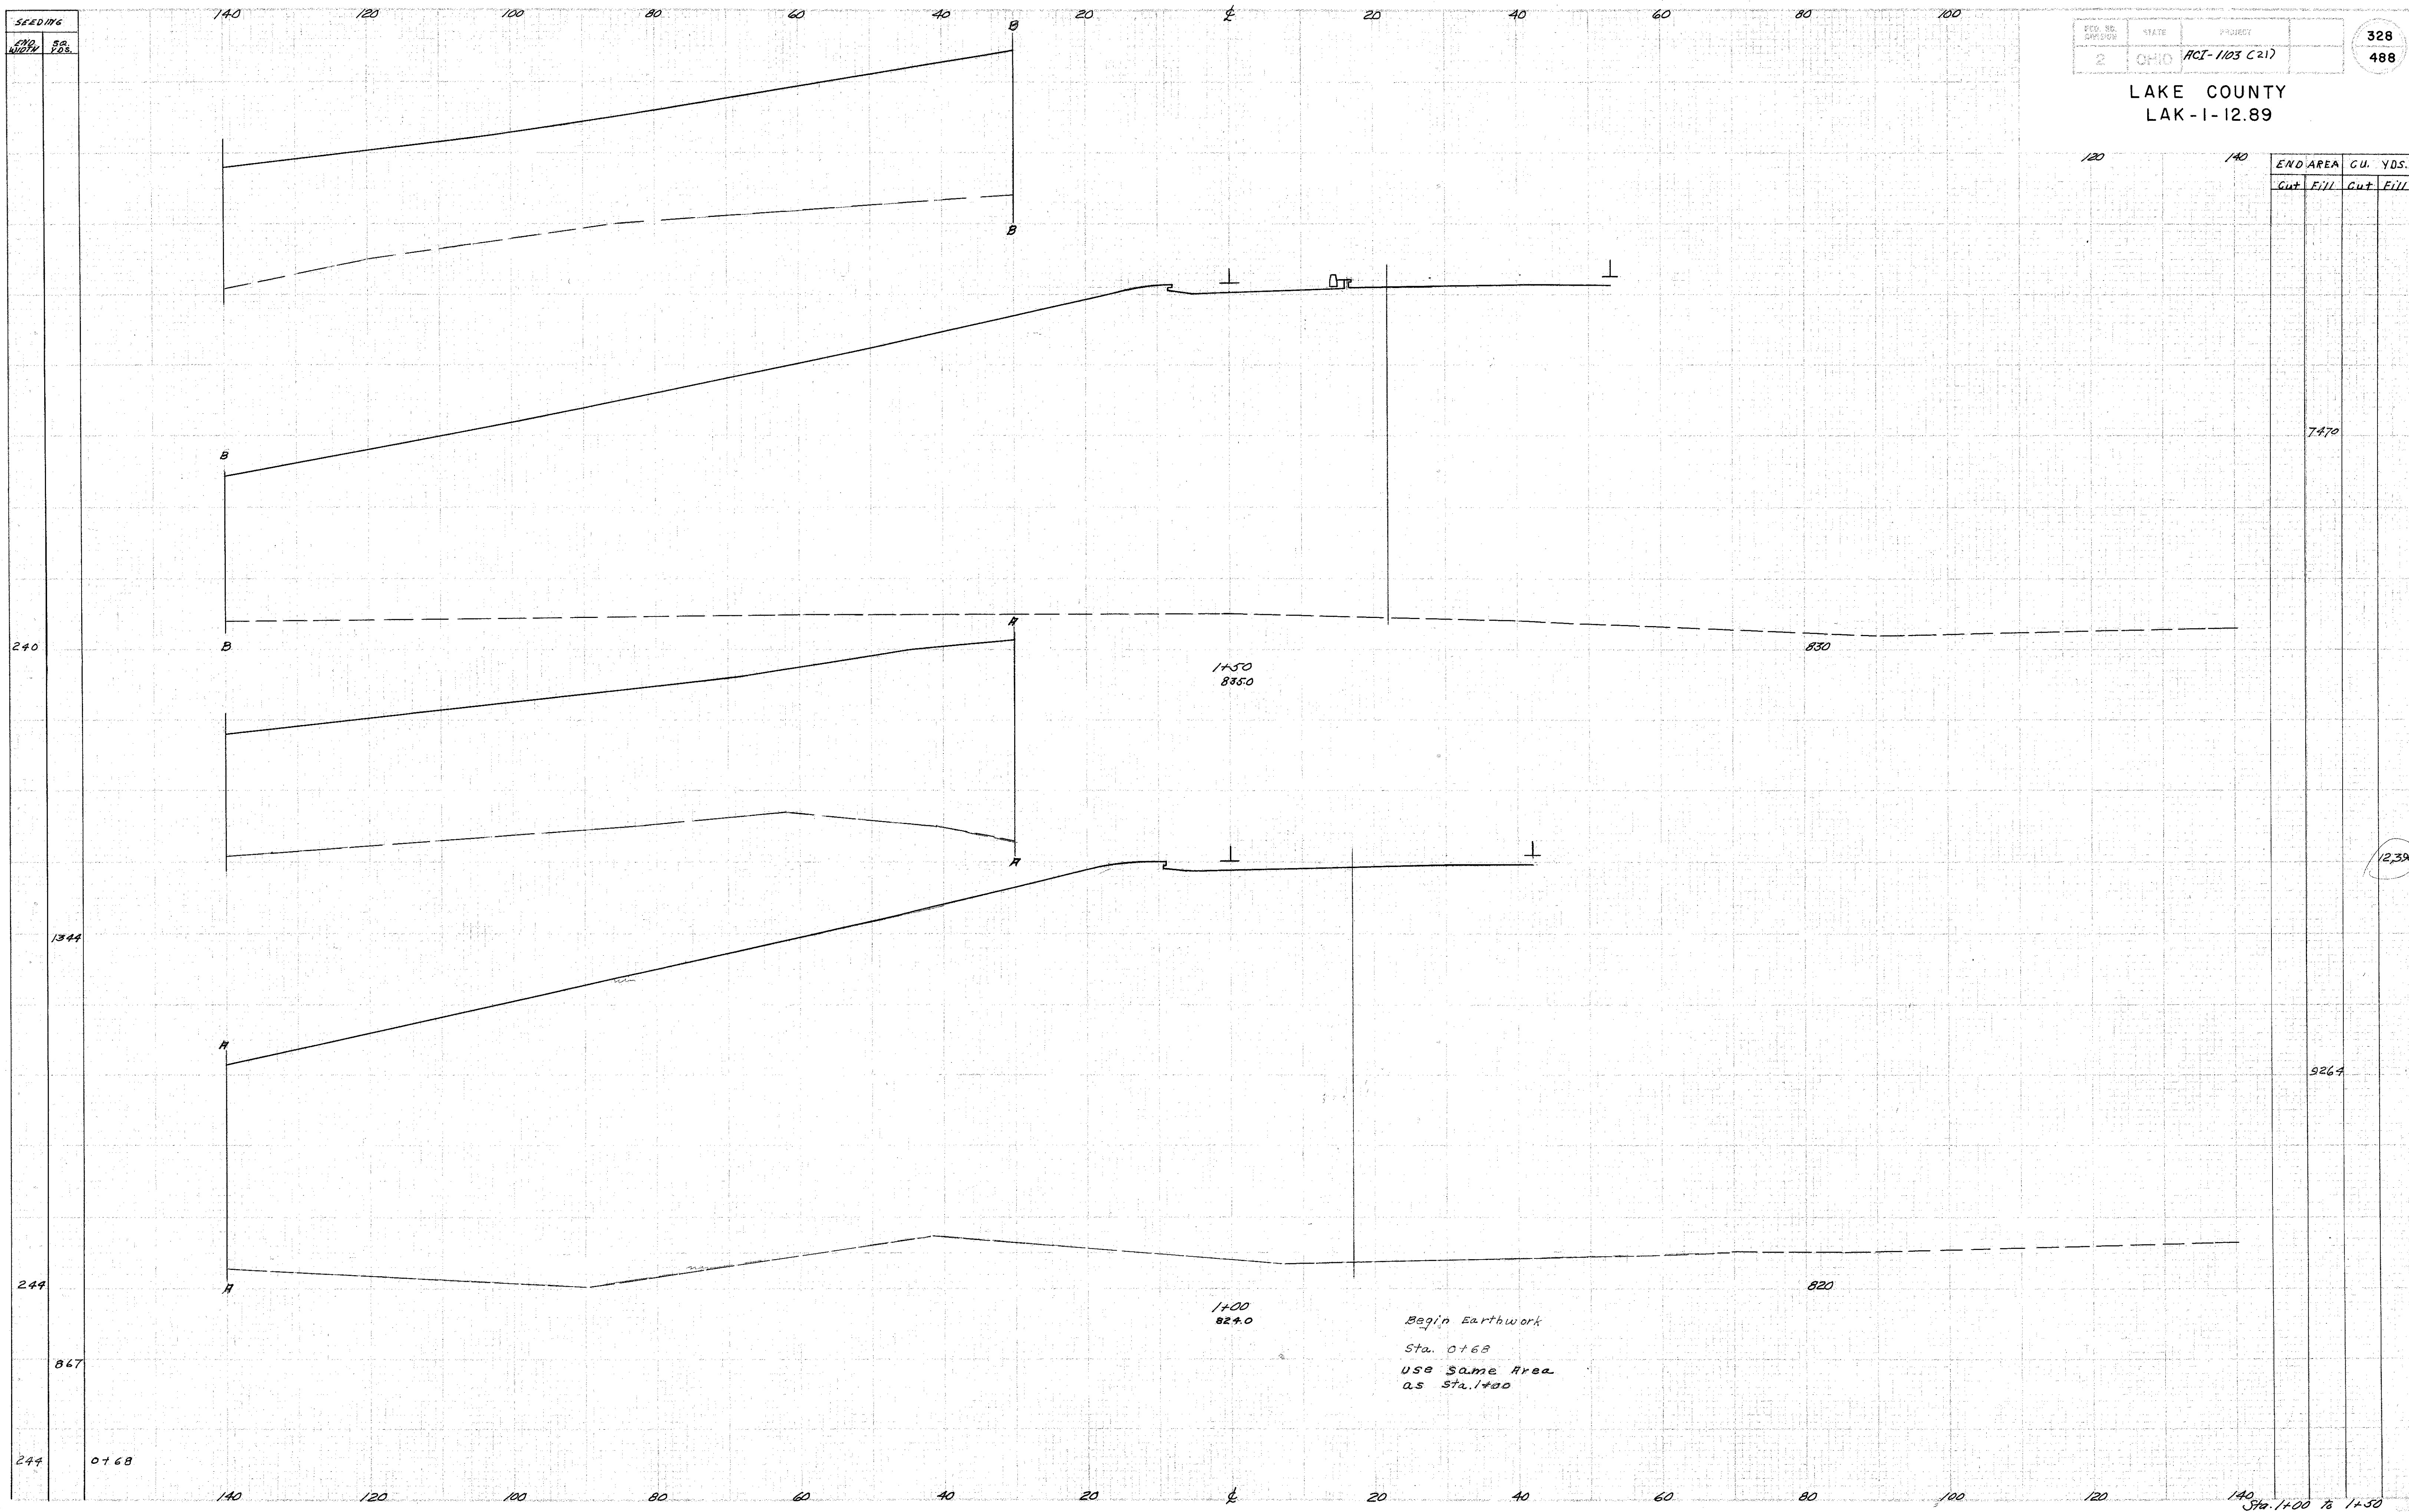

END AREA		C.U. YDS.	
Cut	Fill	Cut	Fill

7470

12,396

9264

Begin Earthwork  
Sta. 0+68  
use same Area  
as Sta. 1+00