


LAKE COUNTY
LAK-1-12.89

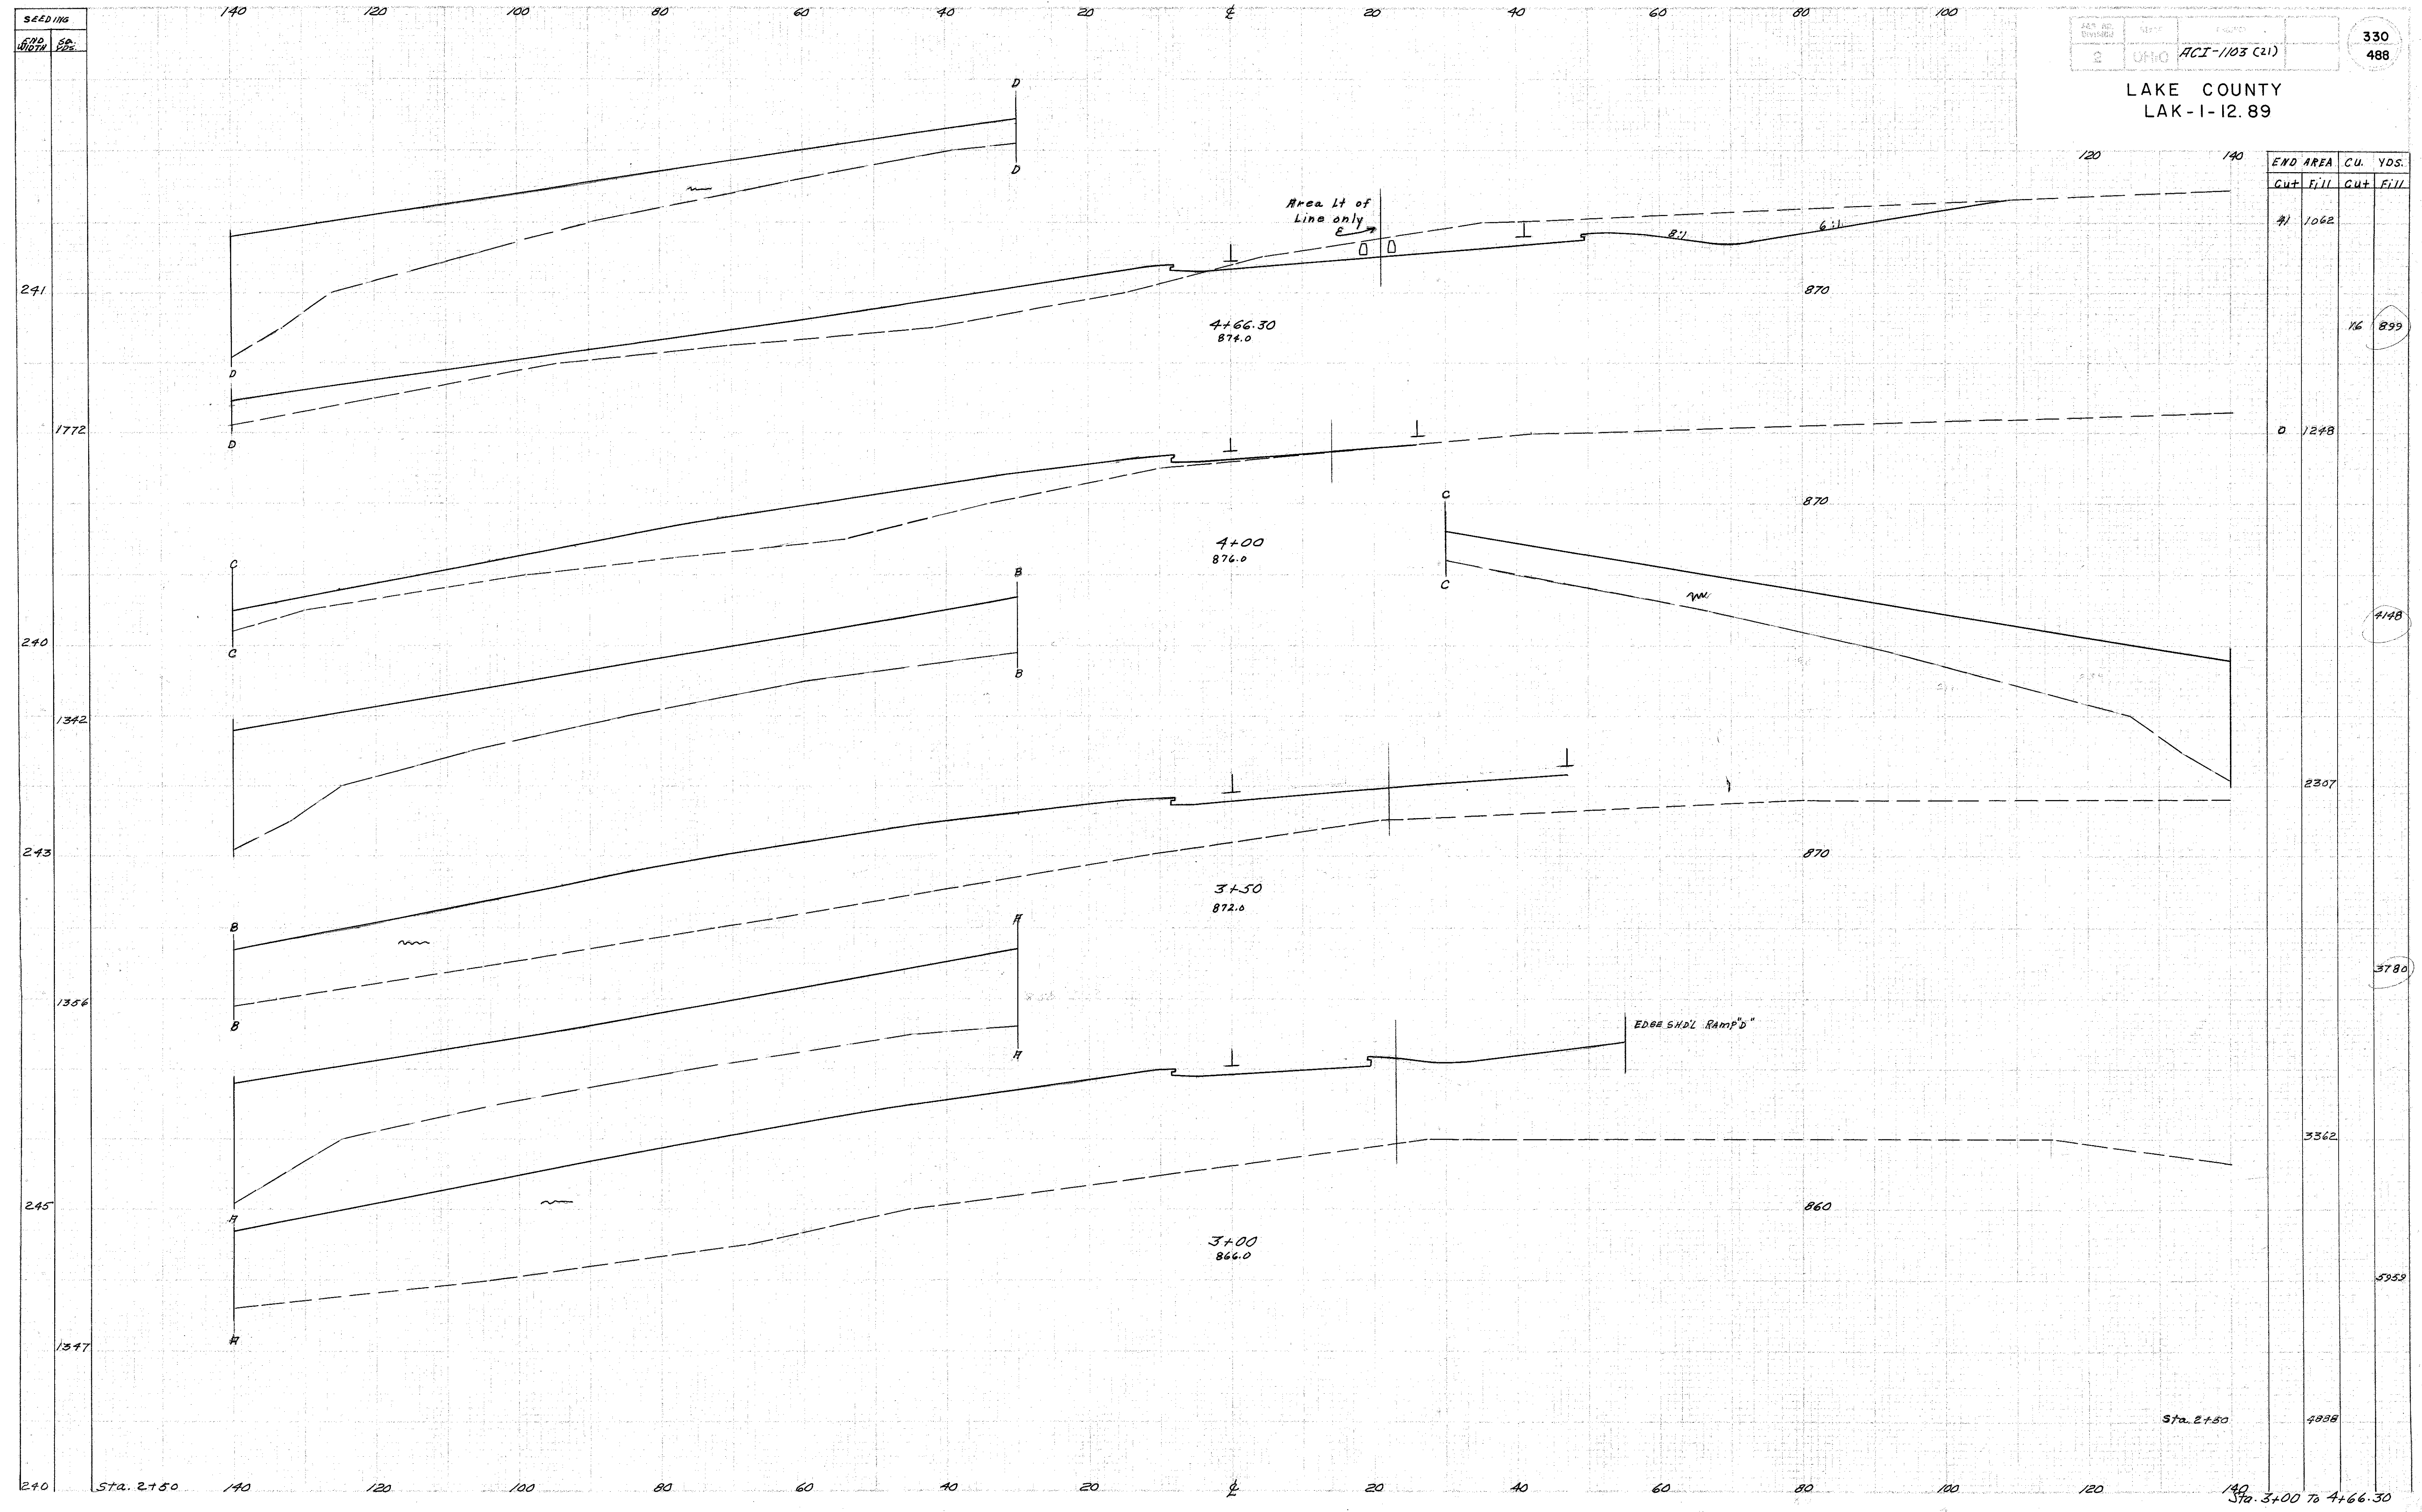

END STA.	AREA		CU. YDS.	
	Cut	Fill	Cut	Fill
2+50	0	1062		
3+00			16	899
3+50	0	1248		
4+00				4148
4+66.30			2307	
				3780
			3362	
				5959
Sta. 2+50 to 4+66.30		4888		