


SEEDING
END WIDTH SQ. YDS.

PLAN NO. 2	SCALE OHIO	PROJECT ACT-1103 (21)	334 488
---------------	---------------	--------------------------	------------

LAKE COUNTY
LAK -1-12.89

END AREA		CU. YDS.	
Cut	Fill	Cut	Fill

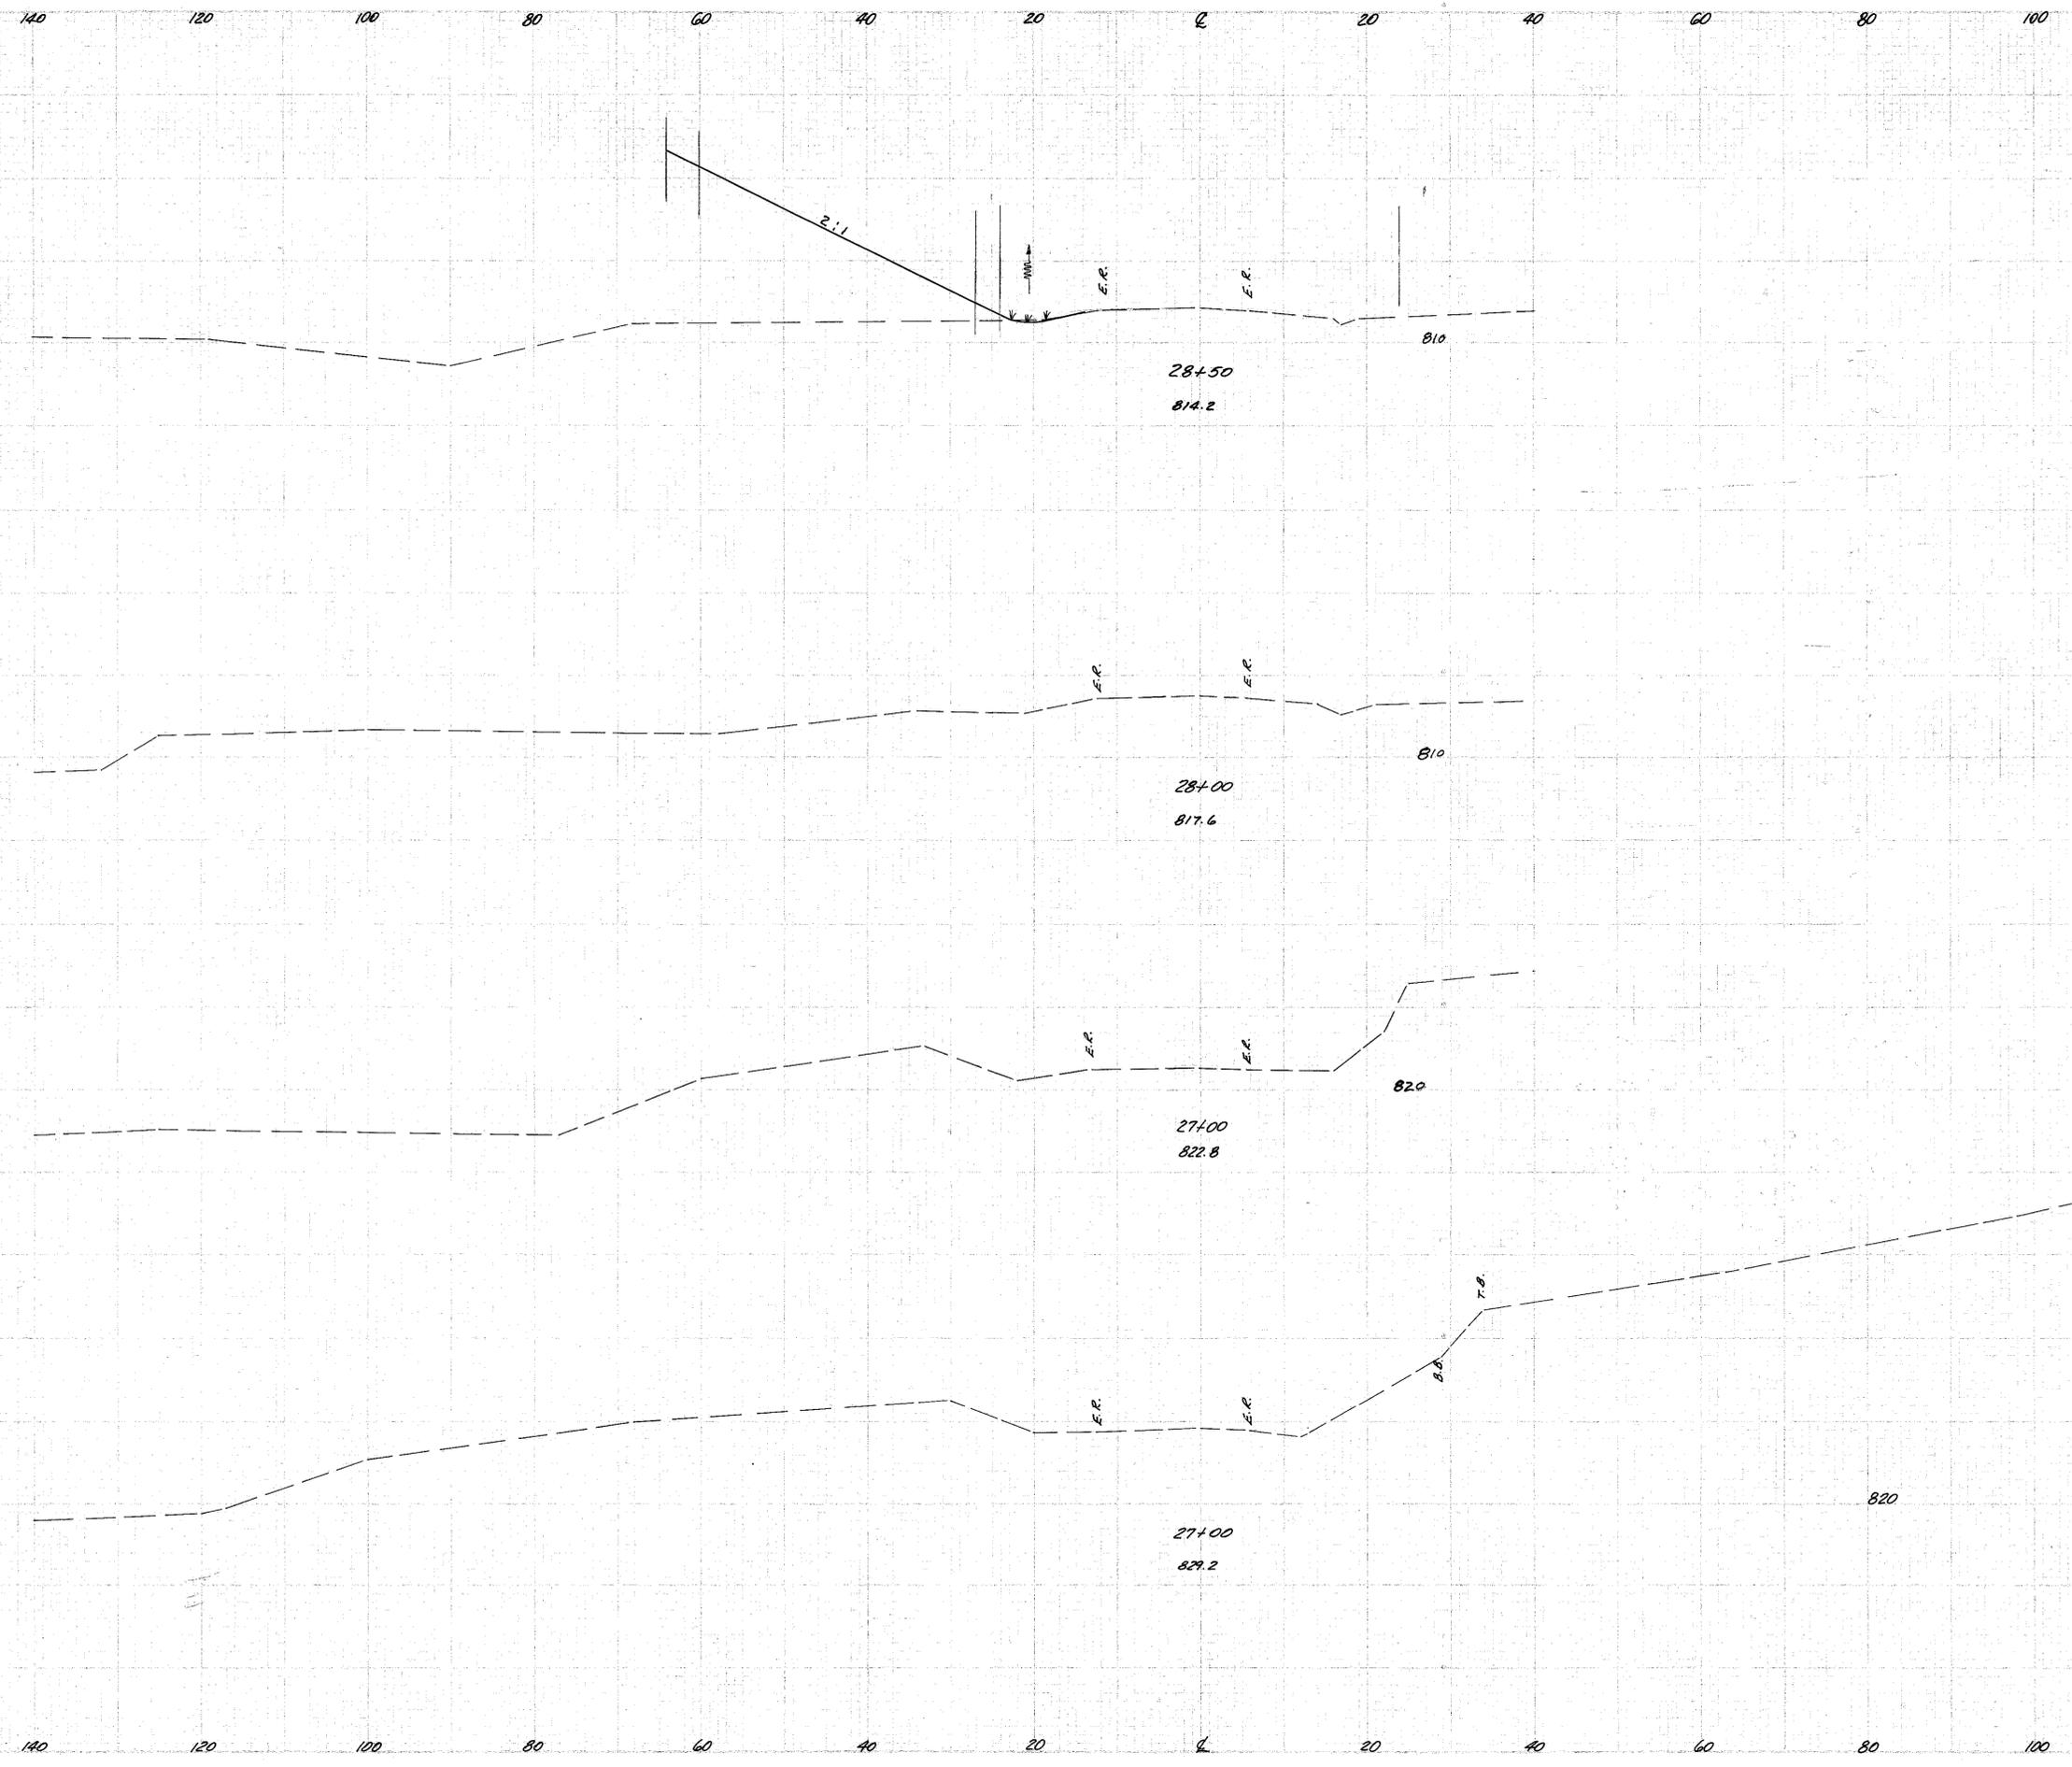

Auburn Rd. Sta. 27+00 to 28+50