


SEEDING  
AND  
WATER  
POS.

2	OHIO	ACI-1103 (21)
---	------	---------------

335  
488

LAKE COUNTY  
LAK-1-12.89

END AREA	CU.	YDS.
CUT	FILL	CUT FILL

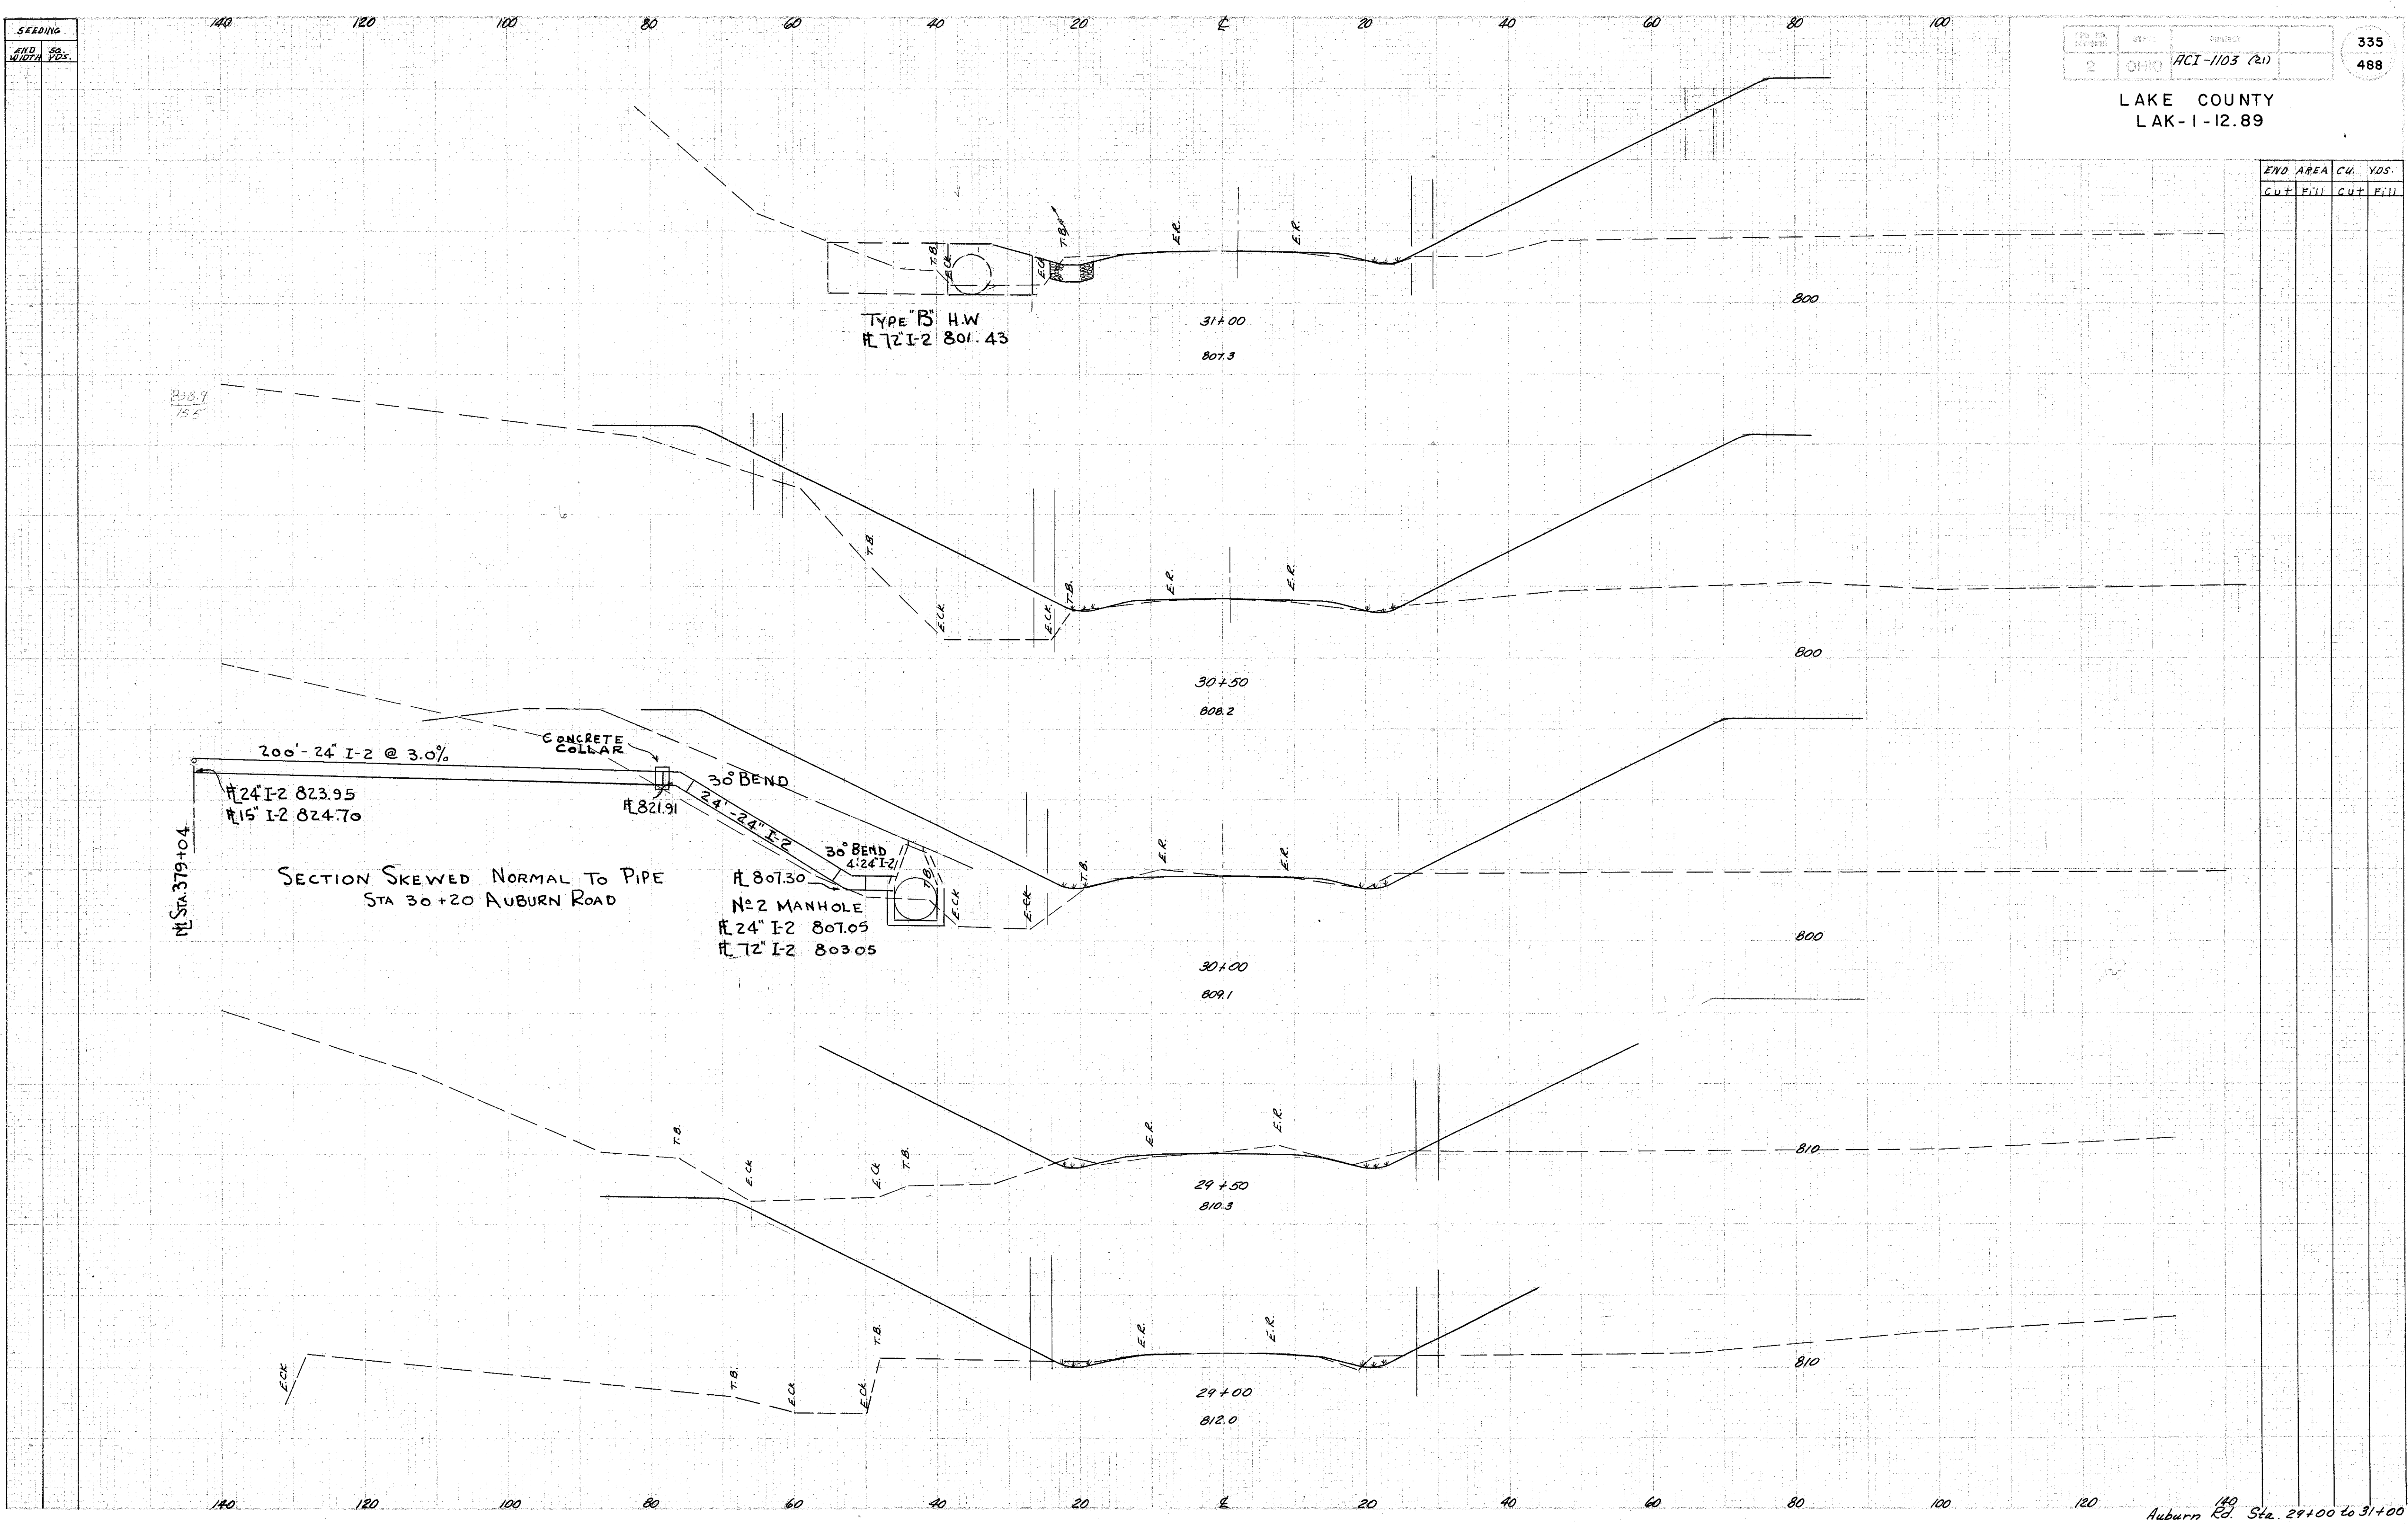

SECTION SKEWED NORMAL TO PIPE  
STA 30+20 AUBURN ROAD

#2 MANHOLE  
#24" I-2 807.05  
#12" I-2 803.05

TYPE "B" H.W.  
#12 I-2 801.43

823.9  
75.5

ST. STA. 319+04

200'-24' I-2 @ 3.0%

CONCRETE COLLAR

30° BEND

30° BEND  
4'-24" I-2

#24 I-2 823.95  
#15 I-2 824.70

#821.91

#807.30

31+00  
807.3

30+50  
808.2

30+00  
809.1

29+50  
810.3

29+00  
812.0

800

800

800

810

810

Auburn Rd. Sta. 29+00 to 31+00