


SEEDING
LEAD SO
CUT FILL TOE

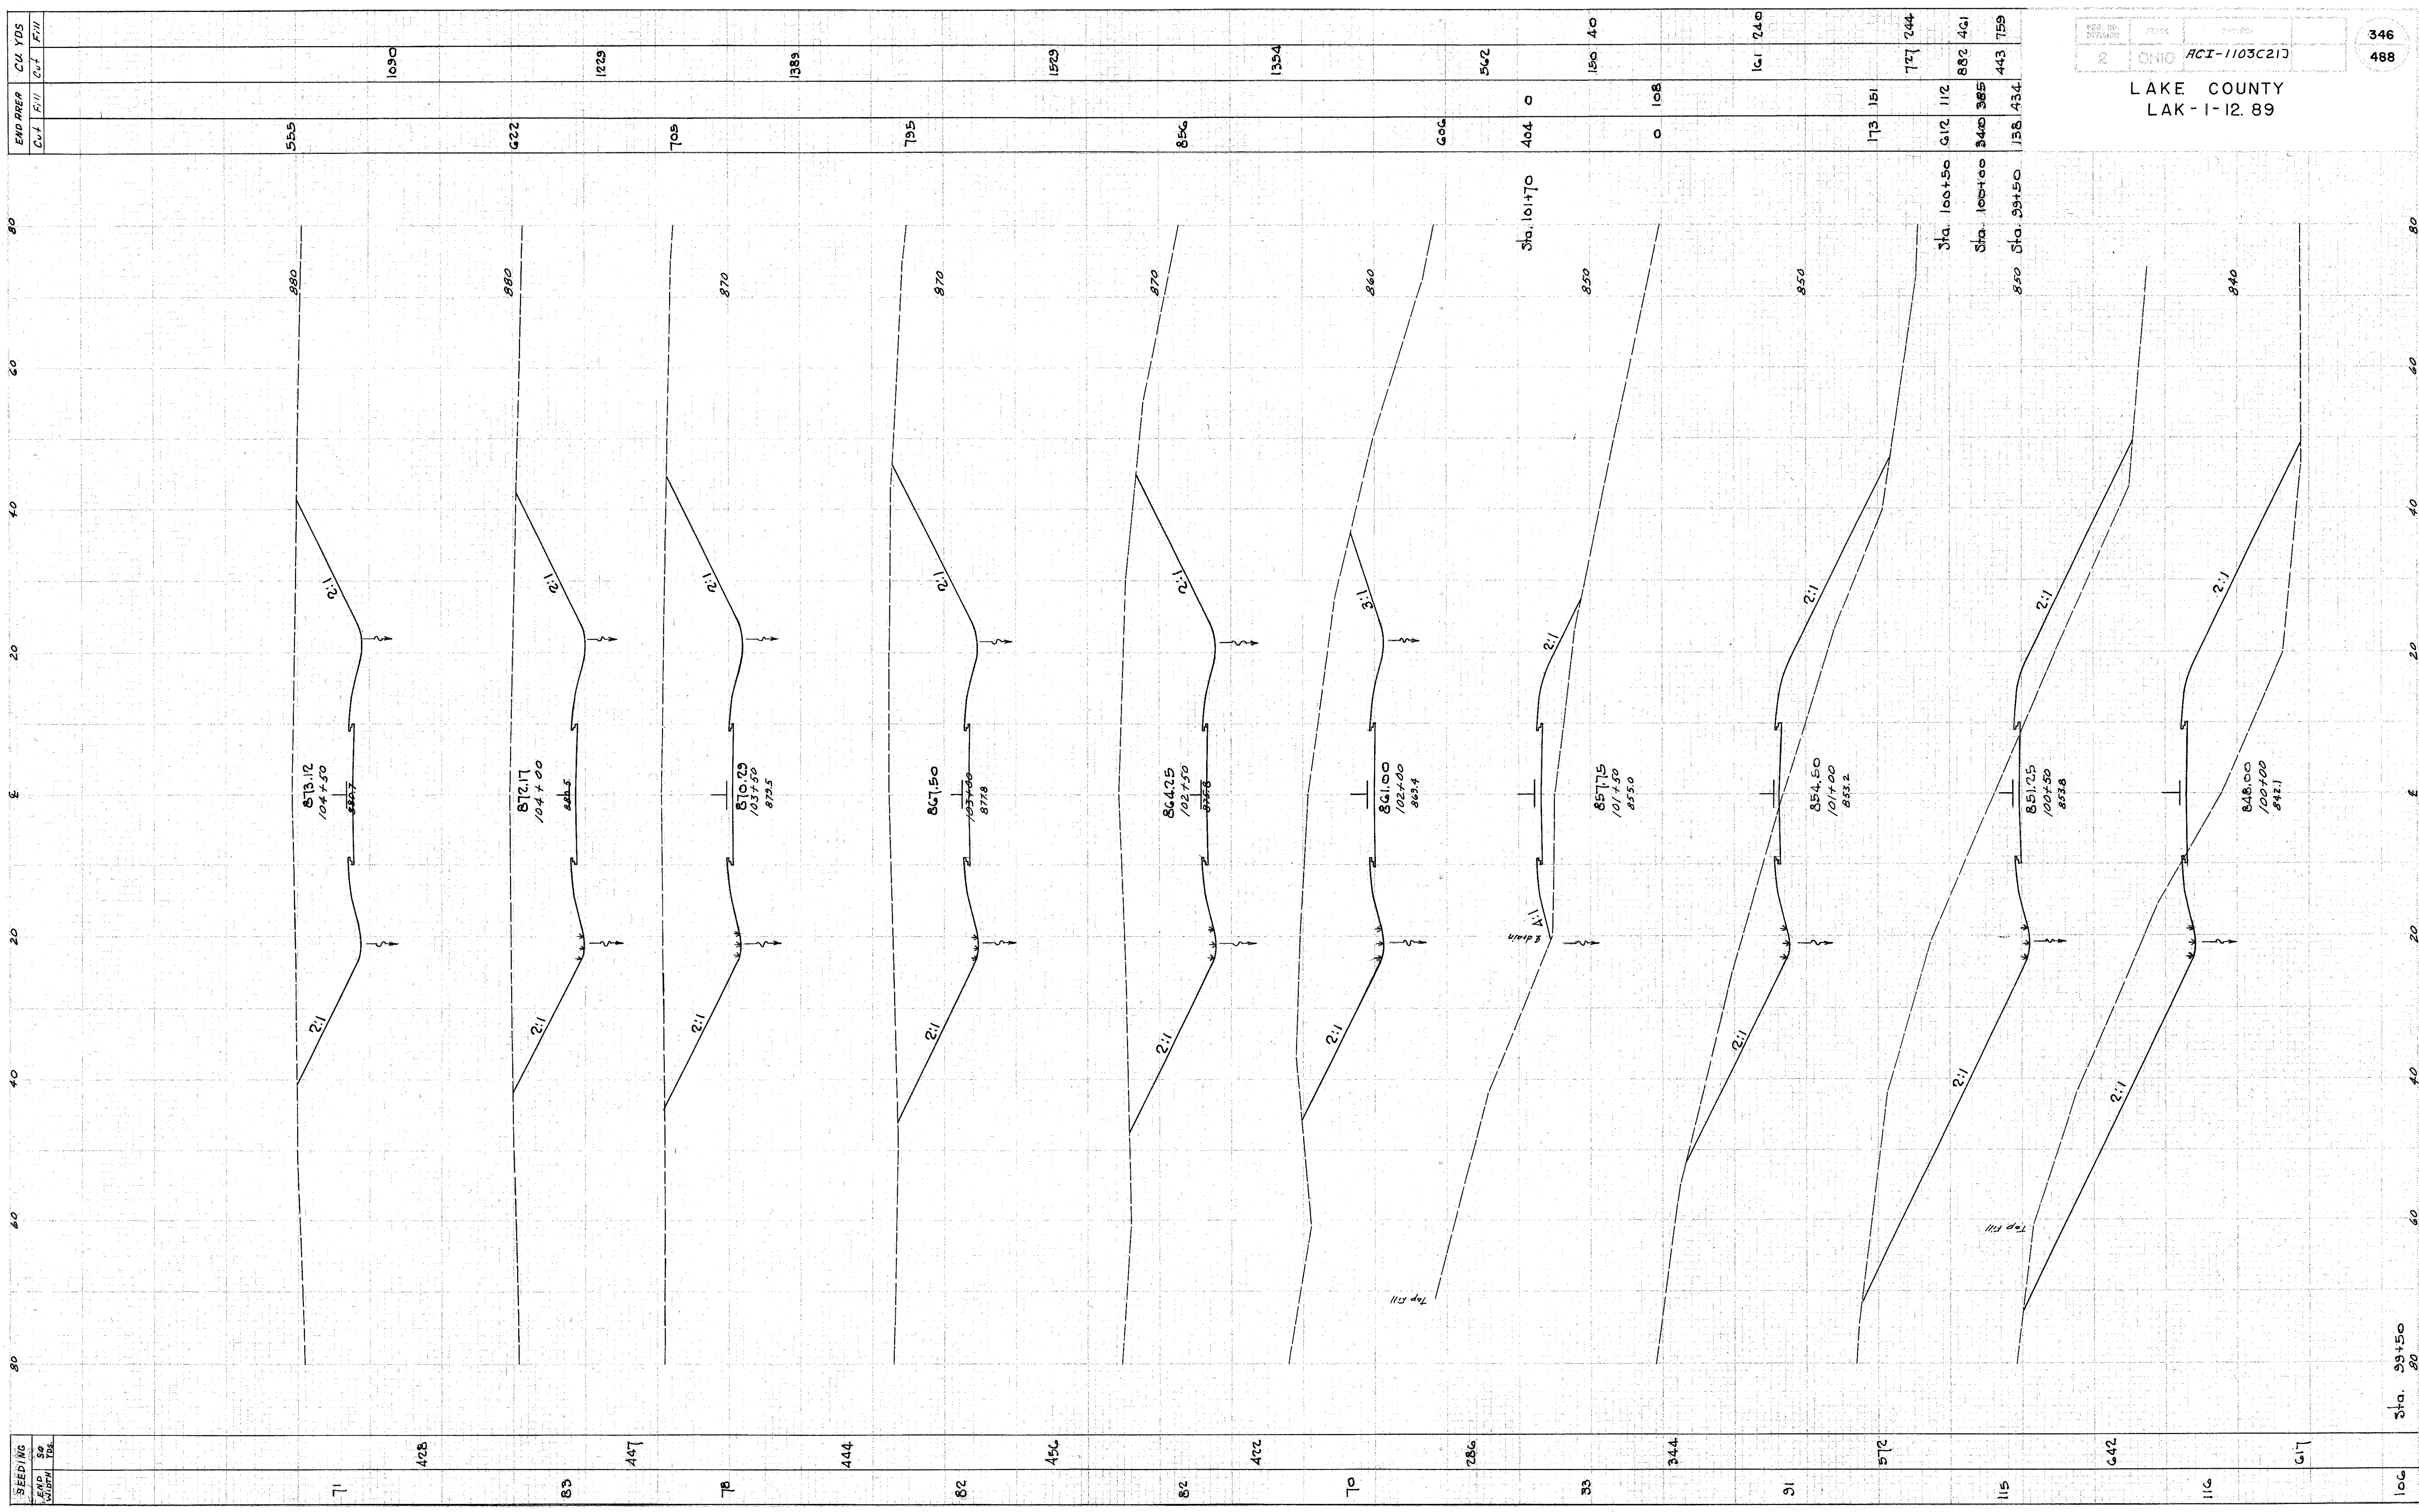

LAKE COUNTY
LAK - I - 12. 89

REV. NO. 2
DATE 01/12/89
PROJECT ACI-1103C217

Reloc. Concord Rd. Sta. 100+00 To 104+50

71 428 447 78 444 82 456 422 70 286 33 344 91 572 115 642 116 617 106

555 622 705 795 856 606 404 0 108 173 151 727 244 812 112 882 401 3400 385 443 759

Sta. 99+50
80