
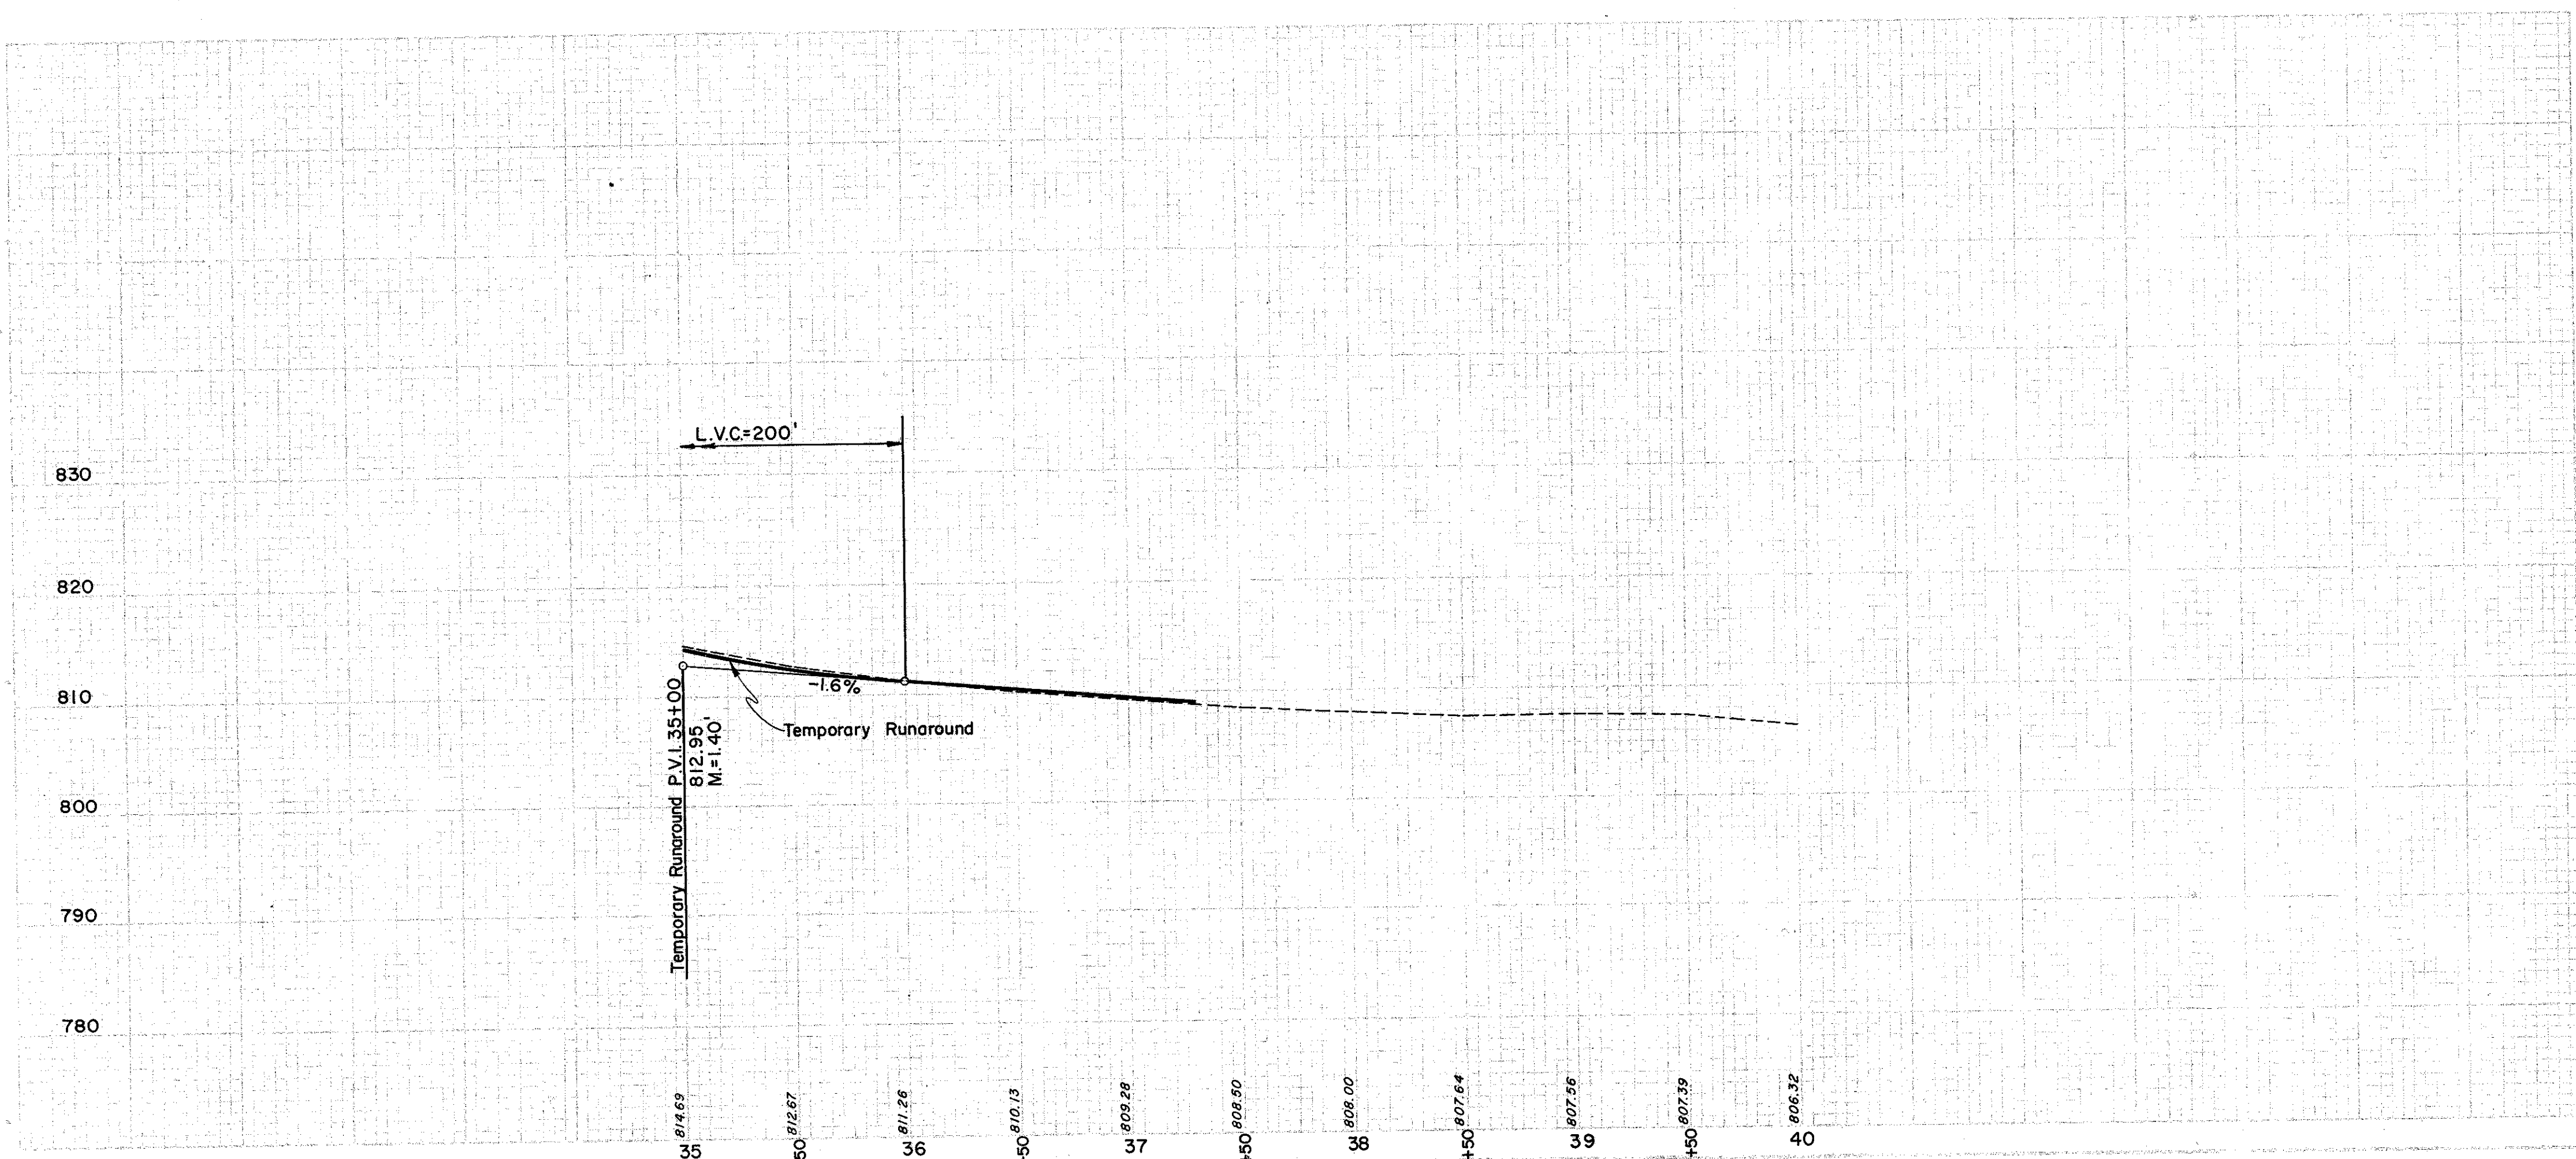


LAKE COUNTY
LAK-1-12.89

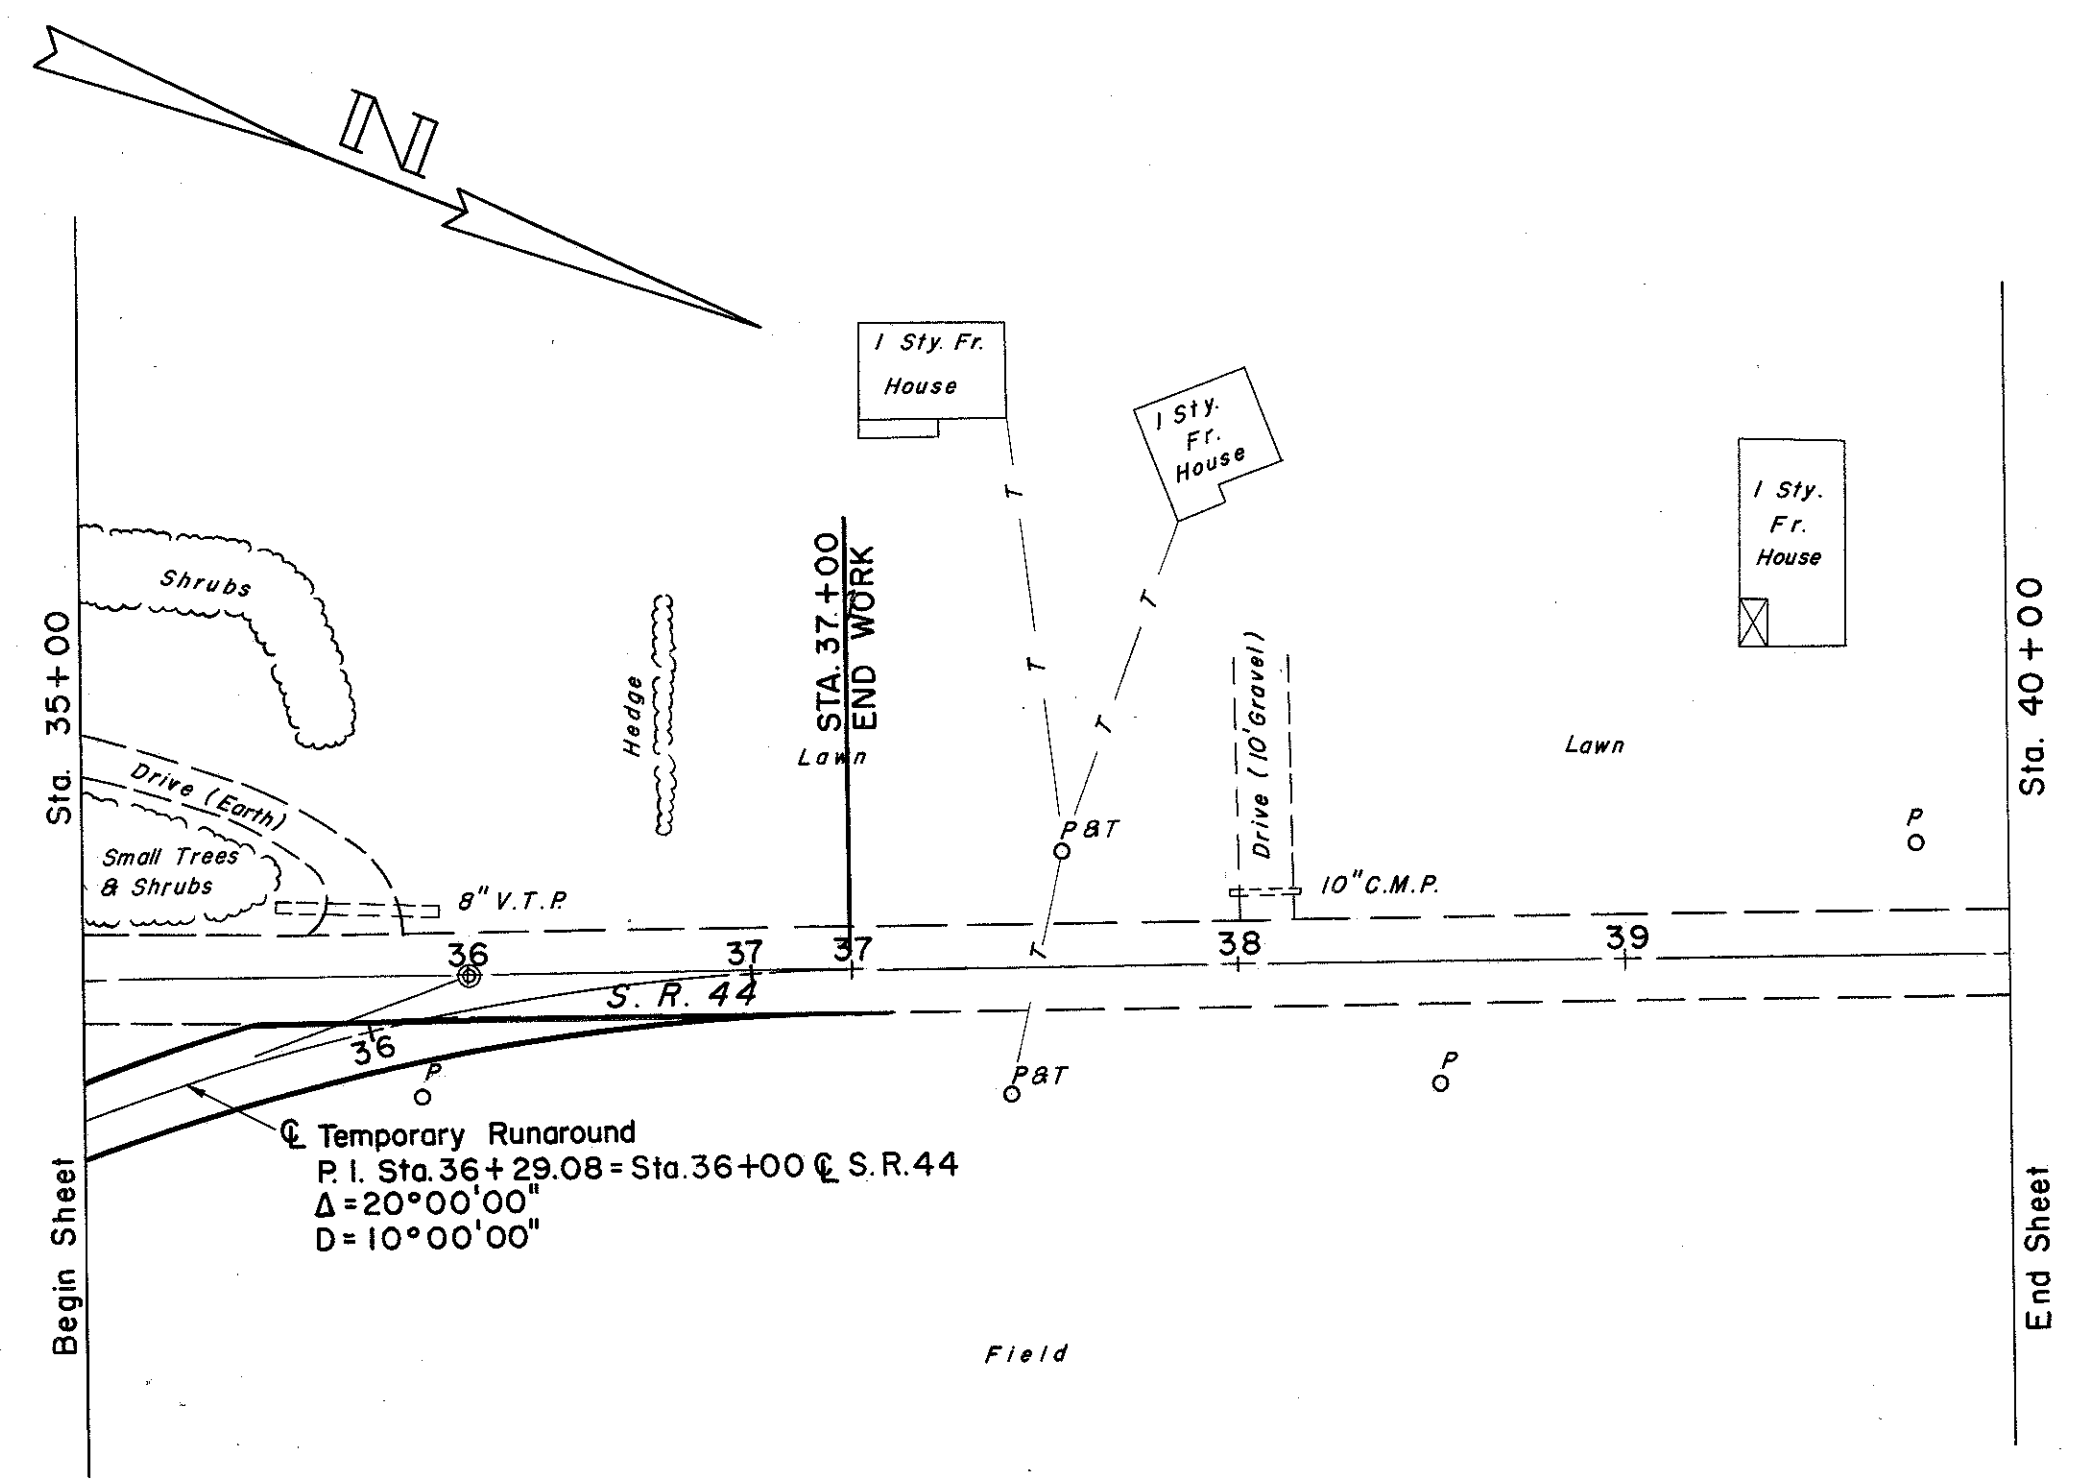

ELEVATION	+	ft
EMBANKMENT	+	ft
EXCAVATION	-	ft