


SEEDING  
END WIDEN. YDS.  
SQ. YDS.

LAKE COUNTY  
LAK-1-12.89

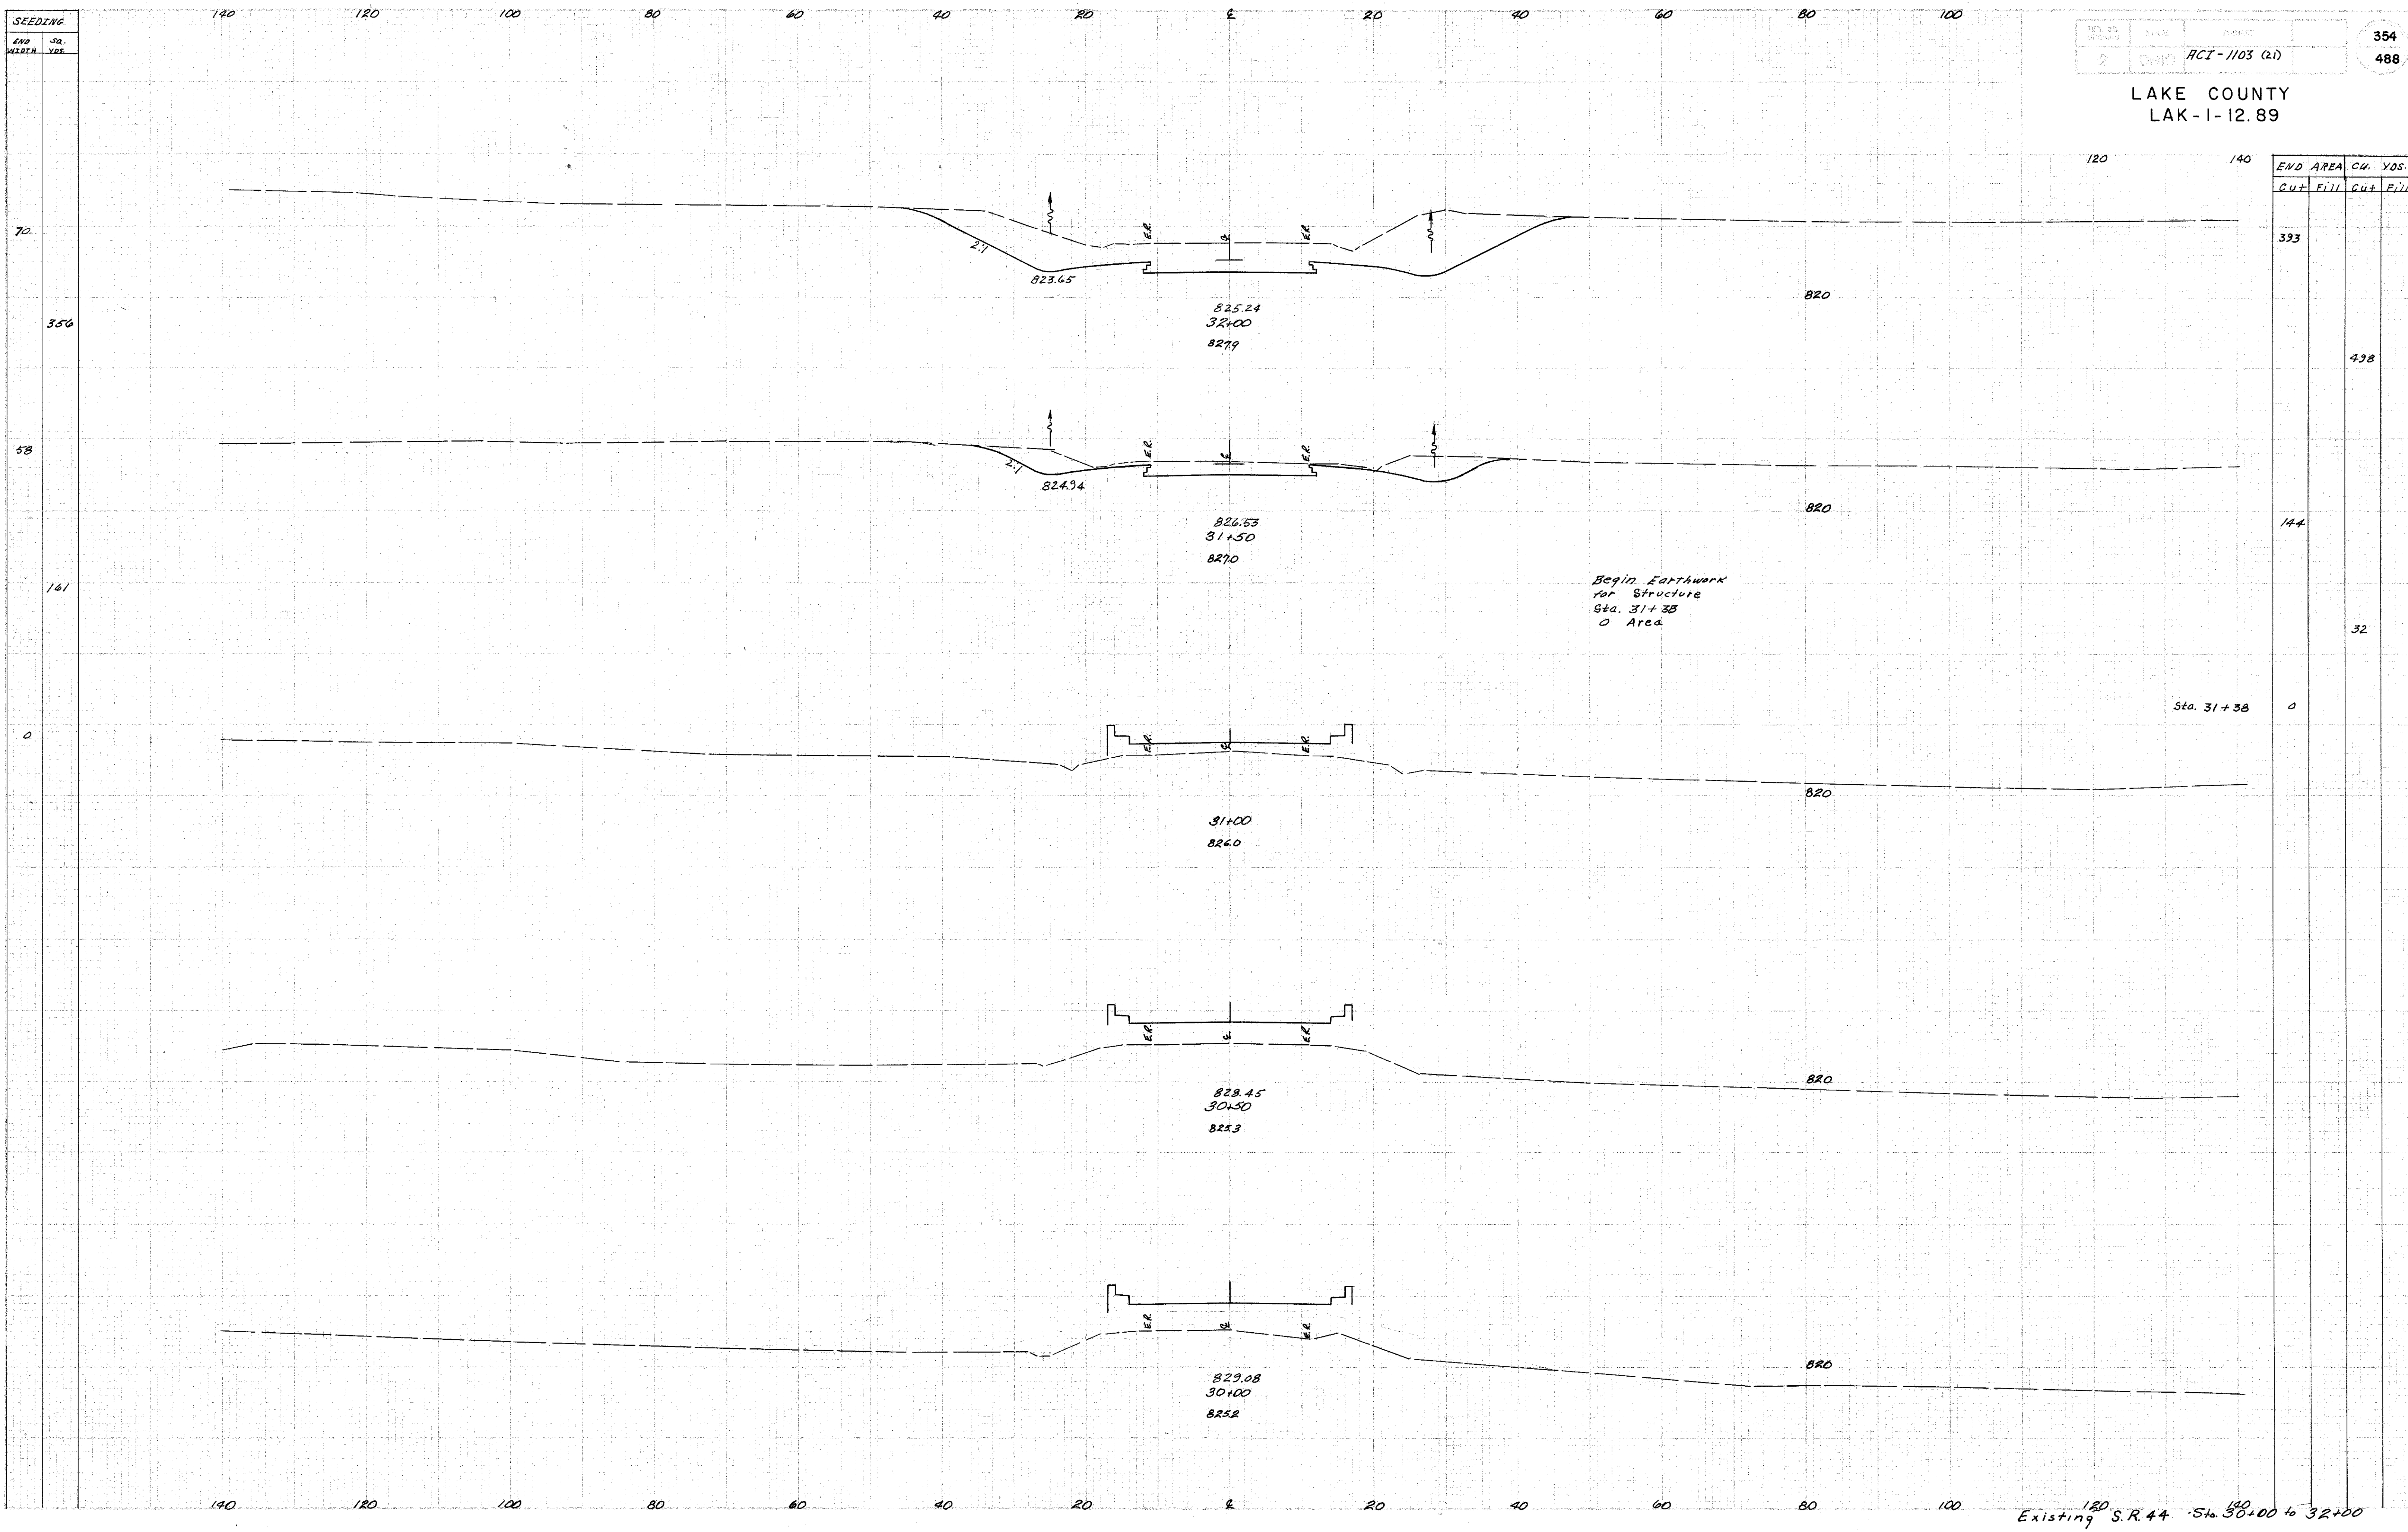

END AREA		CU. YDS.	
Cut	Fill	Cut	Fill
393			
	498		
144			
	32		
0			

Existing S.R. 44 Sta. 30+00 to 32+00