


LAKE COUNTY
LAK-1-12.89

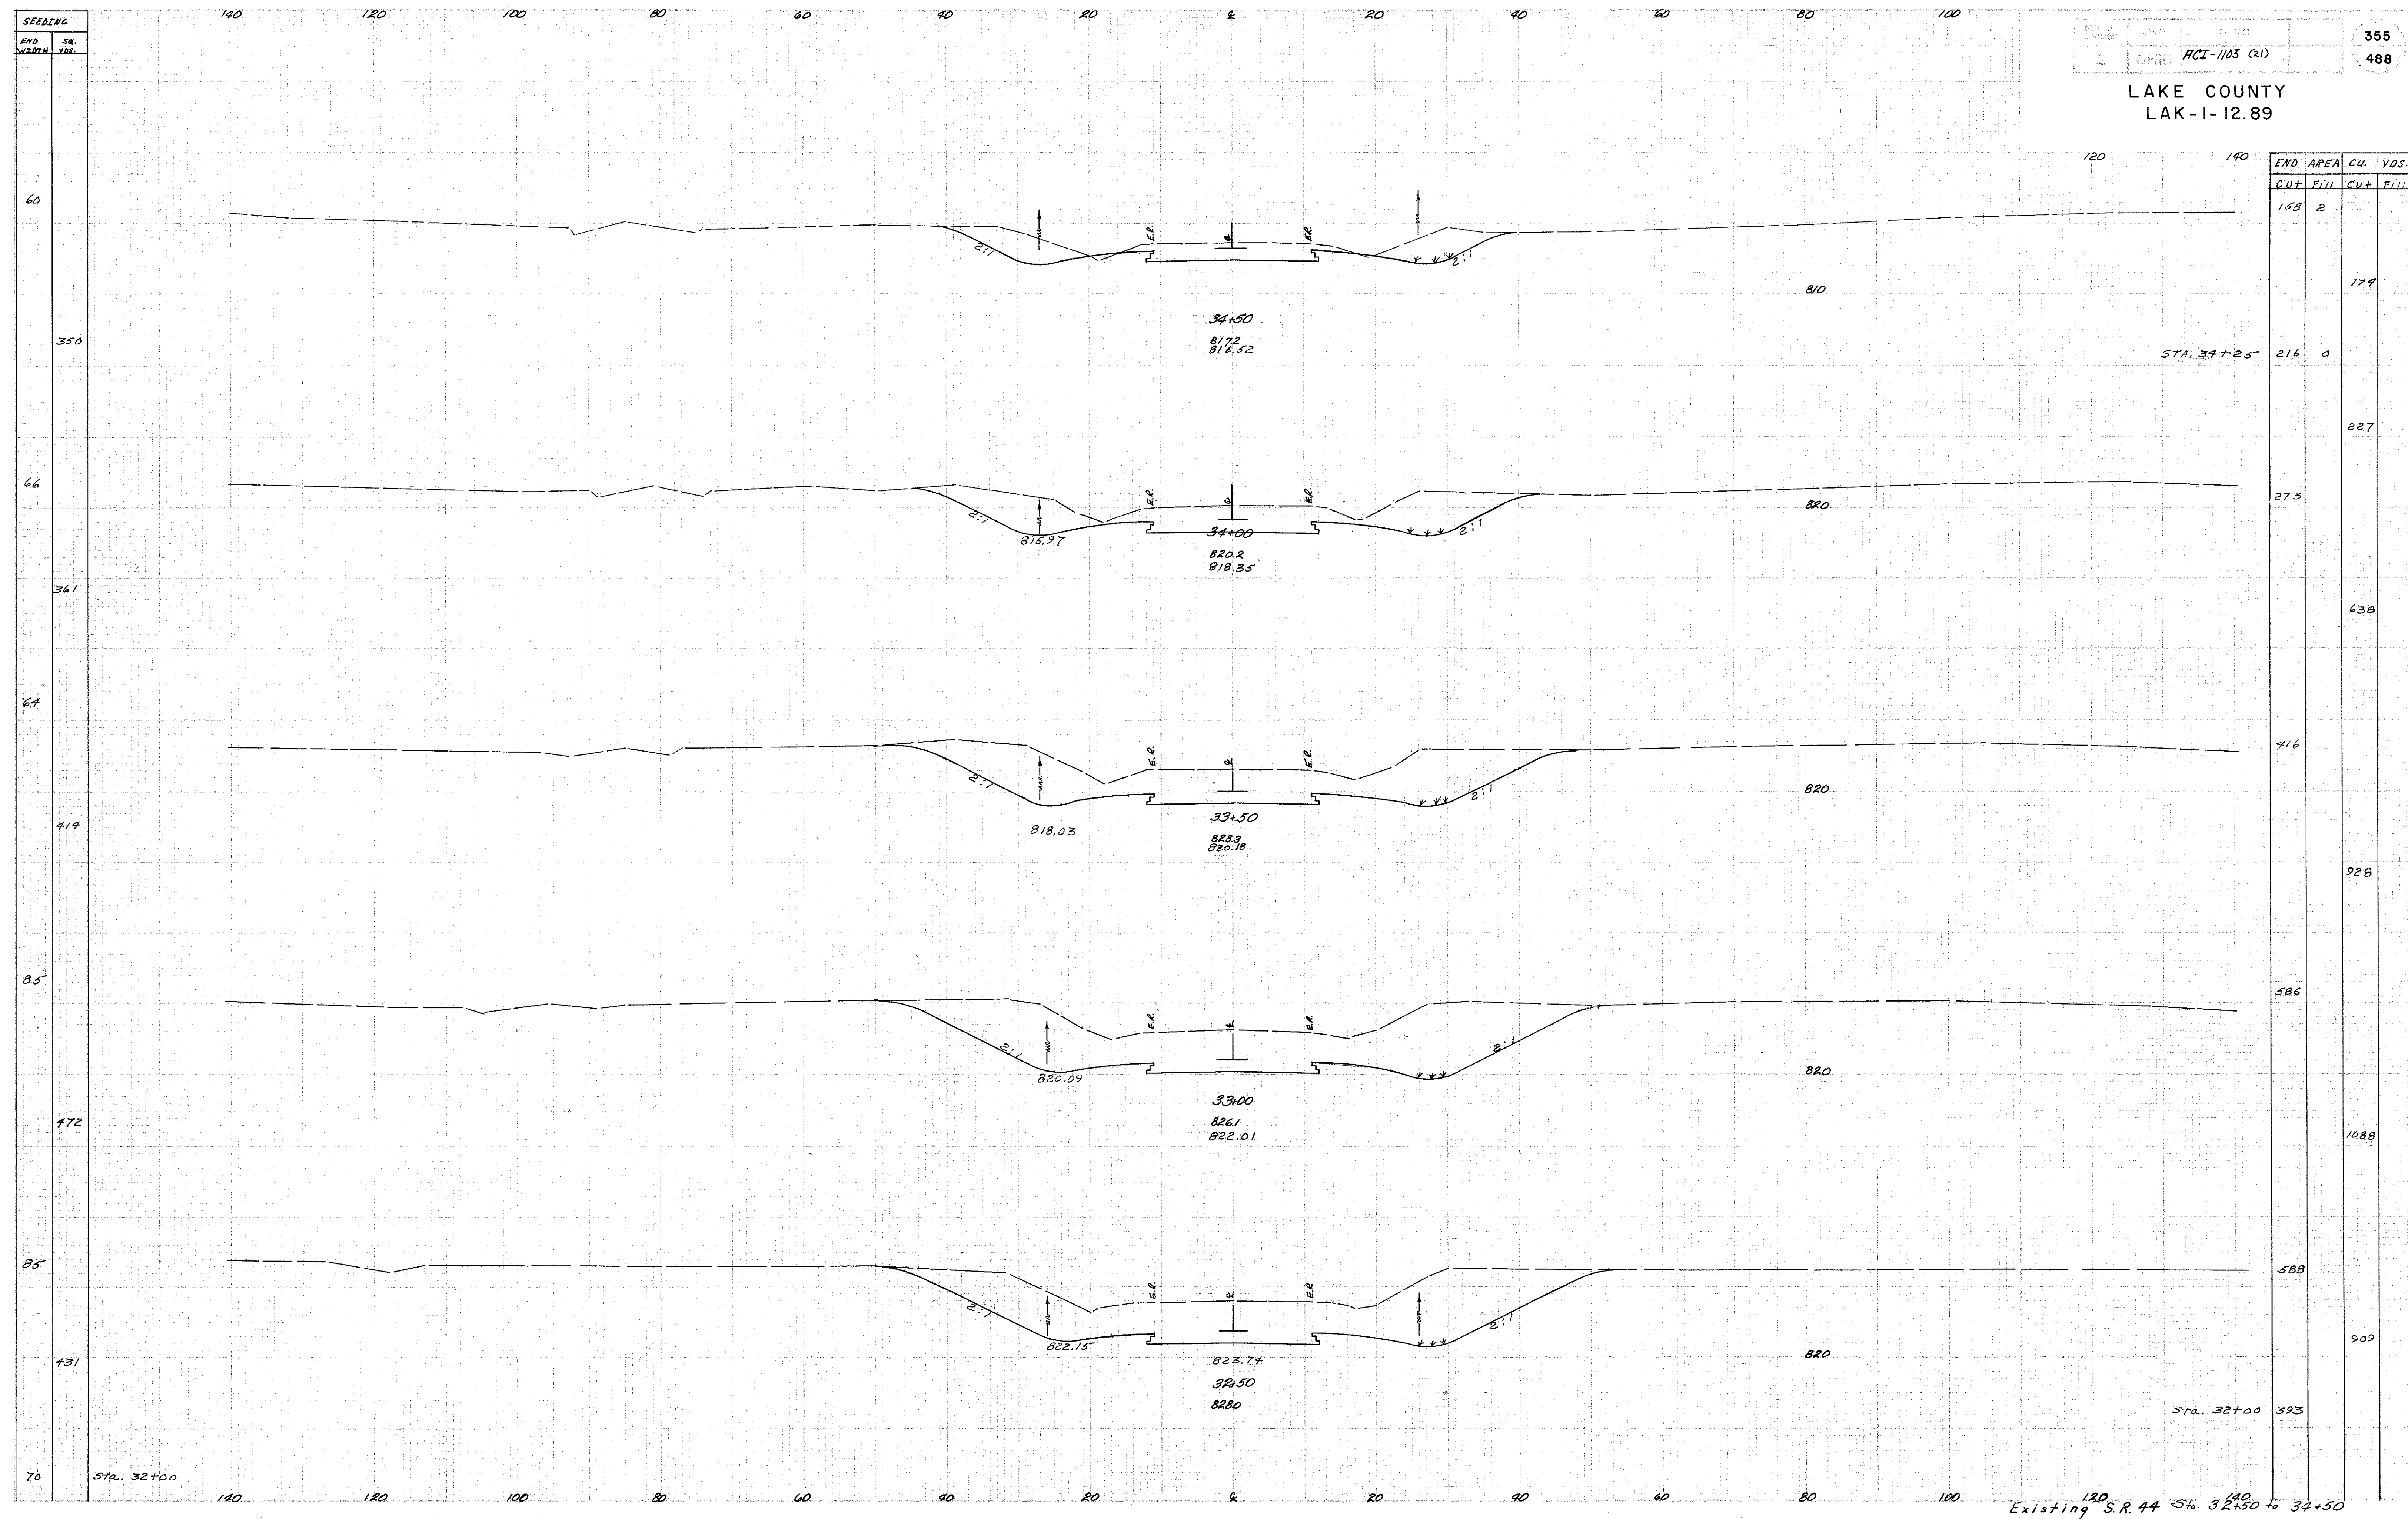

END STA.	AREA		CU.		VOLS.
	CUT	FILL	CUT	FILL	
158	2				179
216	0				227
273					638
416					928
586					1088
588					909
393					

Existing S.R. 44 Sta. 32+50 to 34+50