


LAKE COUNTY
 LAK-1-12.89

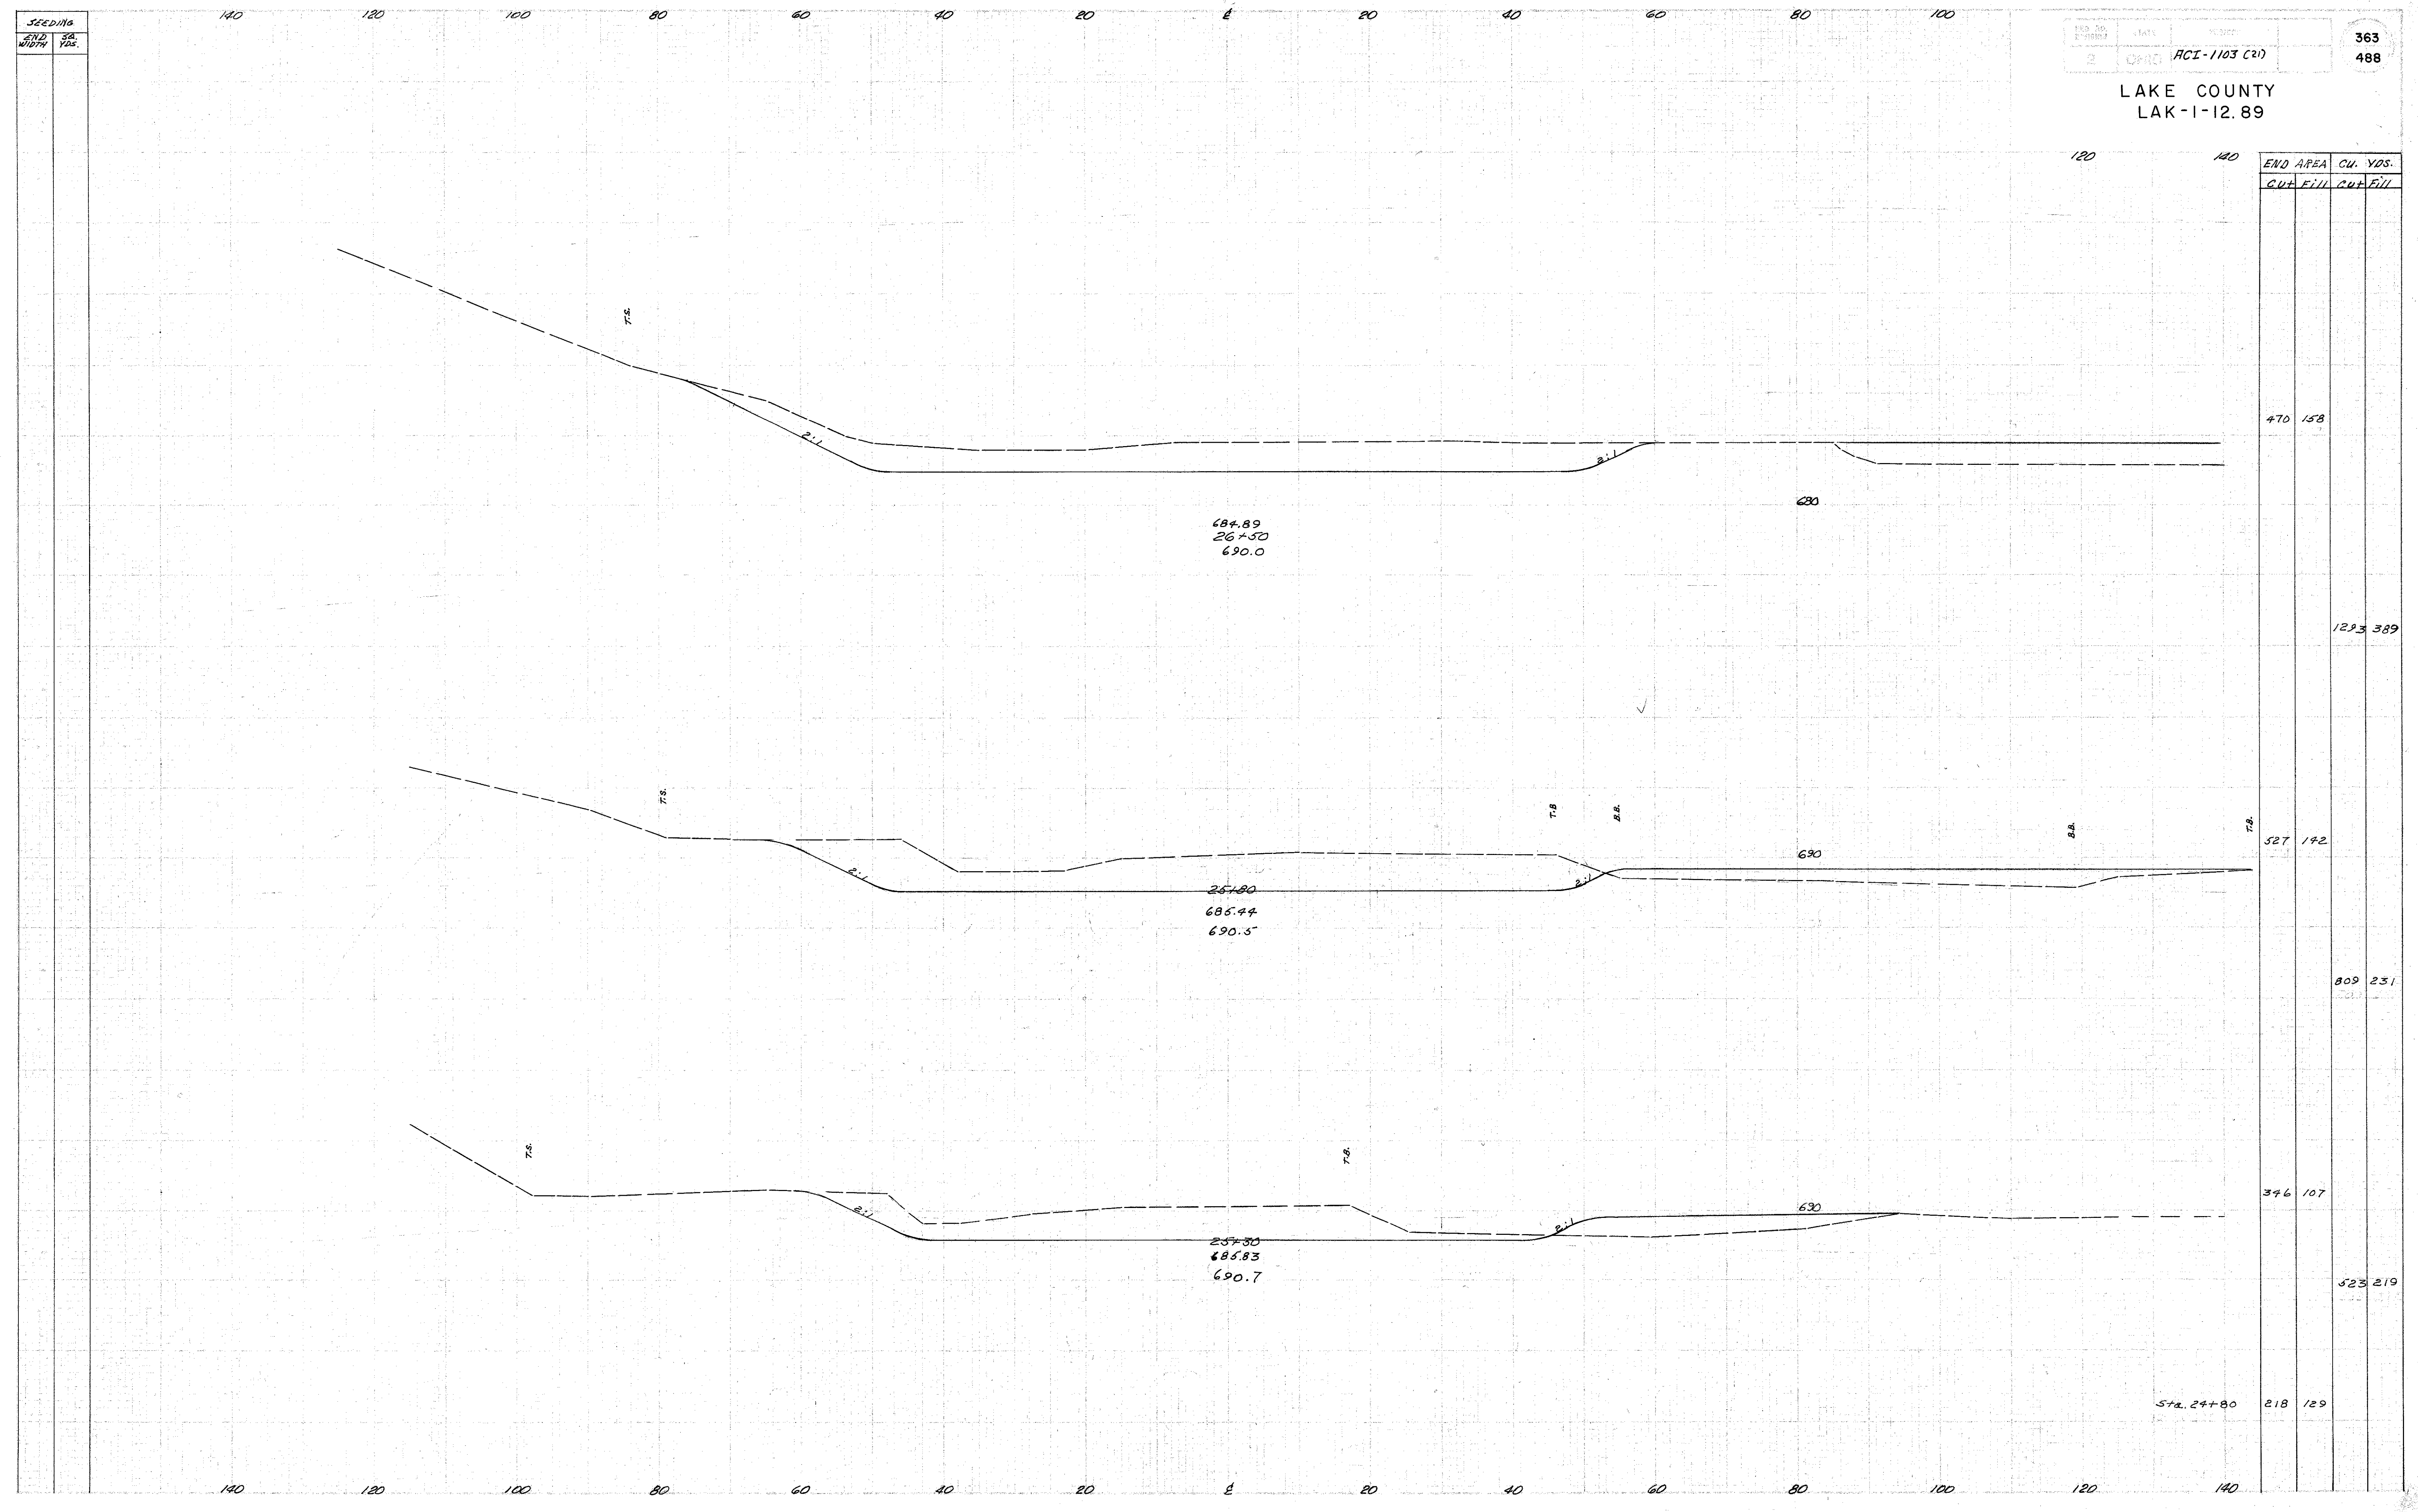

684.89
 26+50
 690.0

25+80
 686.44
 690.5

25+30
 686.83
 690.7

END AREA		CU. YDS.	
CUT	FILL	CUT	FILL
470	158		
1293	389		
527	192		
809	231		
346	107		
523	219		
Sta. 24+80	218	129	