


LAKE COUNTY
 LAK-1-12.89

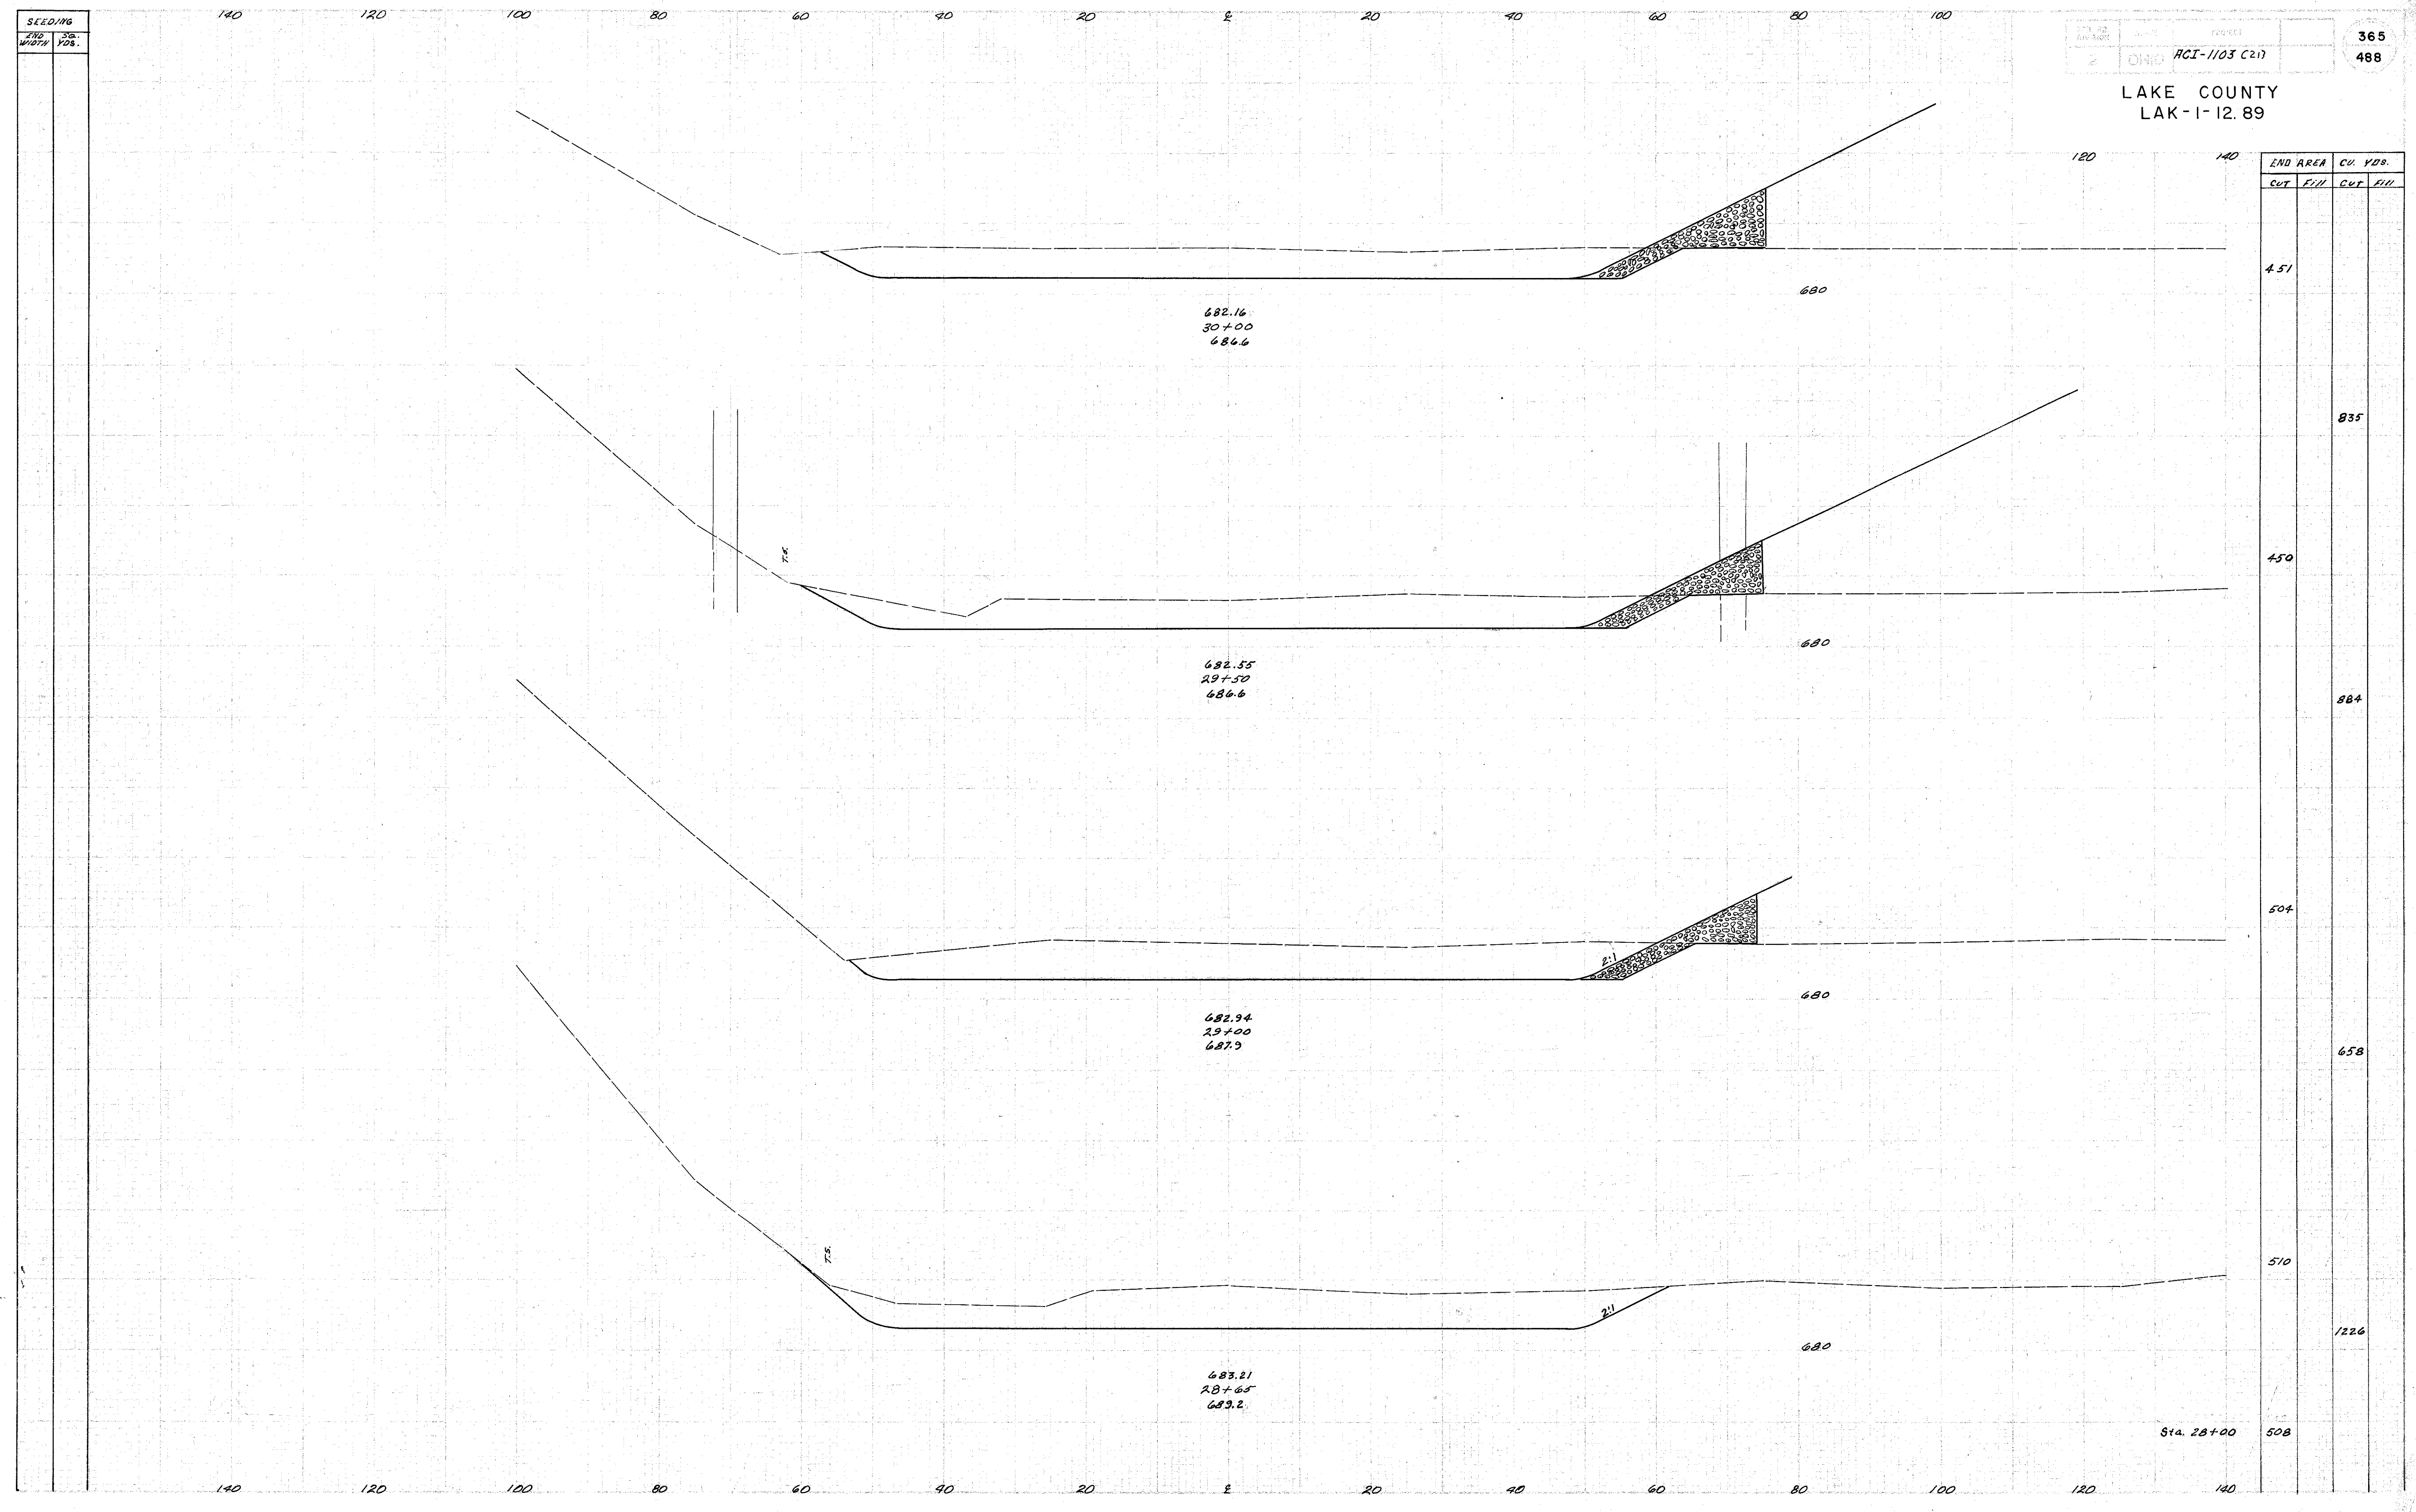

END AREA		CU. YDS.	
CUT	FILL	CUT	FILL
4.51			835
4.50			884
5.04			658
5.10			1226
5.08			

Sta. 28+00