
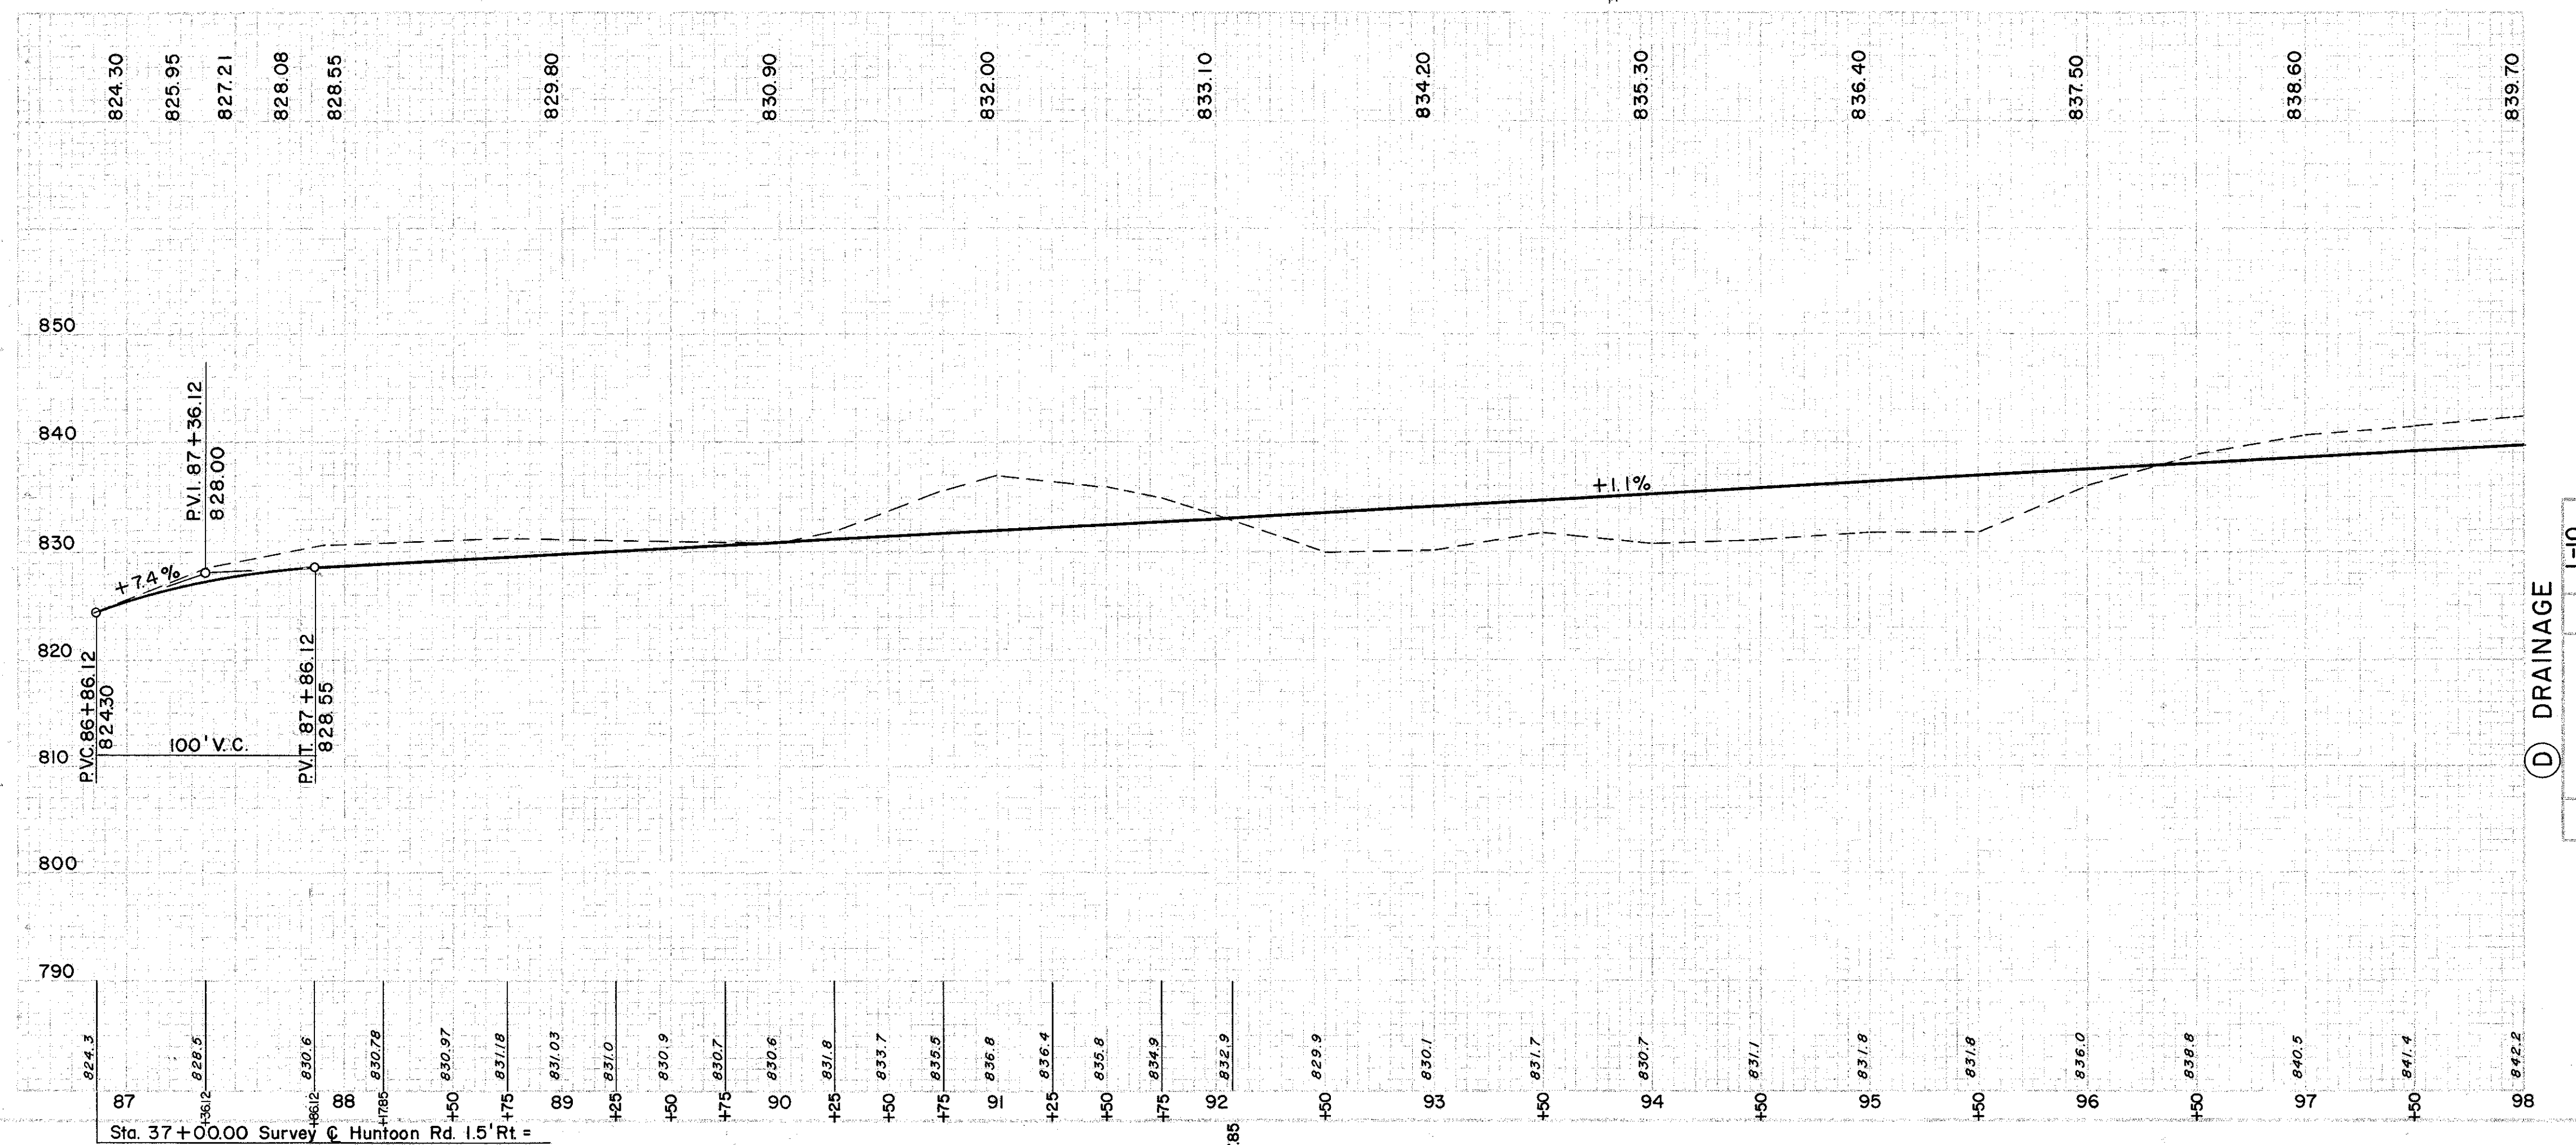
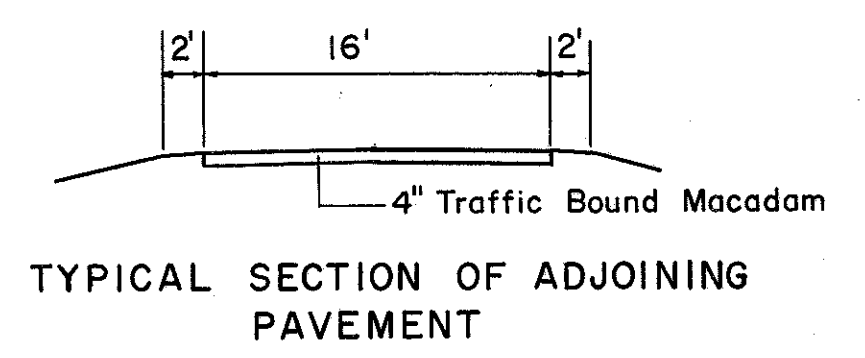


LAKE COUNTY
LAK-1-12.89

FOR SUPERELEVATION &
WIDENING TABLES SEE
SHEET NO. 9

SEE S.R.I CROSS-SECTIONS, STA. 493 + 00
THRU 498 + 00 FOR HUNTOON ROAD RELOC.
CROSS-SECTIONS STA. 93 + 00 THRU 98 + 00

CONSTR. C.
RELOC. HUNTOON RD.
CURVE DATA
P.I. Sta. 90 + 20.75
 $\Delta = 39^\circ 00' 00''$ Lt.
D = 10° 00'
R = 572.958'
L = 390.00'
T = 202.90'

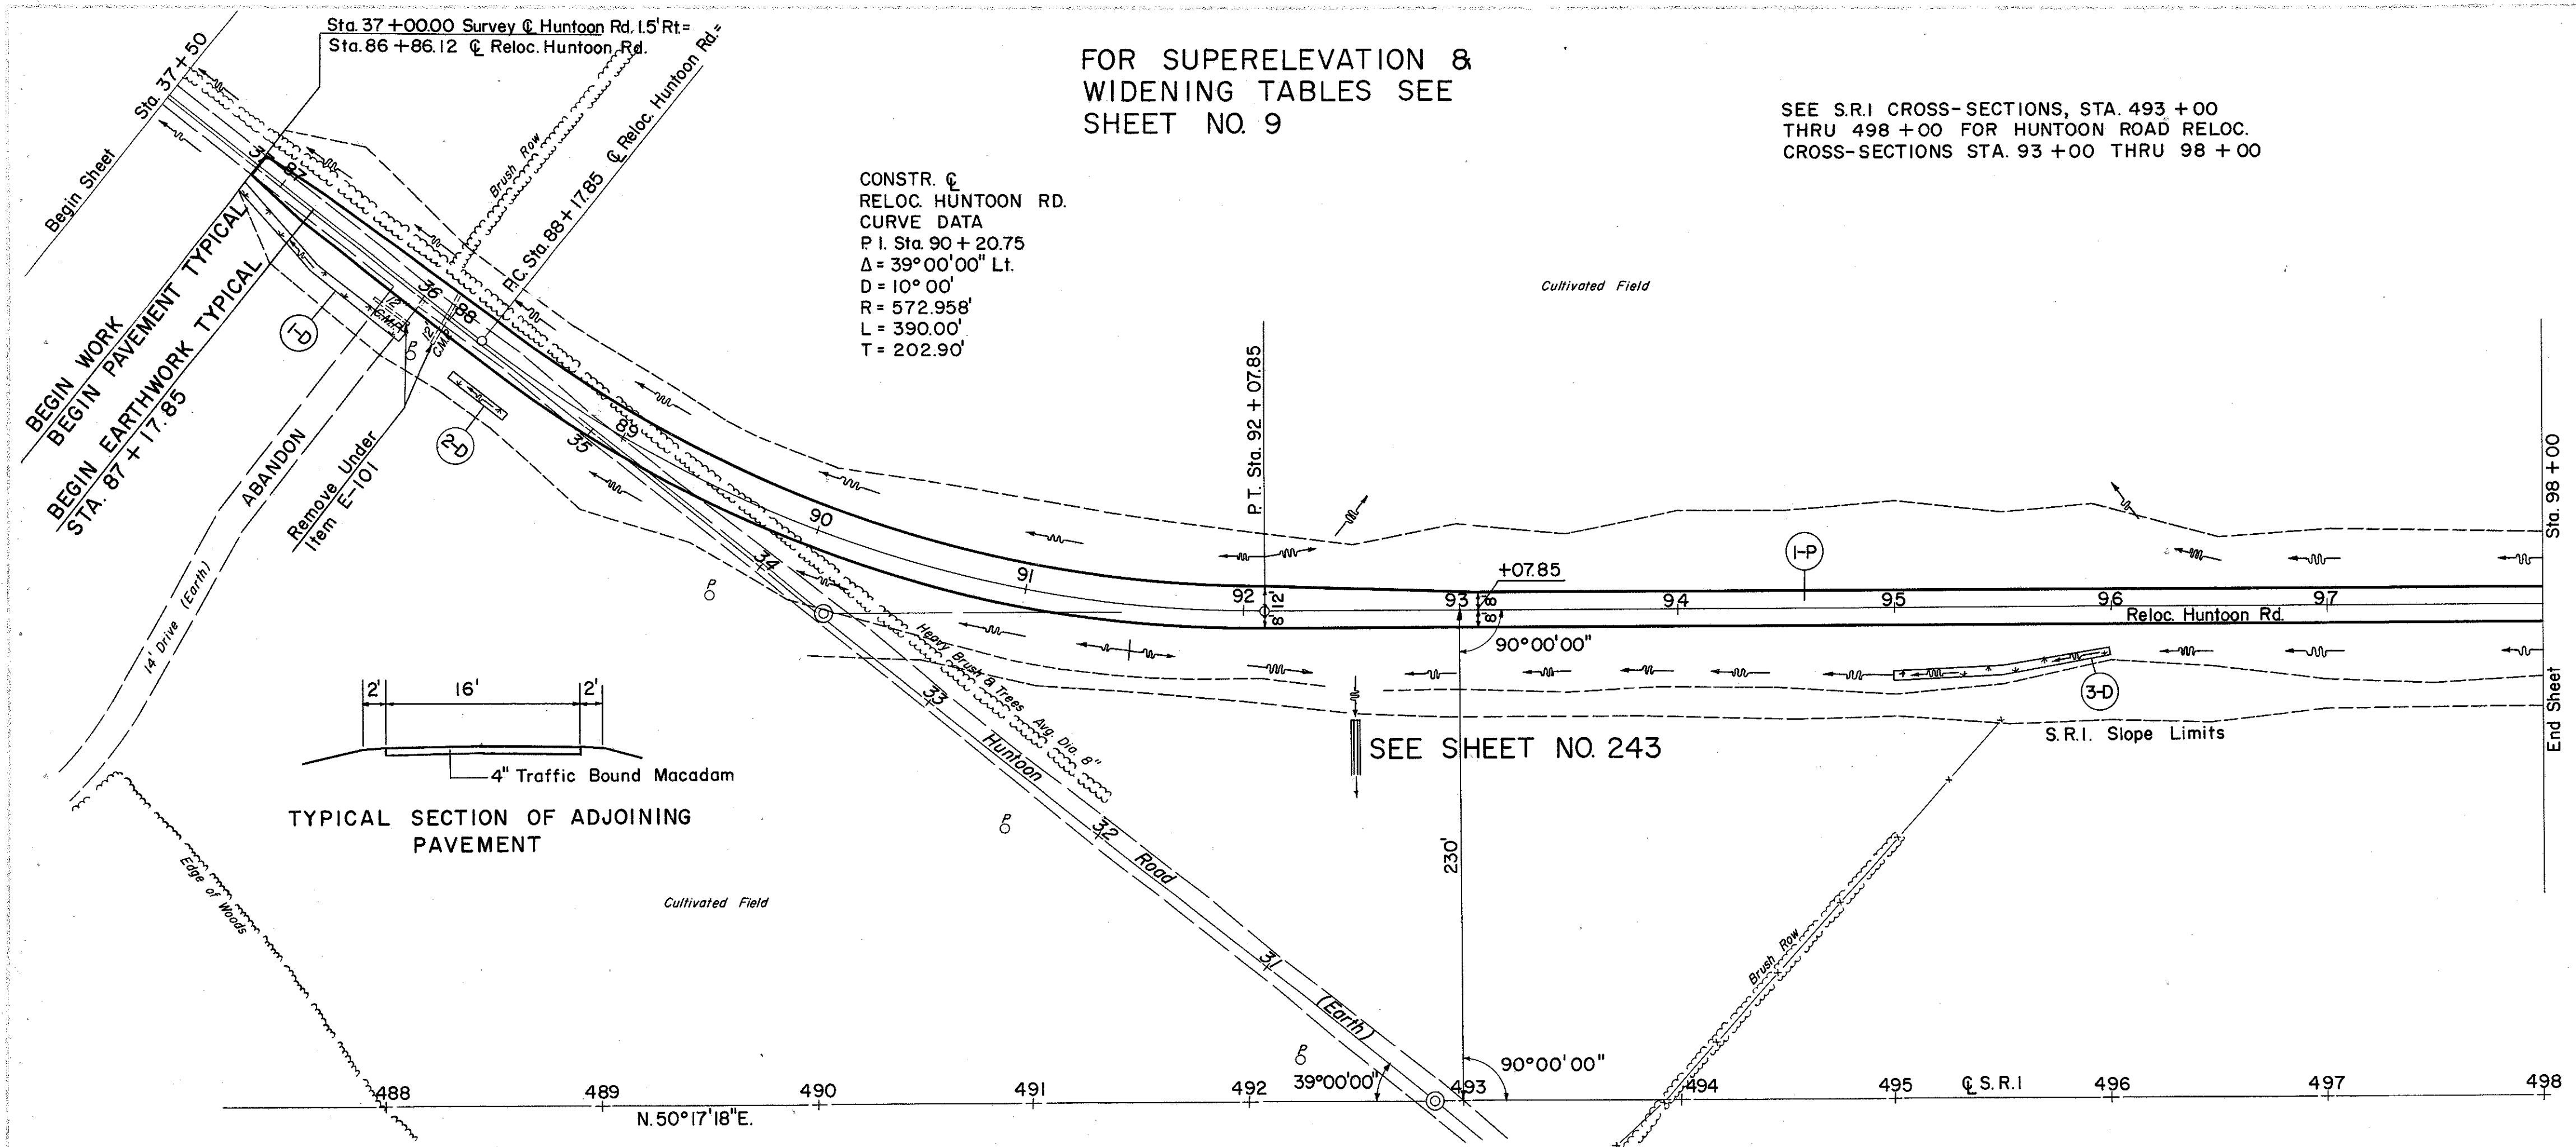

(D) DRAINAGE

REF NO.	STATION	SIDE SODDING		L-10
		FROM	TO	
1-D	86+86.12	87+86 RT.	57	
2-D	88+18	88+50 RT.	16	
3-D	95+00	96+00 RT.	51	

(P) PAVEMENT

STATION	DEPTH OF SLOPES	SODDING	RIGHT	DITCH	WIDTH OF LENGTH		S.Y.	
					F.T.	F.T.		
88+50	.35	41	31	4.4	32	16		
88+18	.35	41	31	4.4	100	57		
87+86.12	.4	41	31	4.8	50	25		
86+86.12	.4	41	31	4.1	50	26		
95+00	.3	41	31	5.2			124	
SUB TOTAL							124	

REF NO.	STATION	TO	FROM	SIDE	GAL.	GAL.	C.Y.	C.Y.	S.Y.	L.F.	S.Y.	L.F.
I-P	86+86.12	109+89.98	3707	1050	231	16	35	1442	608	514	4119	720
B-119	5"	4"	C.Y.	C.Y.	514	4119	720					
I-22	4"	4"	C.Y.	C.Y.	514	4119	720					

EXCAVATION	= 4402 C.Y.
EMBANKMENT	= 2339 C.Y.
EMBANKMENT	175
	= 2748 C.Y.