


LAKE COUNTY
LAK-1-12.89

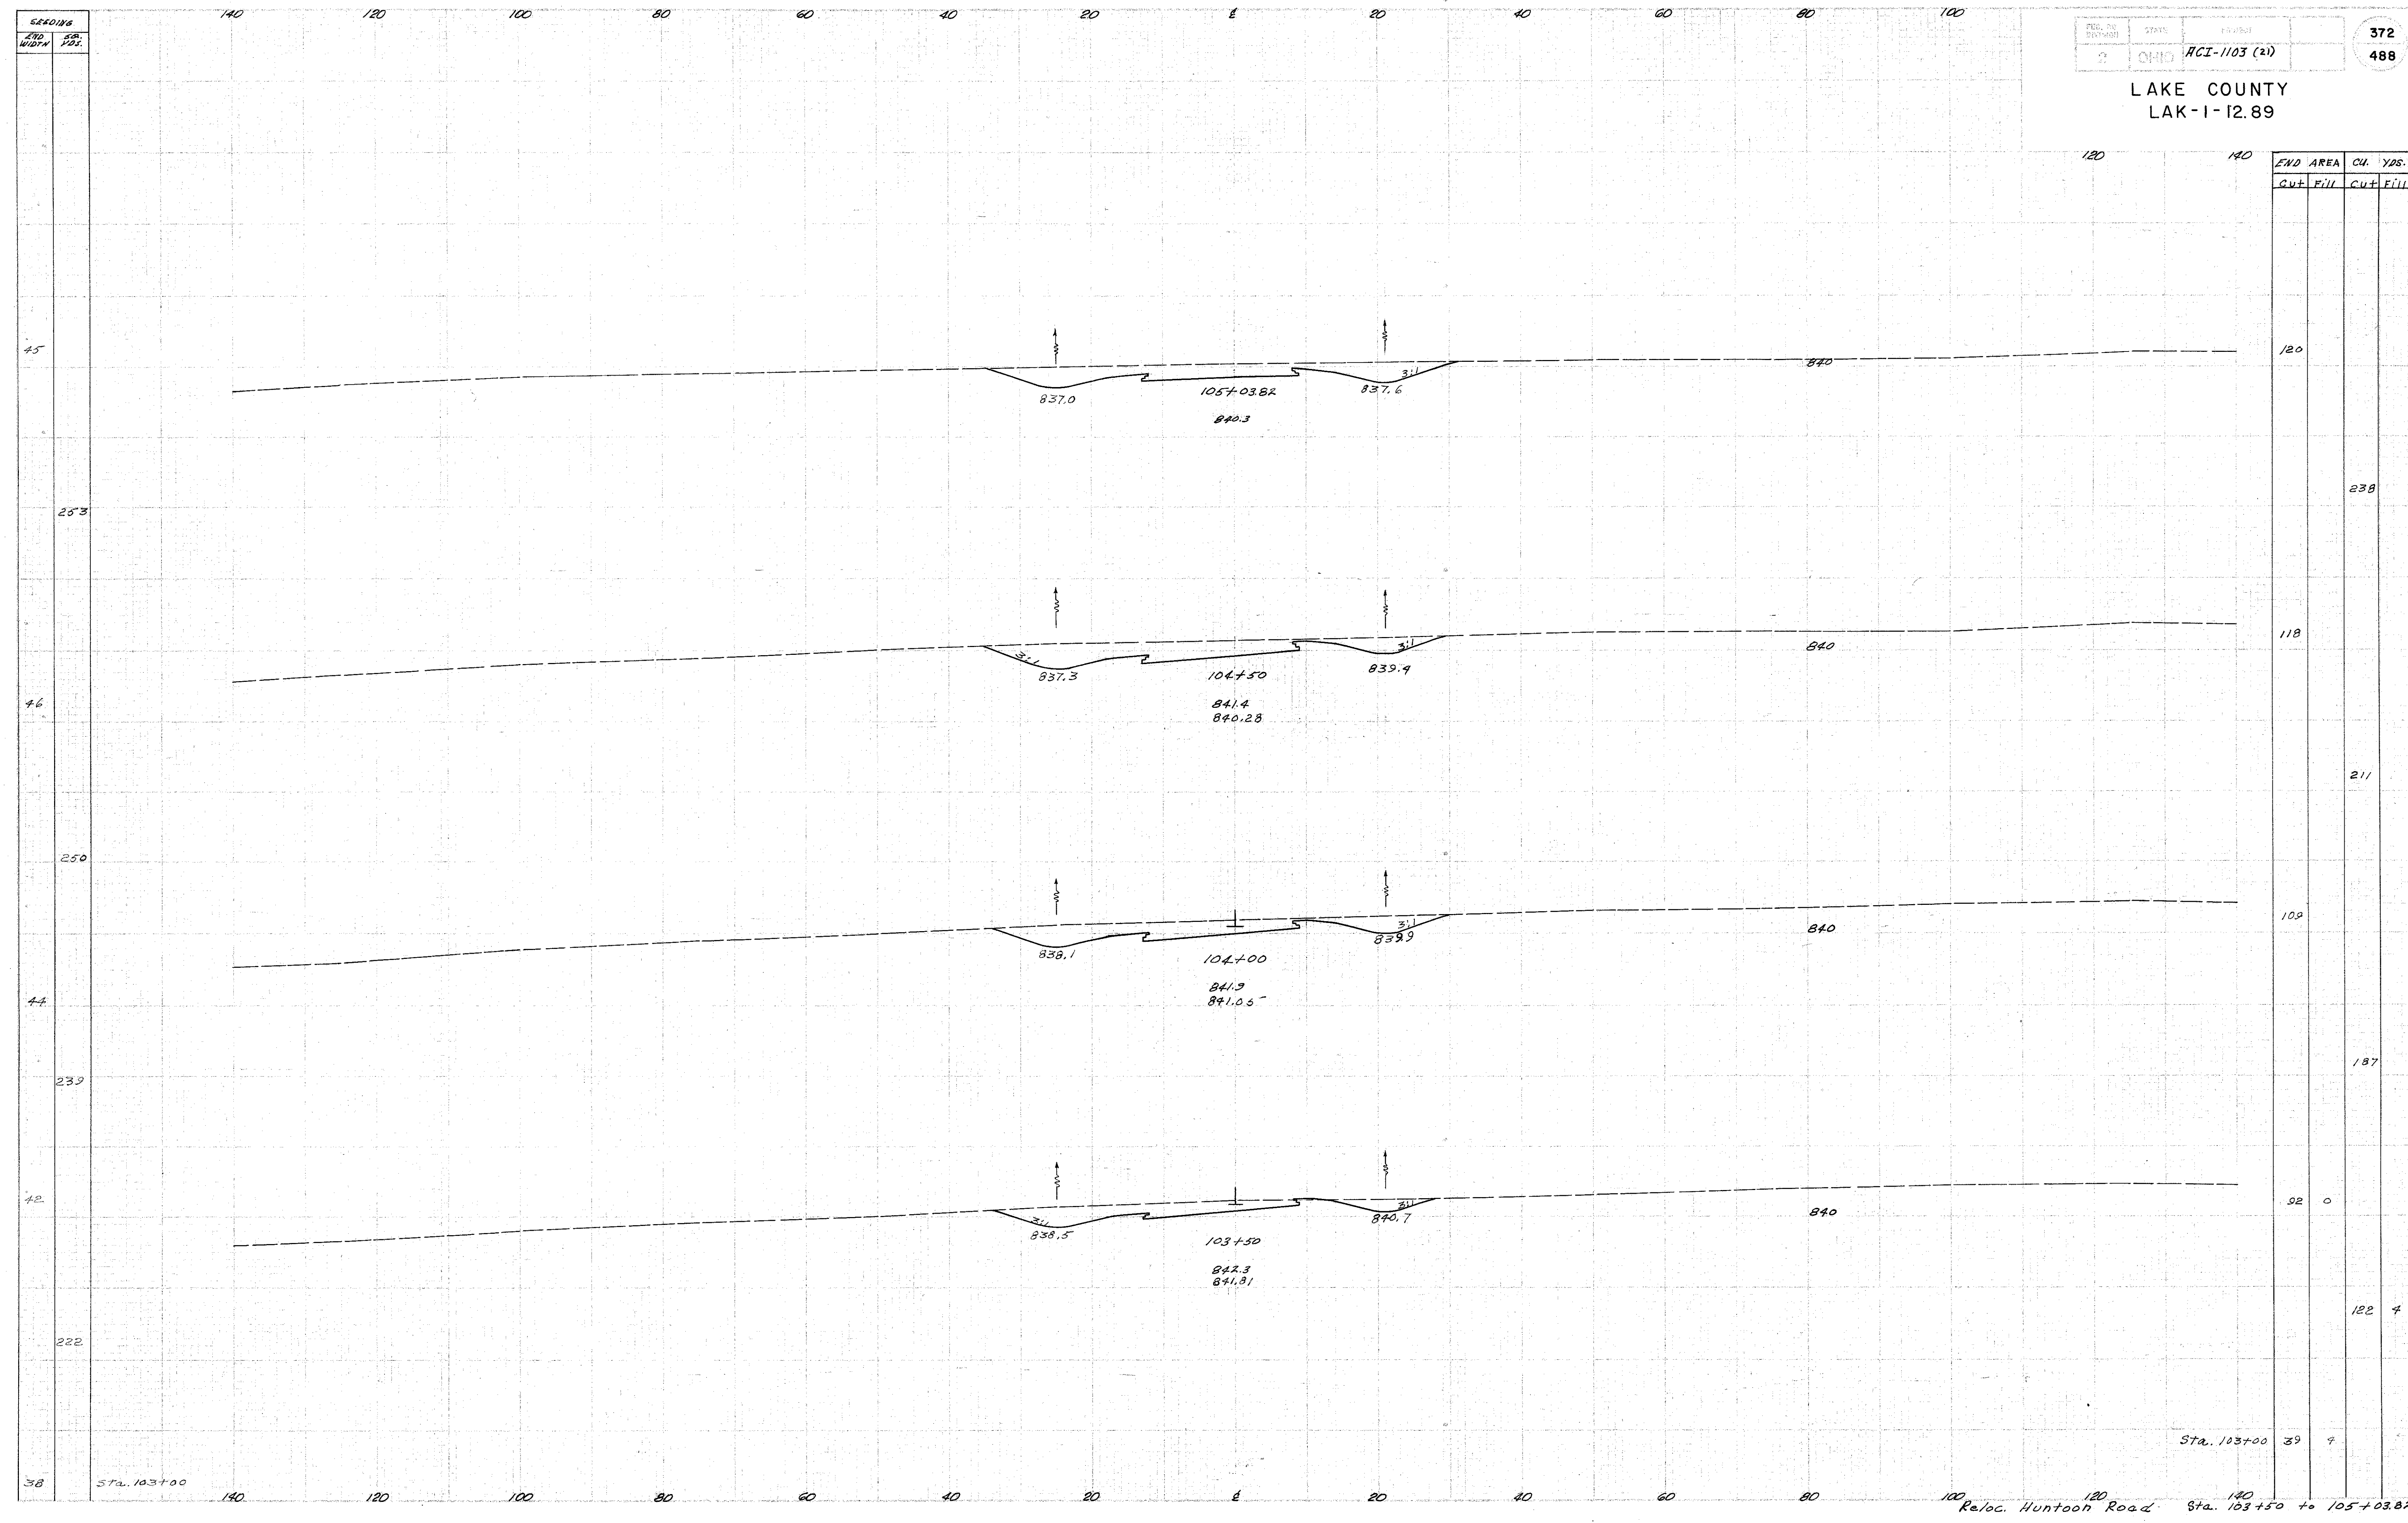

END AREA		CU. YDS.	
CUT	FILL	CUT	FILL

120	120		
		238	
			211
		187	
			122
			39
			7

Sta. 103+00 39 7
Reloc. Hunttooth Road Sta. 103+50 to 105+03.82