


SEEDING  
END WIDTH  
SA. YDS.

LAKE COUNTY  
LAK-1-12.89

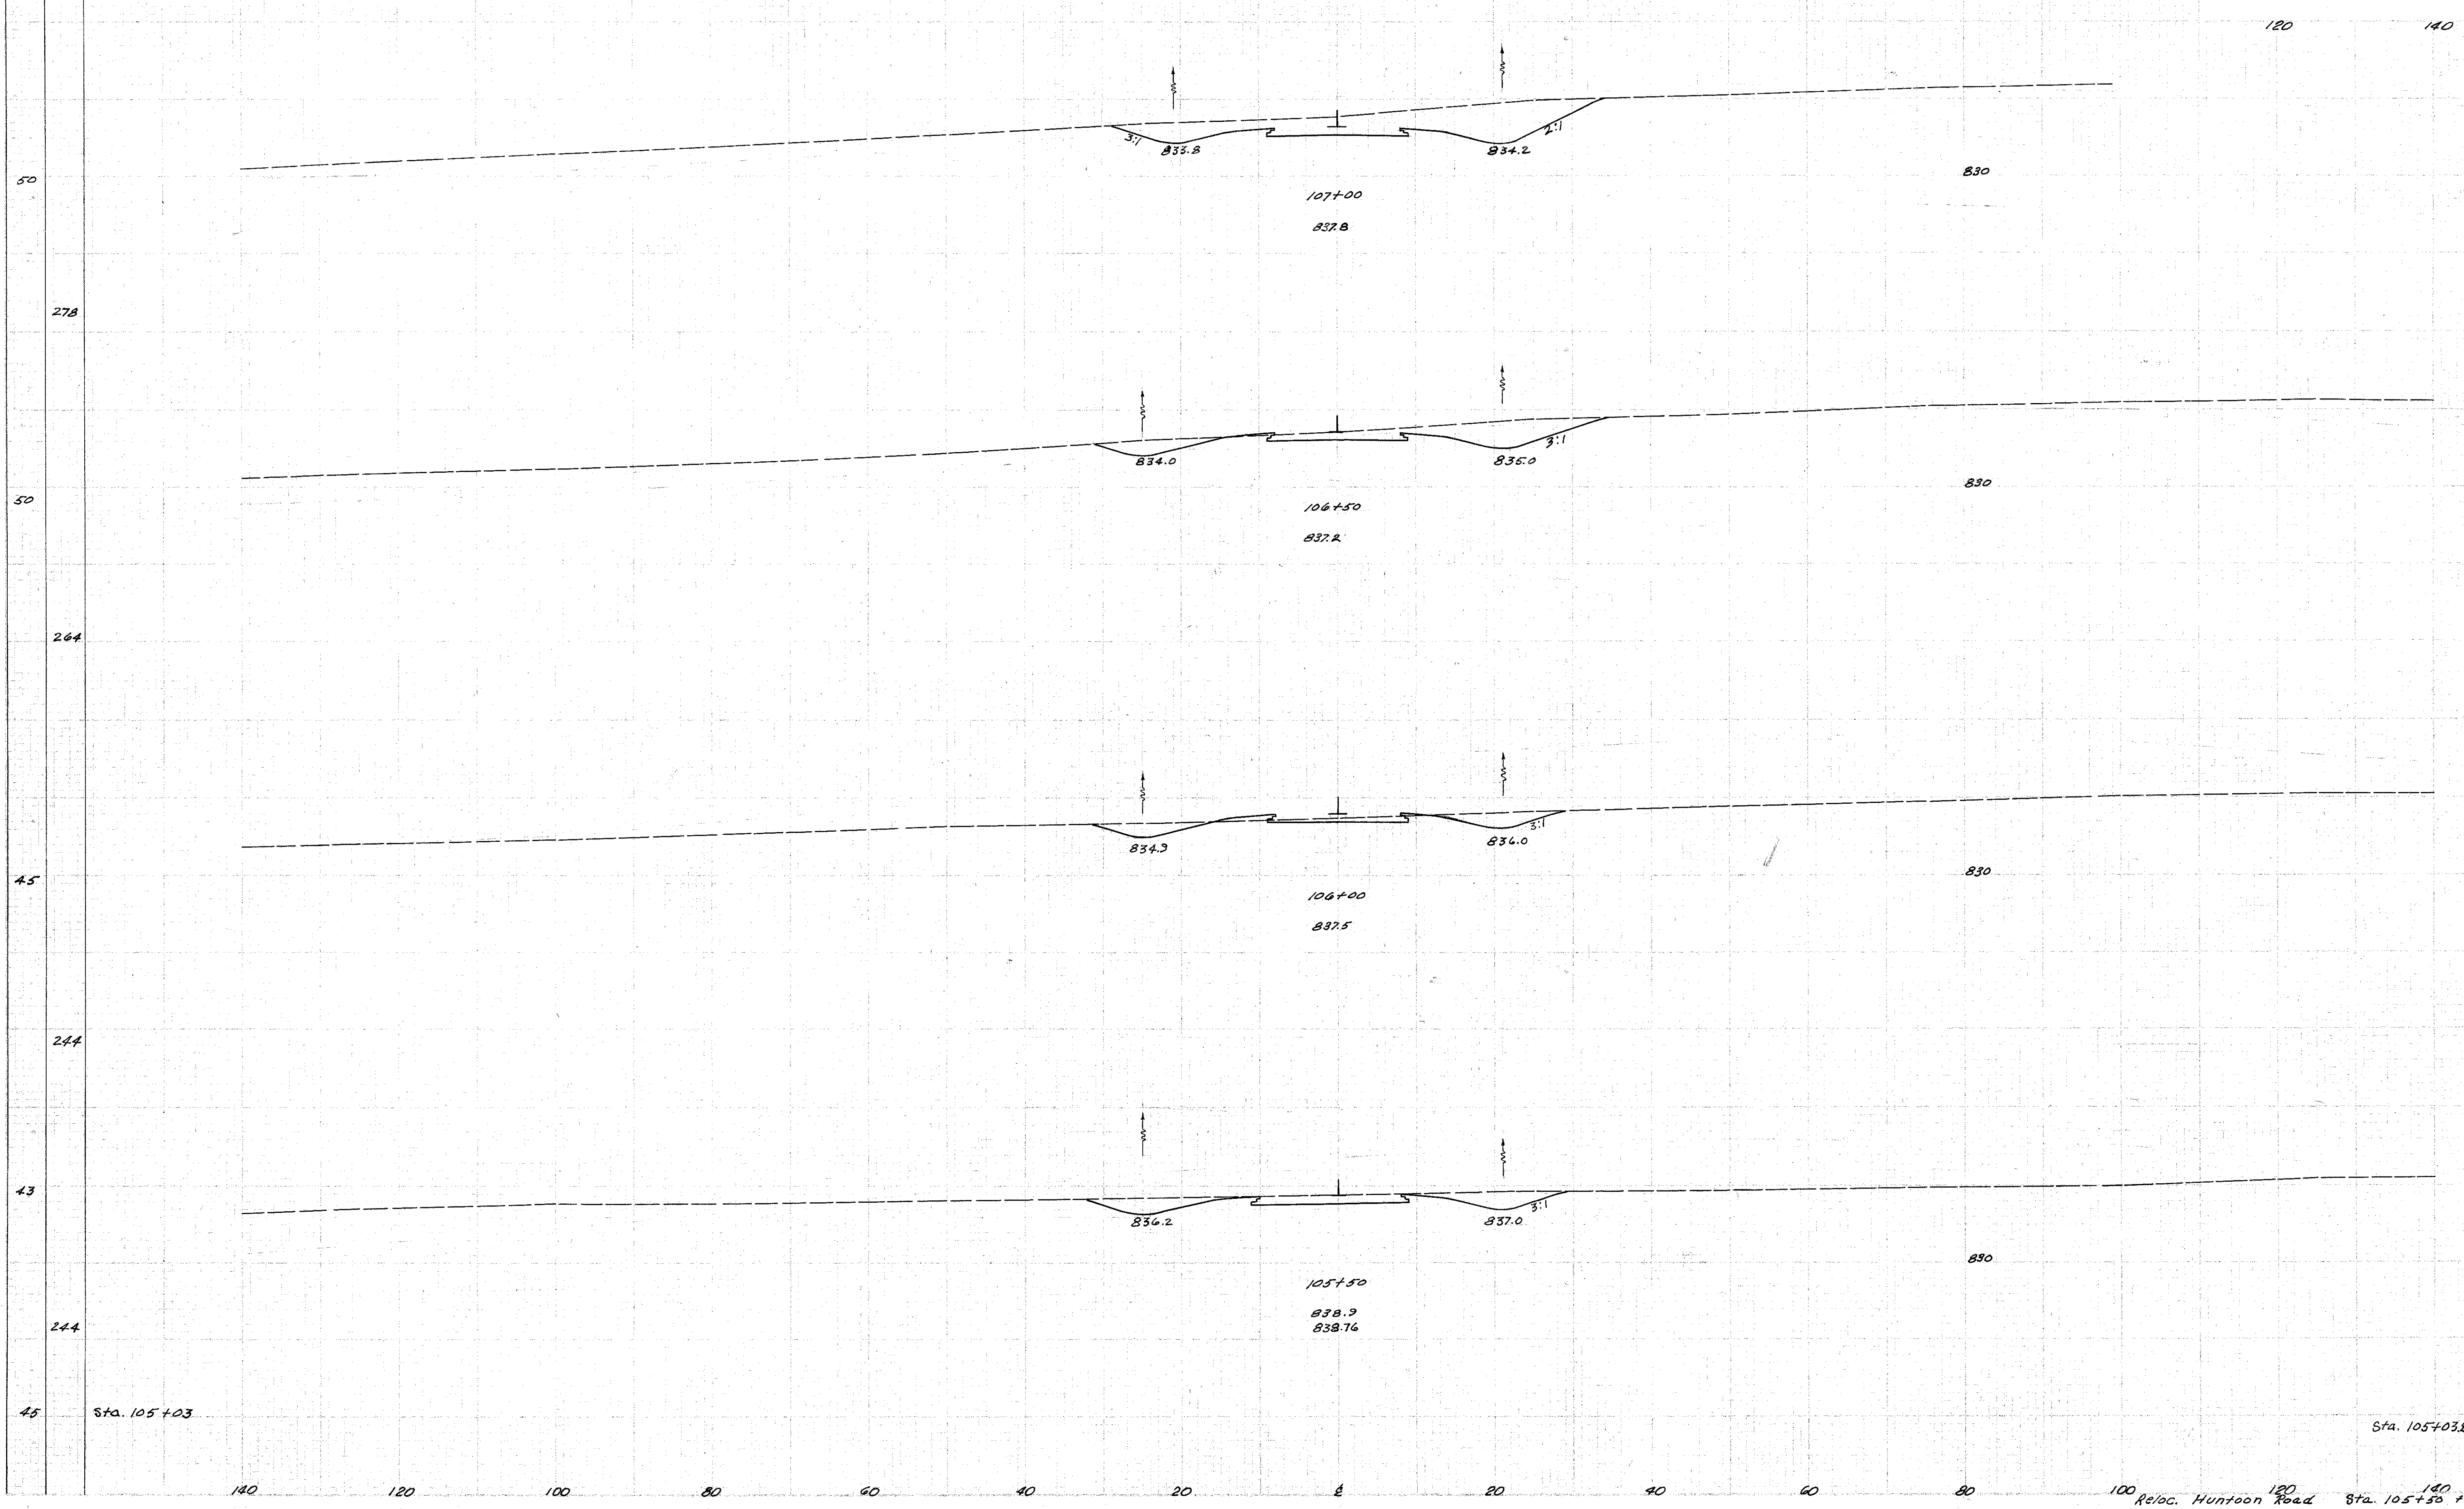

END AREA	CU. YDS.	
	Cut	Fill
167		
	244	
96	0	
	132	4
46	4	
	106	4
43	0	
	161	

Sta. 105+03

Sta. 105+03.82 120

100 Reloc. Huntton Road Sta. 105+50 to 107+00