


SEEDING  
140 120 100 80 60 40 20 0 20 40 60 80 100

LAKE COUNTY  
LAK-1-12.89

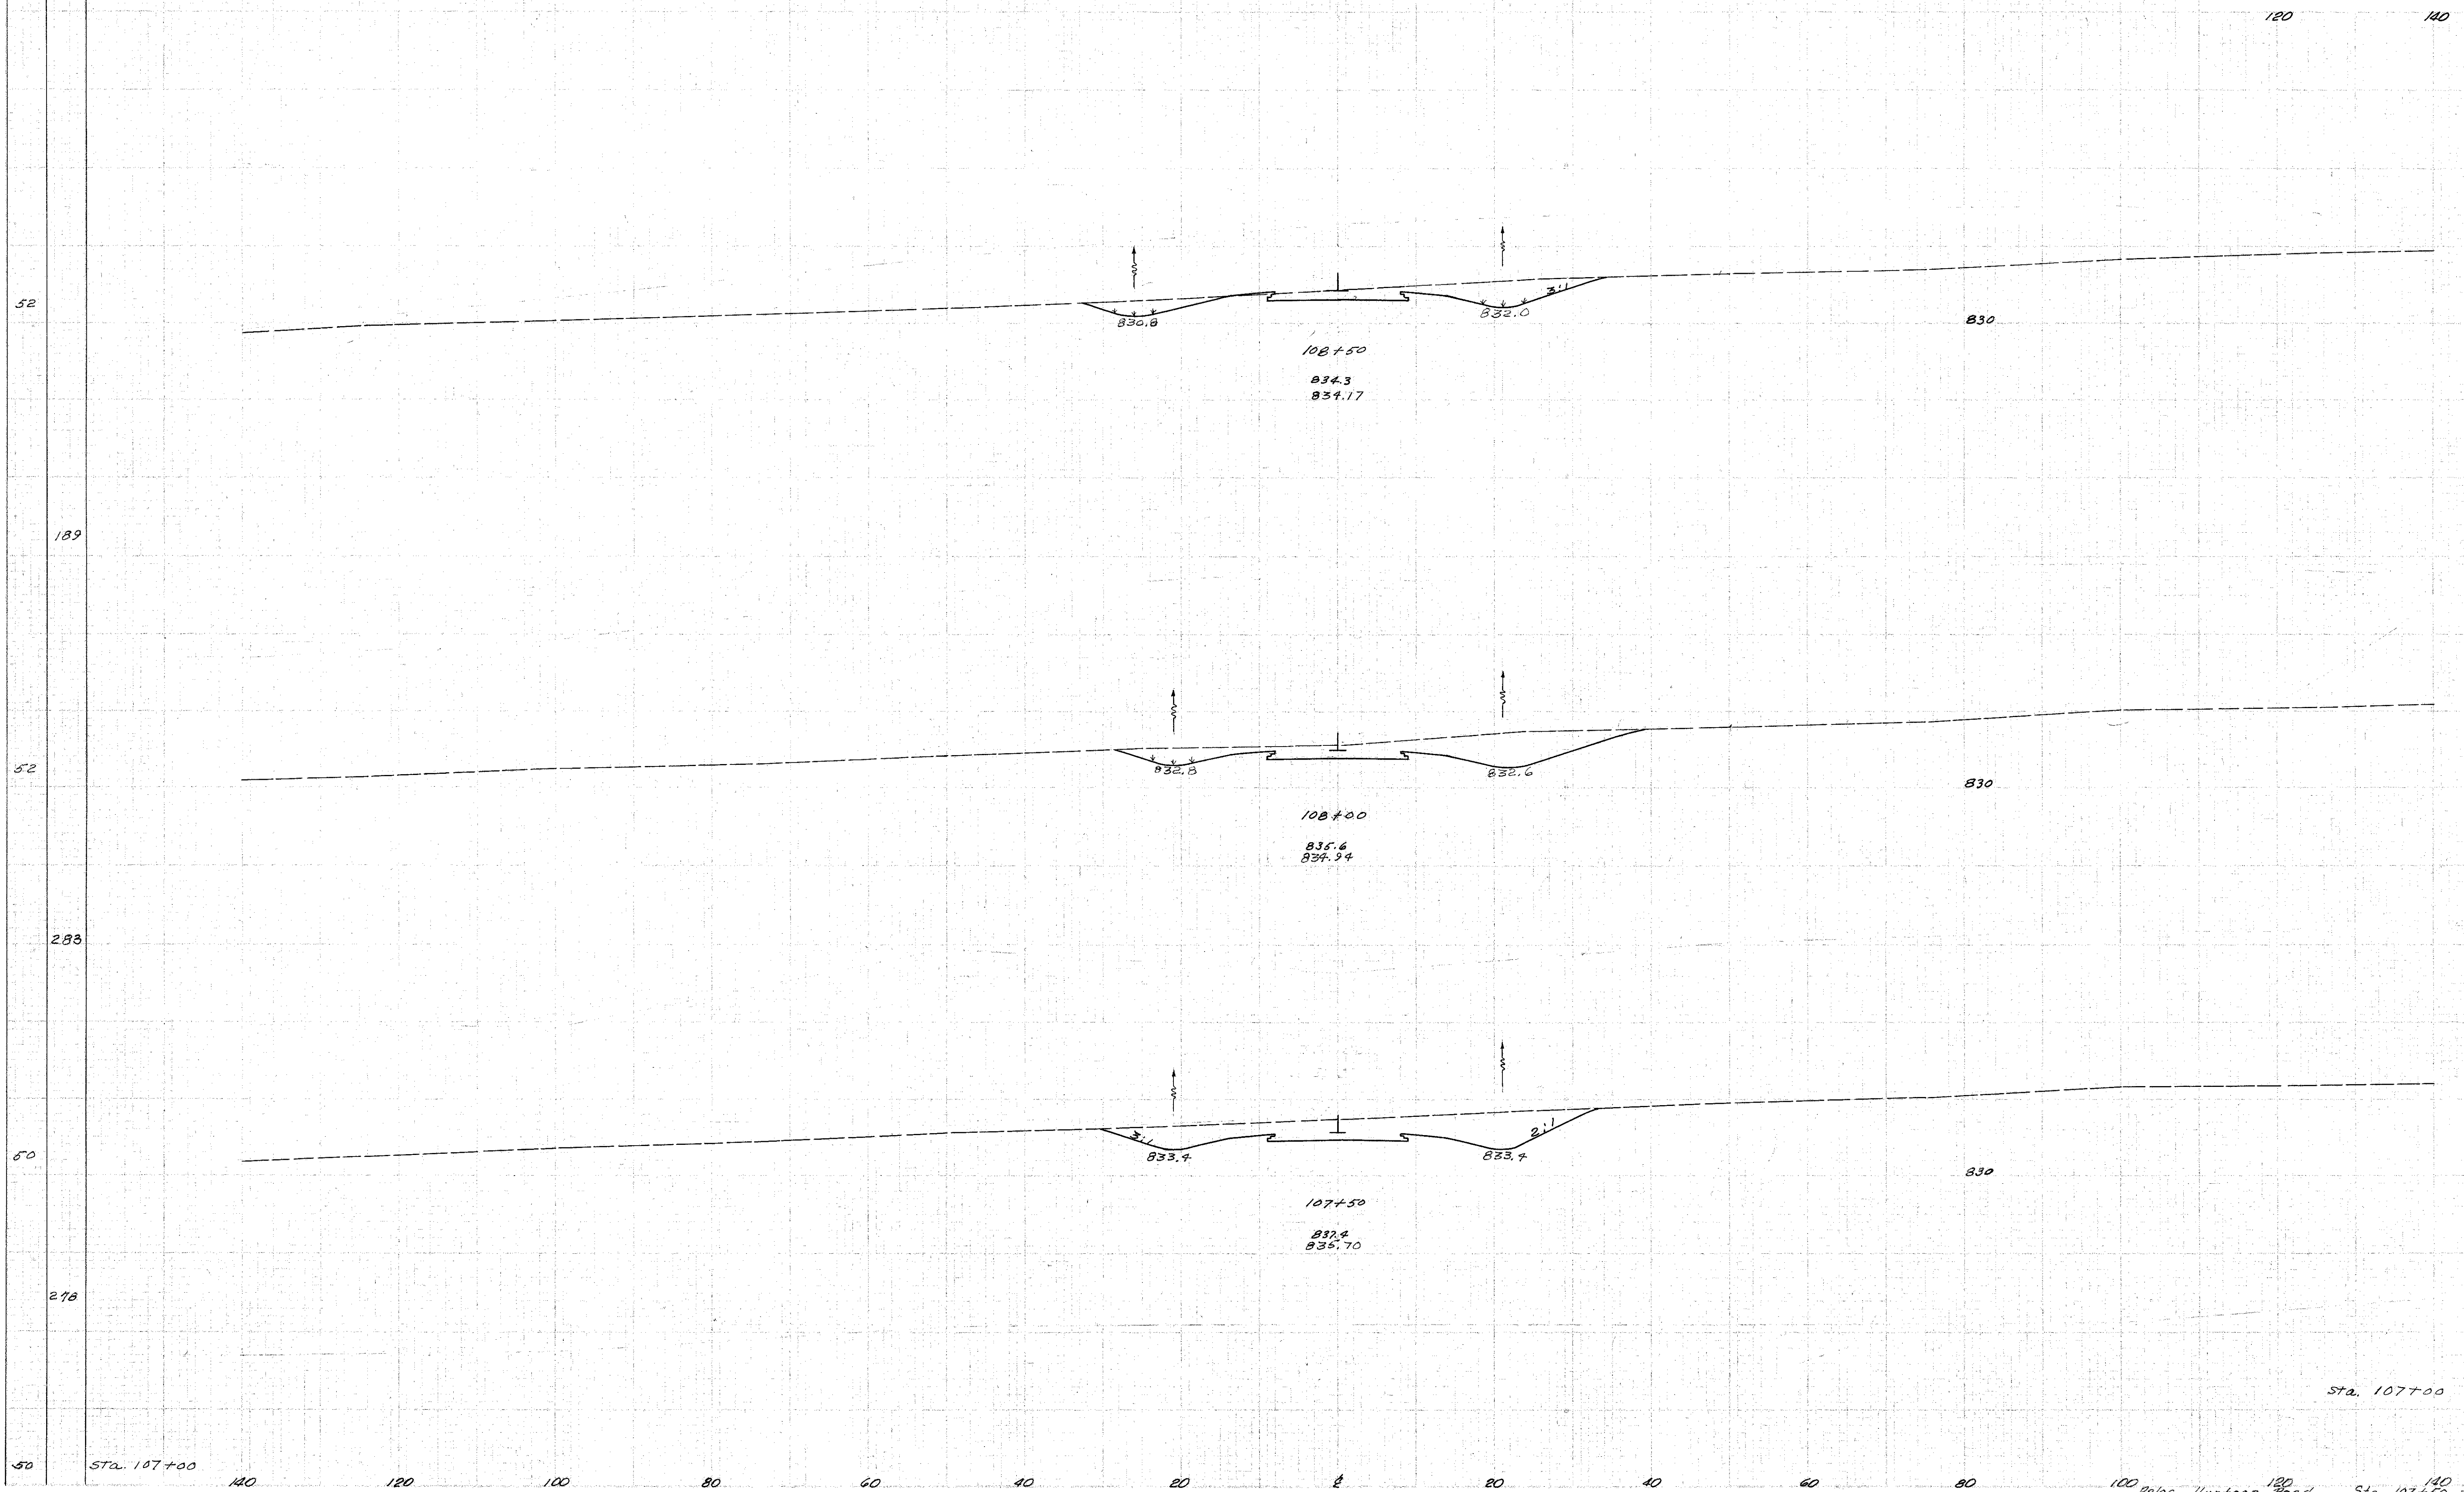

END STA.	AREA		CU. YDS.	
	Cut	Fill	Cut	Fill
120				
140	94	0		
			215	
				138
			286	
				170
			313	
Sta. 107+00			167	
140				

50 Sta. 107+00 140 120 100 80 60 40 20 0 20 40 60 80 100 120 140 Rebc. Huntton Road Sta. 107+50 to 108+50