


SEEDING
 END WIDEN. STA. VBS.

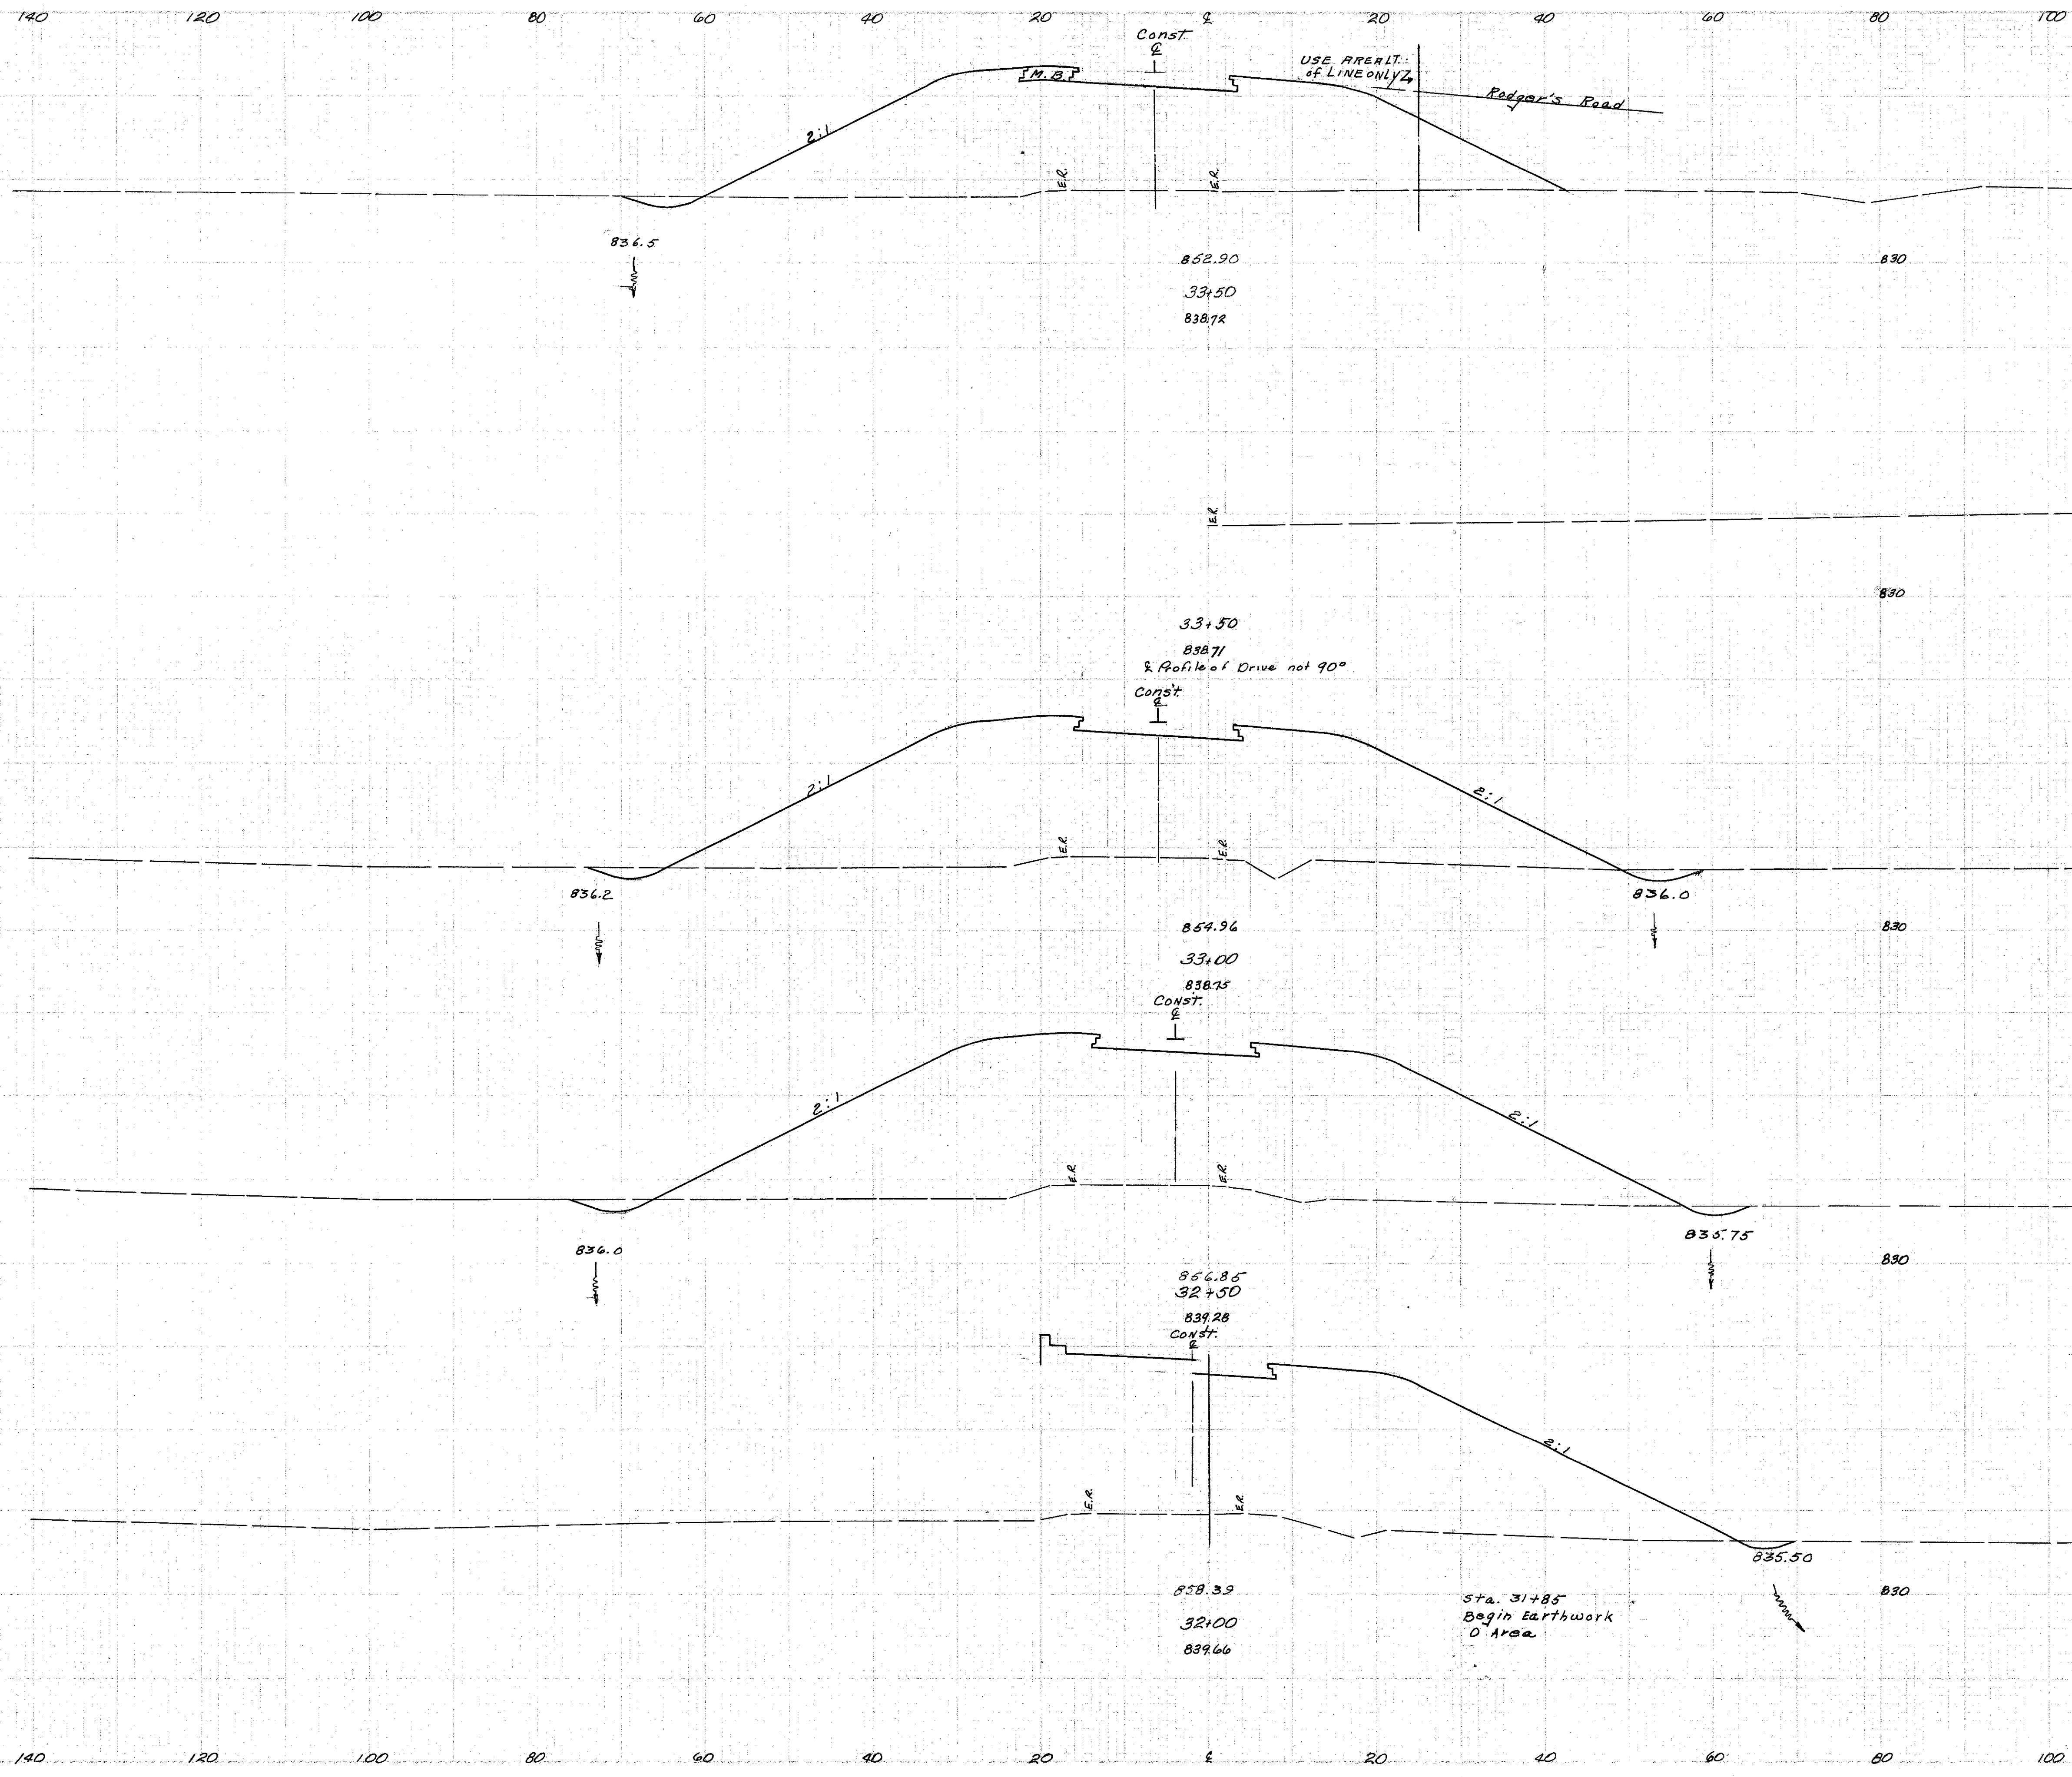

PROJ. NO.	DATE	PROJECT	382
2	0410	ACI-1103 (21)	488

LAKE COUNTY
 LAK-1-12.89

END AREA	Cu. Yds.	
	Cut	Fill
20	947	
18	1287	7 2066
15	1515	31 2592
9	809	23 2152
3	225	9 809
0	0	3 225
0	0	0 0