


140 120 100 80 60 40 20 0 20 40 60 80 100

LAKE COUNTY
LAK-1-12.89

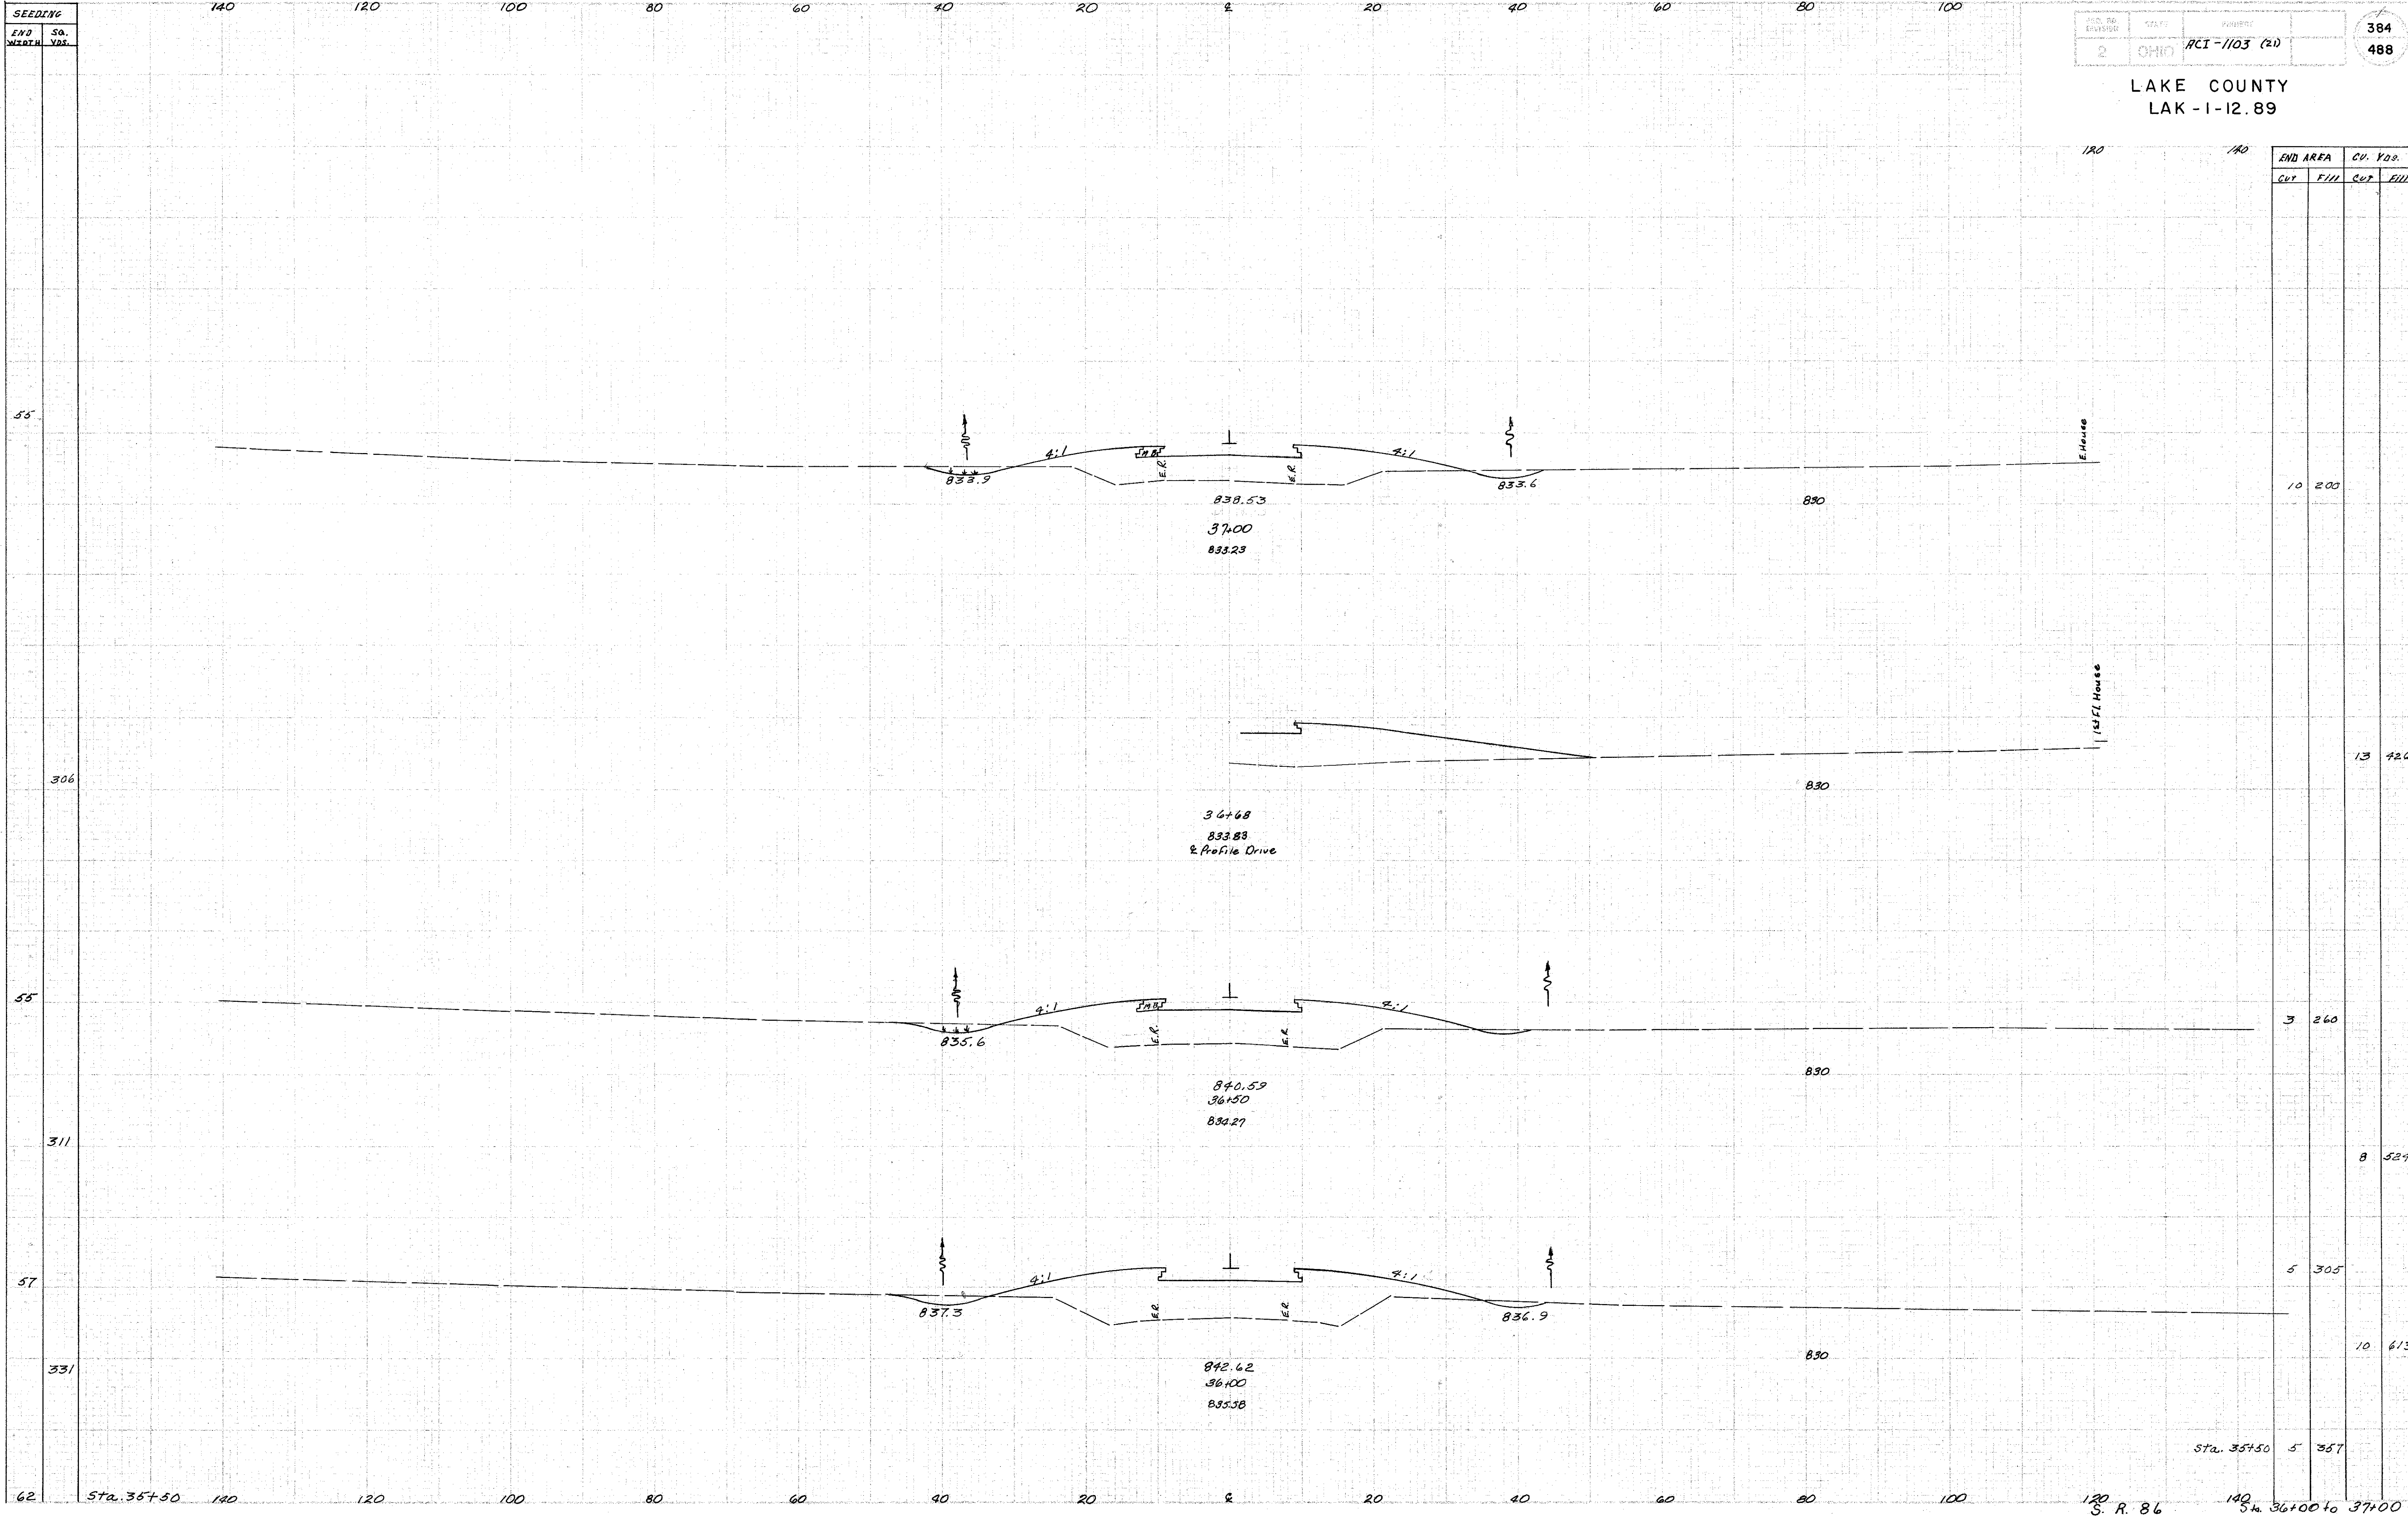

END AREA		CU. Yds.	
Cut	Fill	Cut	Fill
10		200	
	13		424
3		260	
	8		527
5		305	
	10		613
5		357	

62 Sta. 35+50 140 120 100 80 60 40 20 0 20 40 60 80 100 120 S. R. 86 140 Sta. 36+00 to 37+00