


SEEDING	
END	SA
WEATH	YRS
72	
422	
80	
375	
55	

LAKE COUNTY
LAK-1-12.89

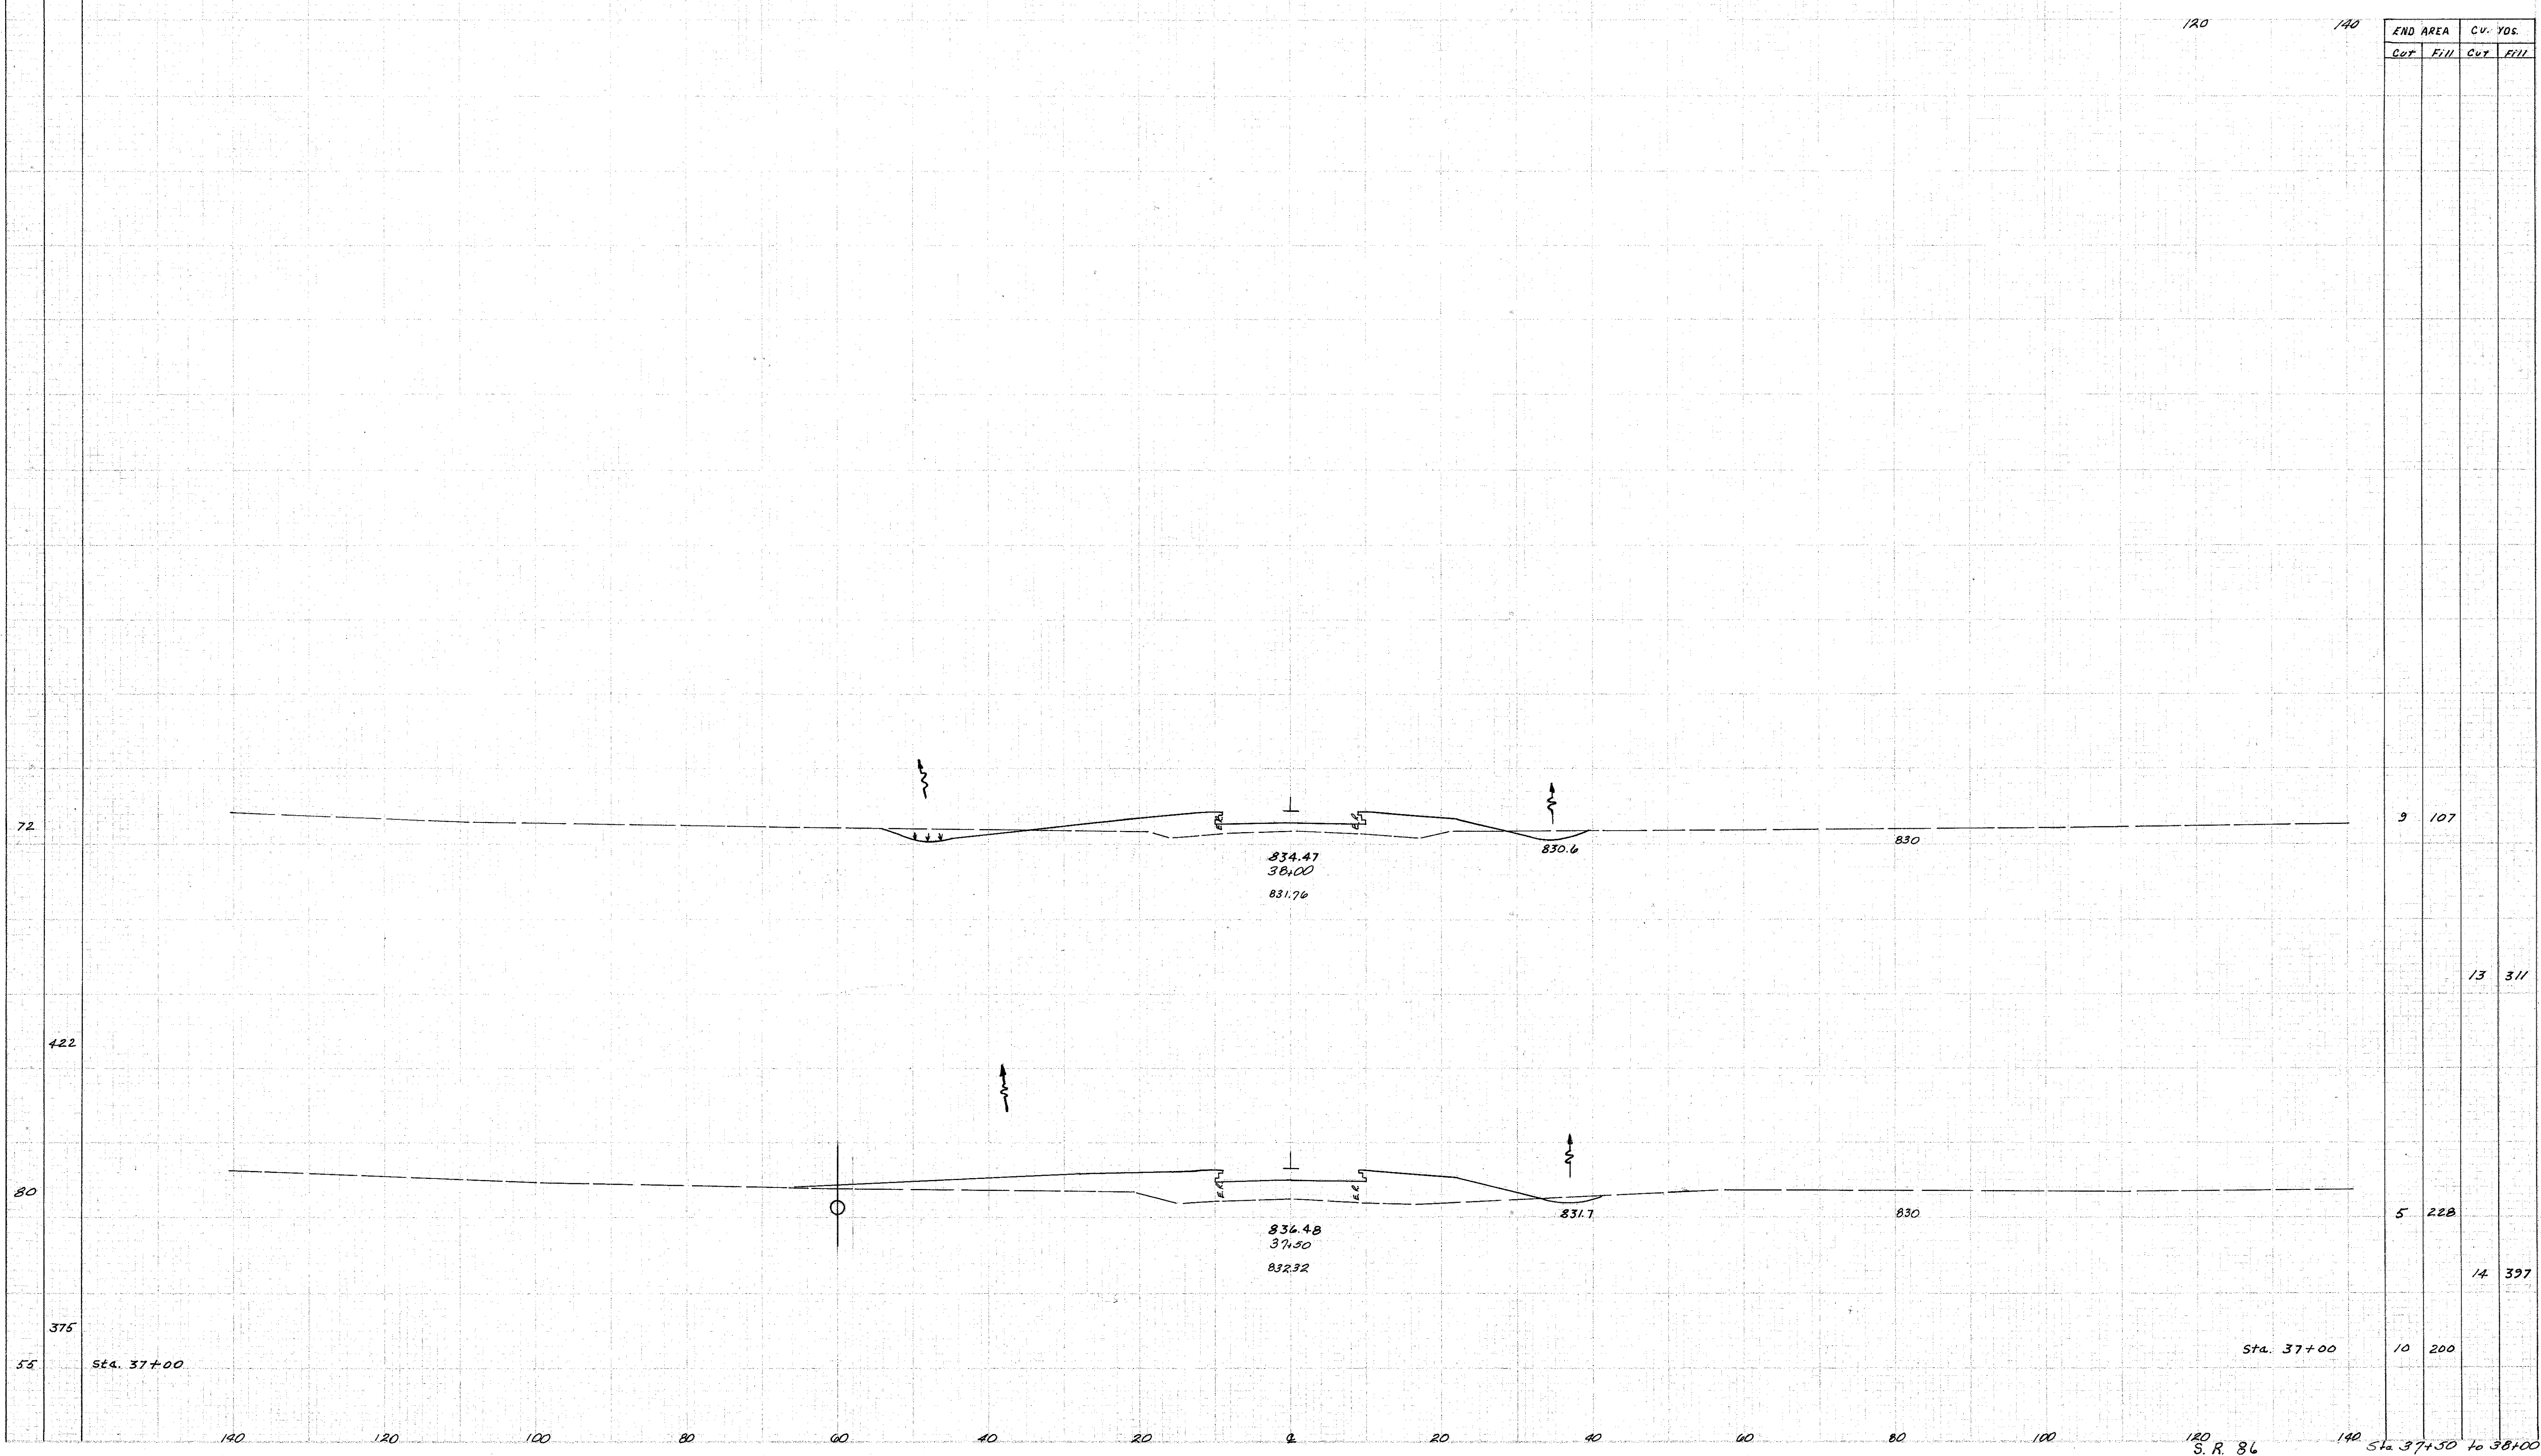

END AREA		Cu. Yds.	
Cut	Fill	Cut	Fill
9	107		
		13	311
5	228		
		14	397
10	200		