


LAKE COUNTY  
 LAK-1-12.89

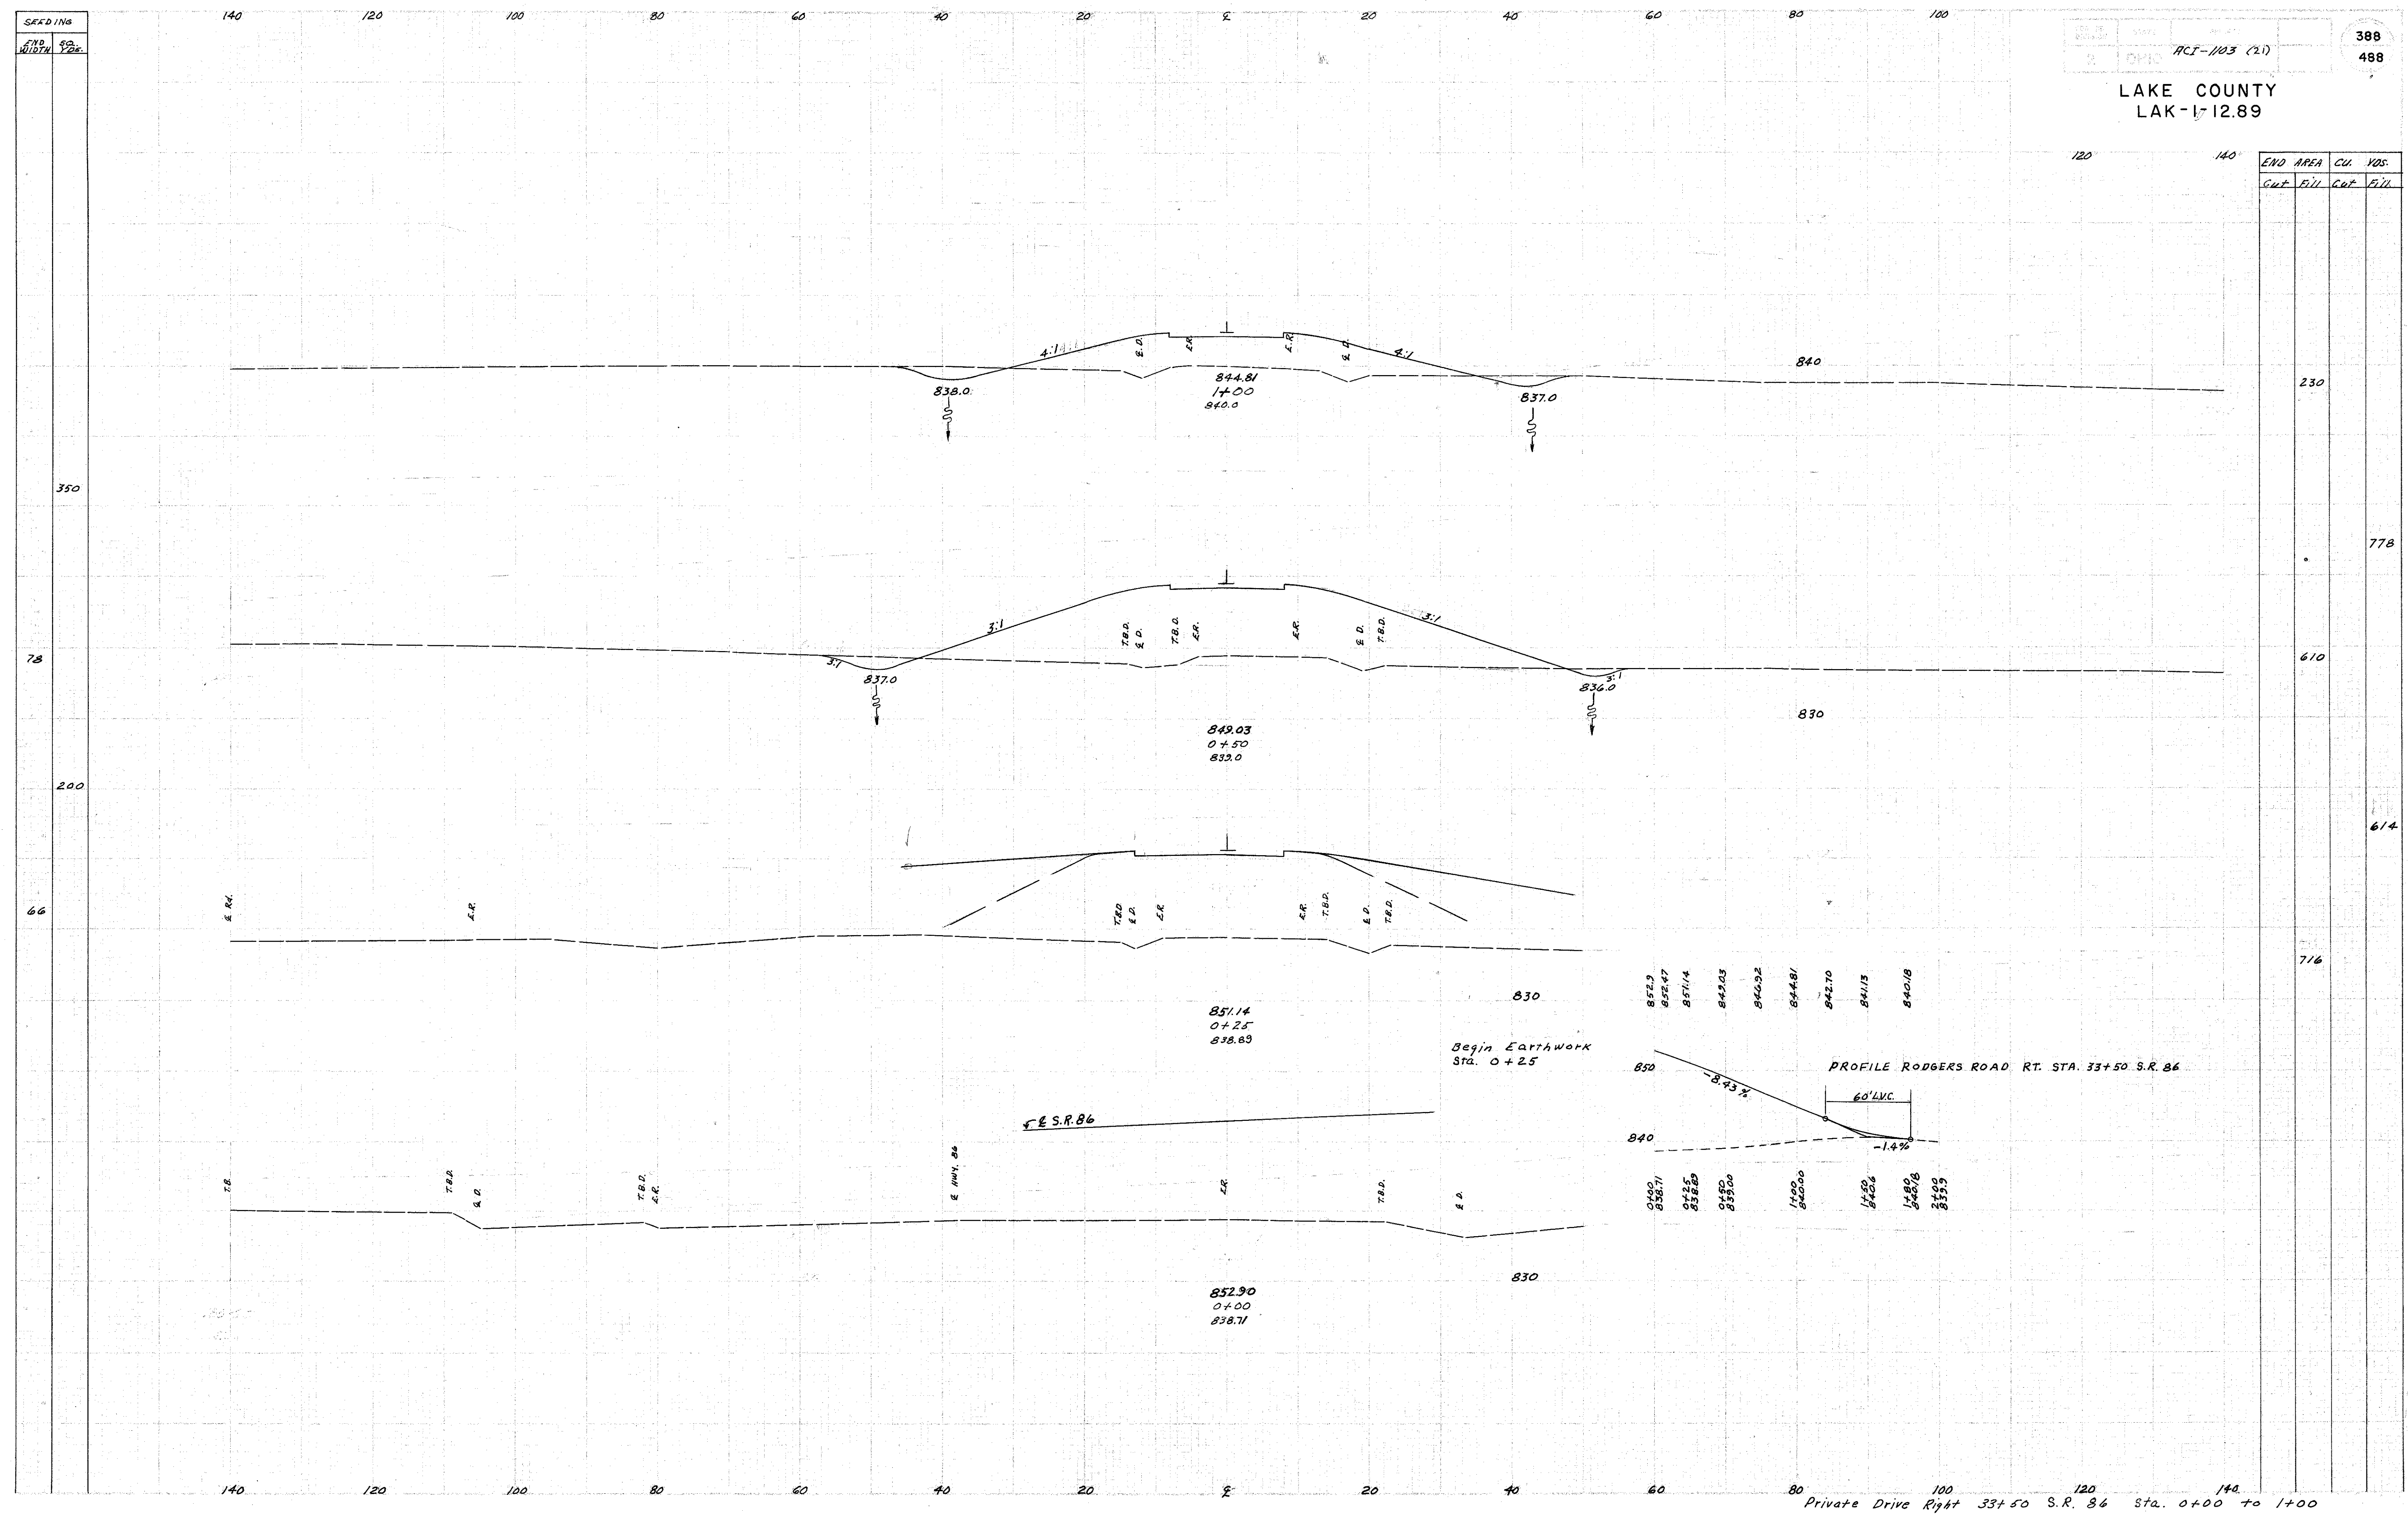

SEEDING	
FT. WIDTH	NO. FEET
350	
78	
200	
66	

END AREA		CU.		YDS.	
CUT	FILL	CUT	FILL	CUT	FILL
				230	
					778
				610	
					614
				716	