


SEEDING
 END WIDTH SQ. YDS.

ACI-1103 (21)

392
 488

LAKE COUNTY
 LAK-1-12.89

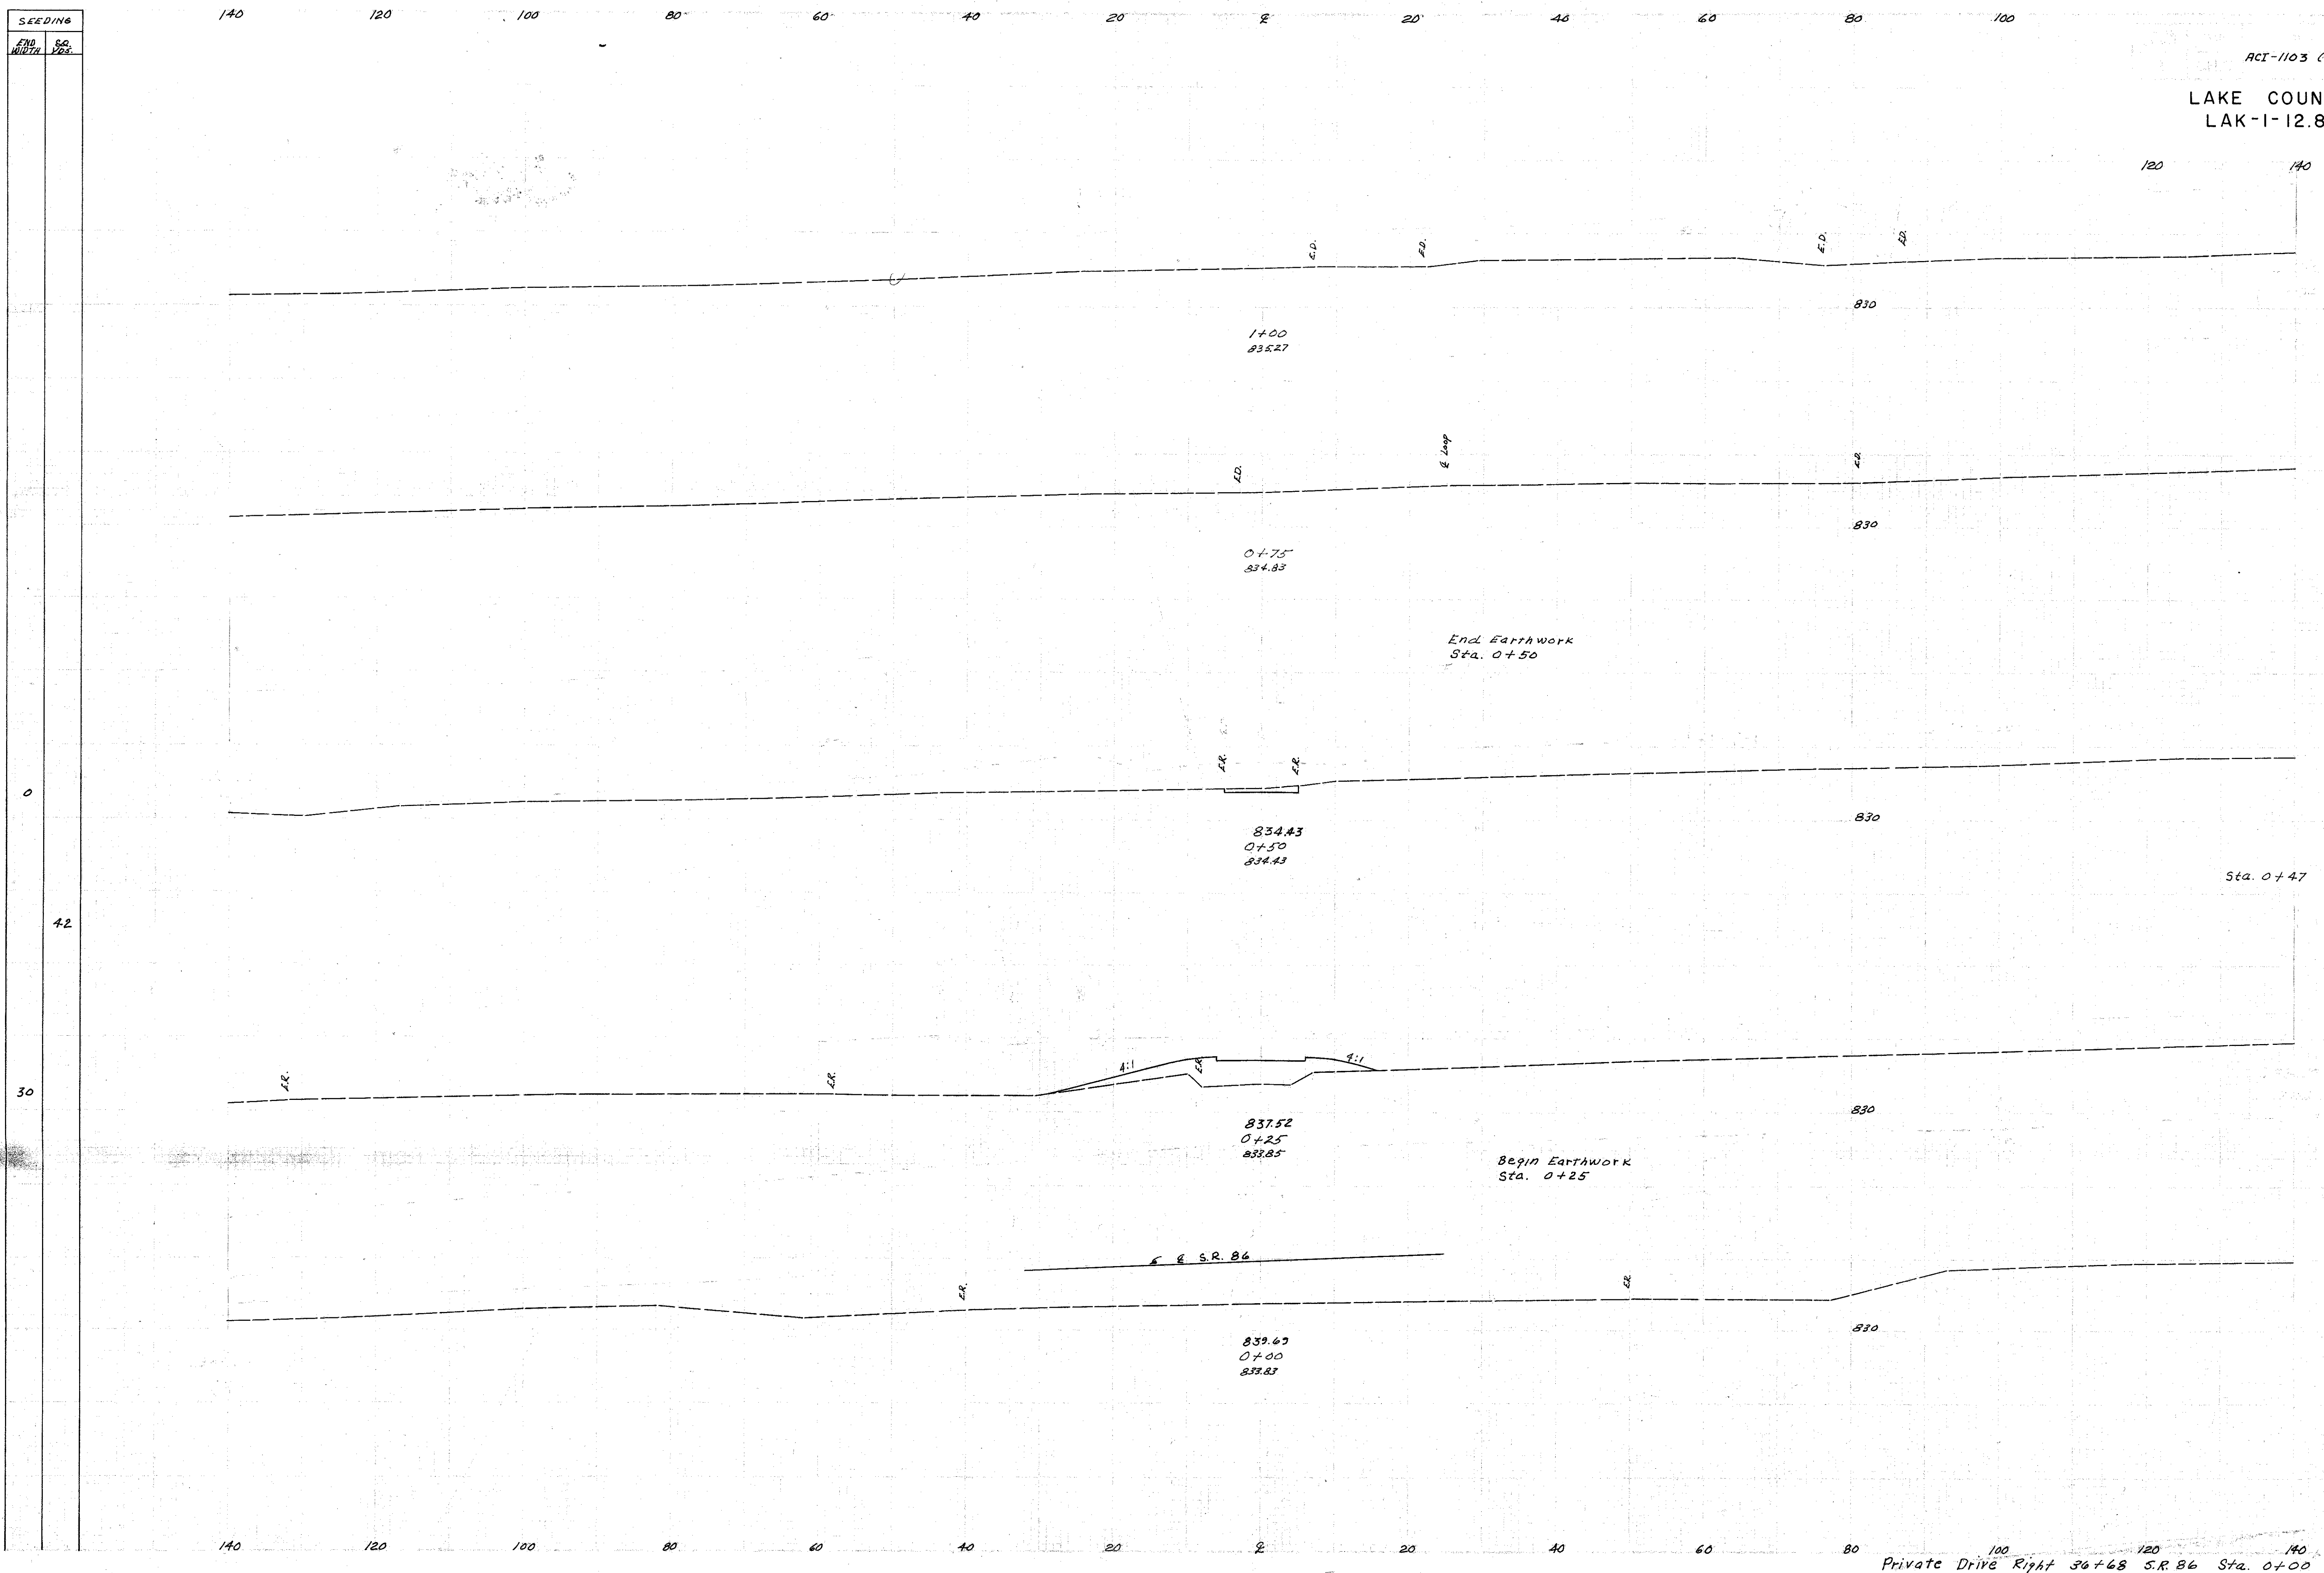

END AREA		CU. YDS.	
CUT	FILL	CUT	FILL
0	0	0	0
7	1	36	87

Private Drive Right 56+68 S.R. 86 Sta. 0+00 to 1+00