


MICROFILMED
DEC 10 1987

FED. RD. DIVISION	STATE	PROJECT	
2	OHIO	ACI-1103(21)	

418
488

LAKE COUNTY
SEC. LAK-1-12.89

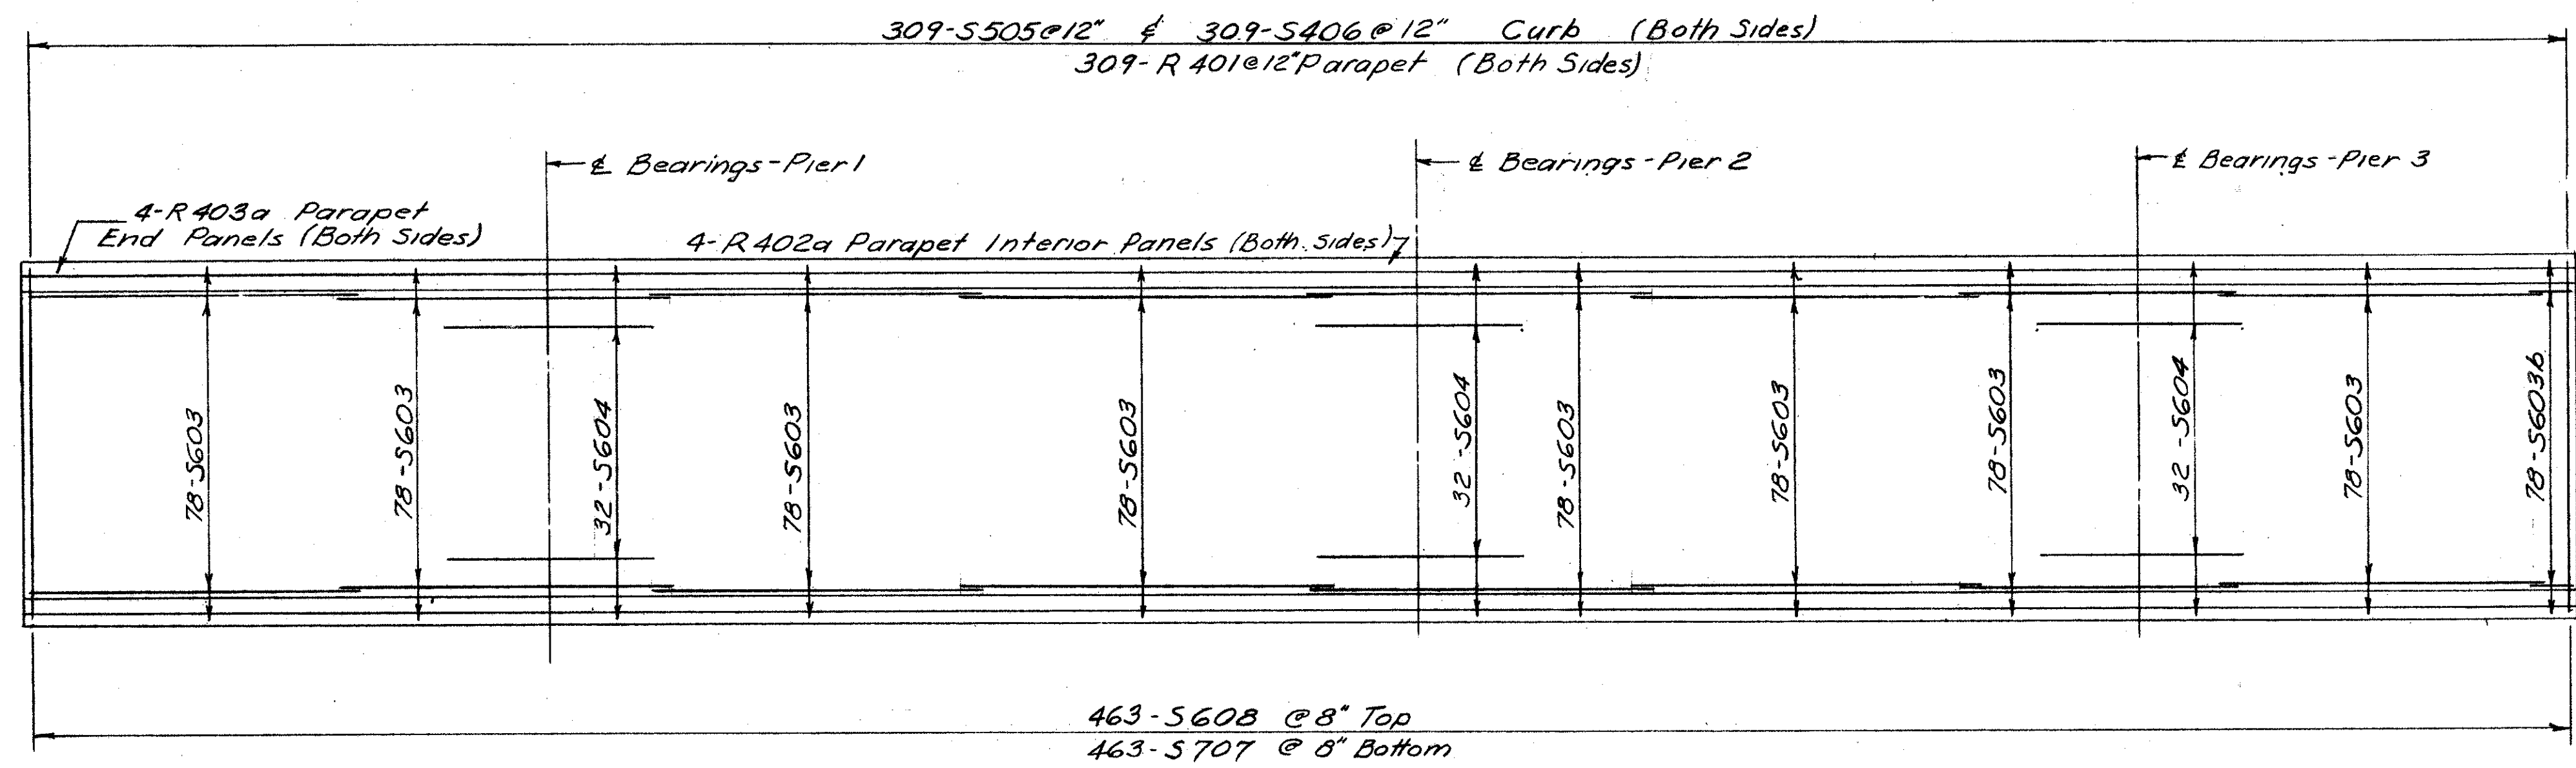

DECK REINFORCEMENT PLAN-WEST BRIDGE


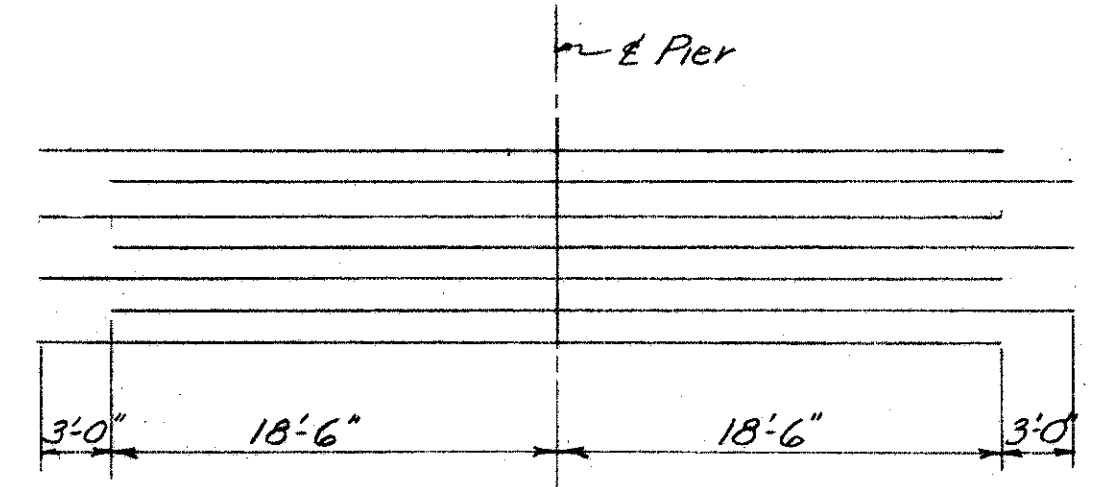


DIAGRAM SHOWING STAGGER OF S-604 BARS OVER PIERS

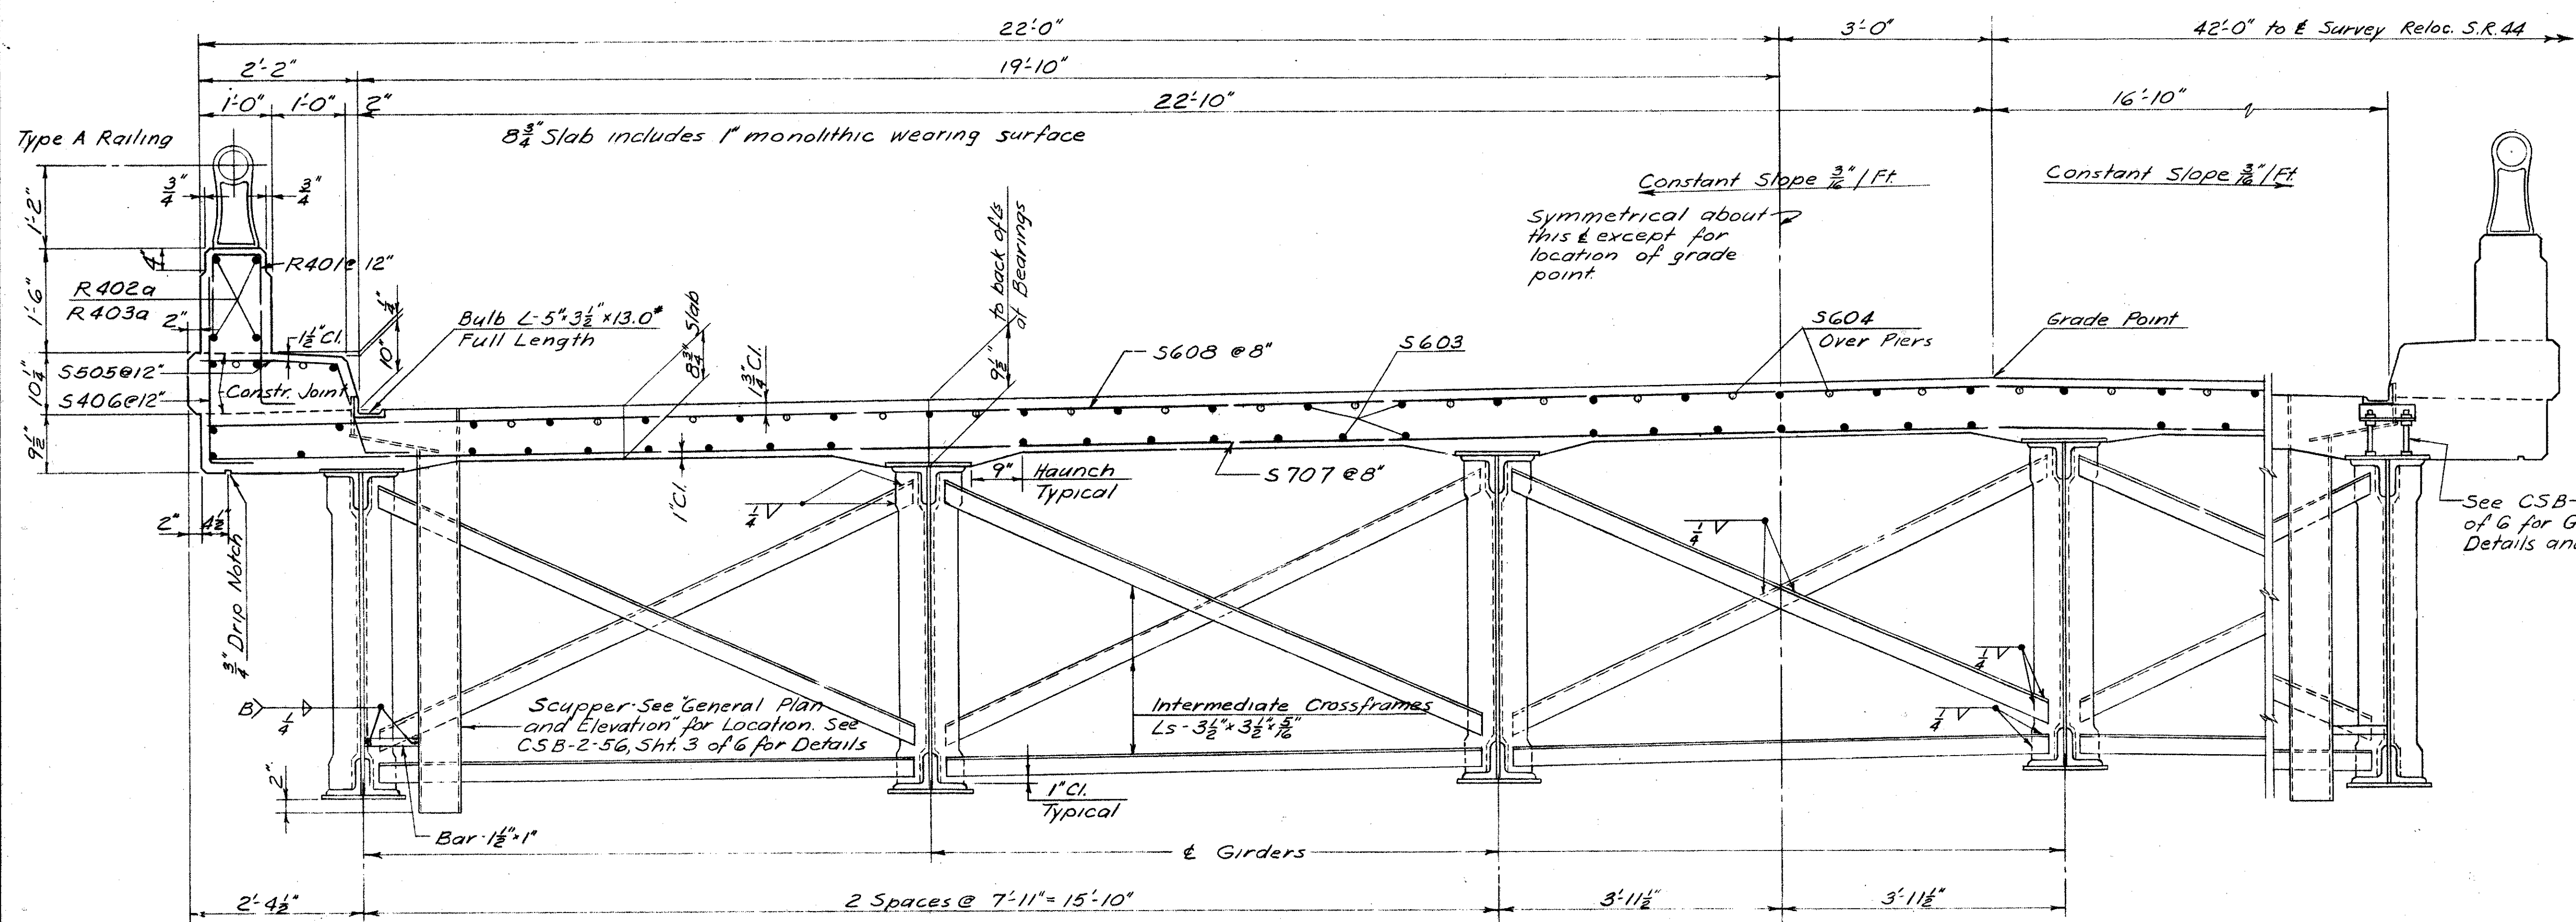

TYPICAL HALF SECTION-WEST BRIDGE

NOTE:
For deck construction procedure see deck plan (east bridge).
Fillers shall be placed in all crossframes as required.

SEC. C-32 FED. AID PROJ. NO. ACI-1103 (21)

PREPARED BY
CAPITOL ENGINEERING ASSOCIATES, DILLSBURG, PA.
FOR

STATE OF OHIO
DEPARTMENT OF HIGHWAYS

DECK PLAN
BRIDGE NO. LAK-1-1370
S.R.1 UNDER RELOC. S.R. 44 (WEST BRIDGE)
LAKE COUNTY
STA. 370+01.86

DESIGNED	DRAWN	TRACED	CHECKED	REVISED DATE	REVISED
J. Morgan	J. Morgan		JRO		