


MICROFILMED
DEC 10 1987


FED. RD. DIVISION	STATE	PROJECT	
2	OHIO	ACI-1103 (21)	

424
488

LAKE COUNTY
SEC. LAK-1-12.89

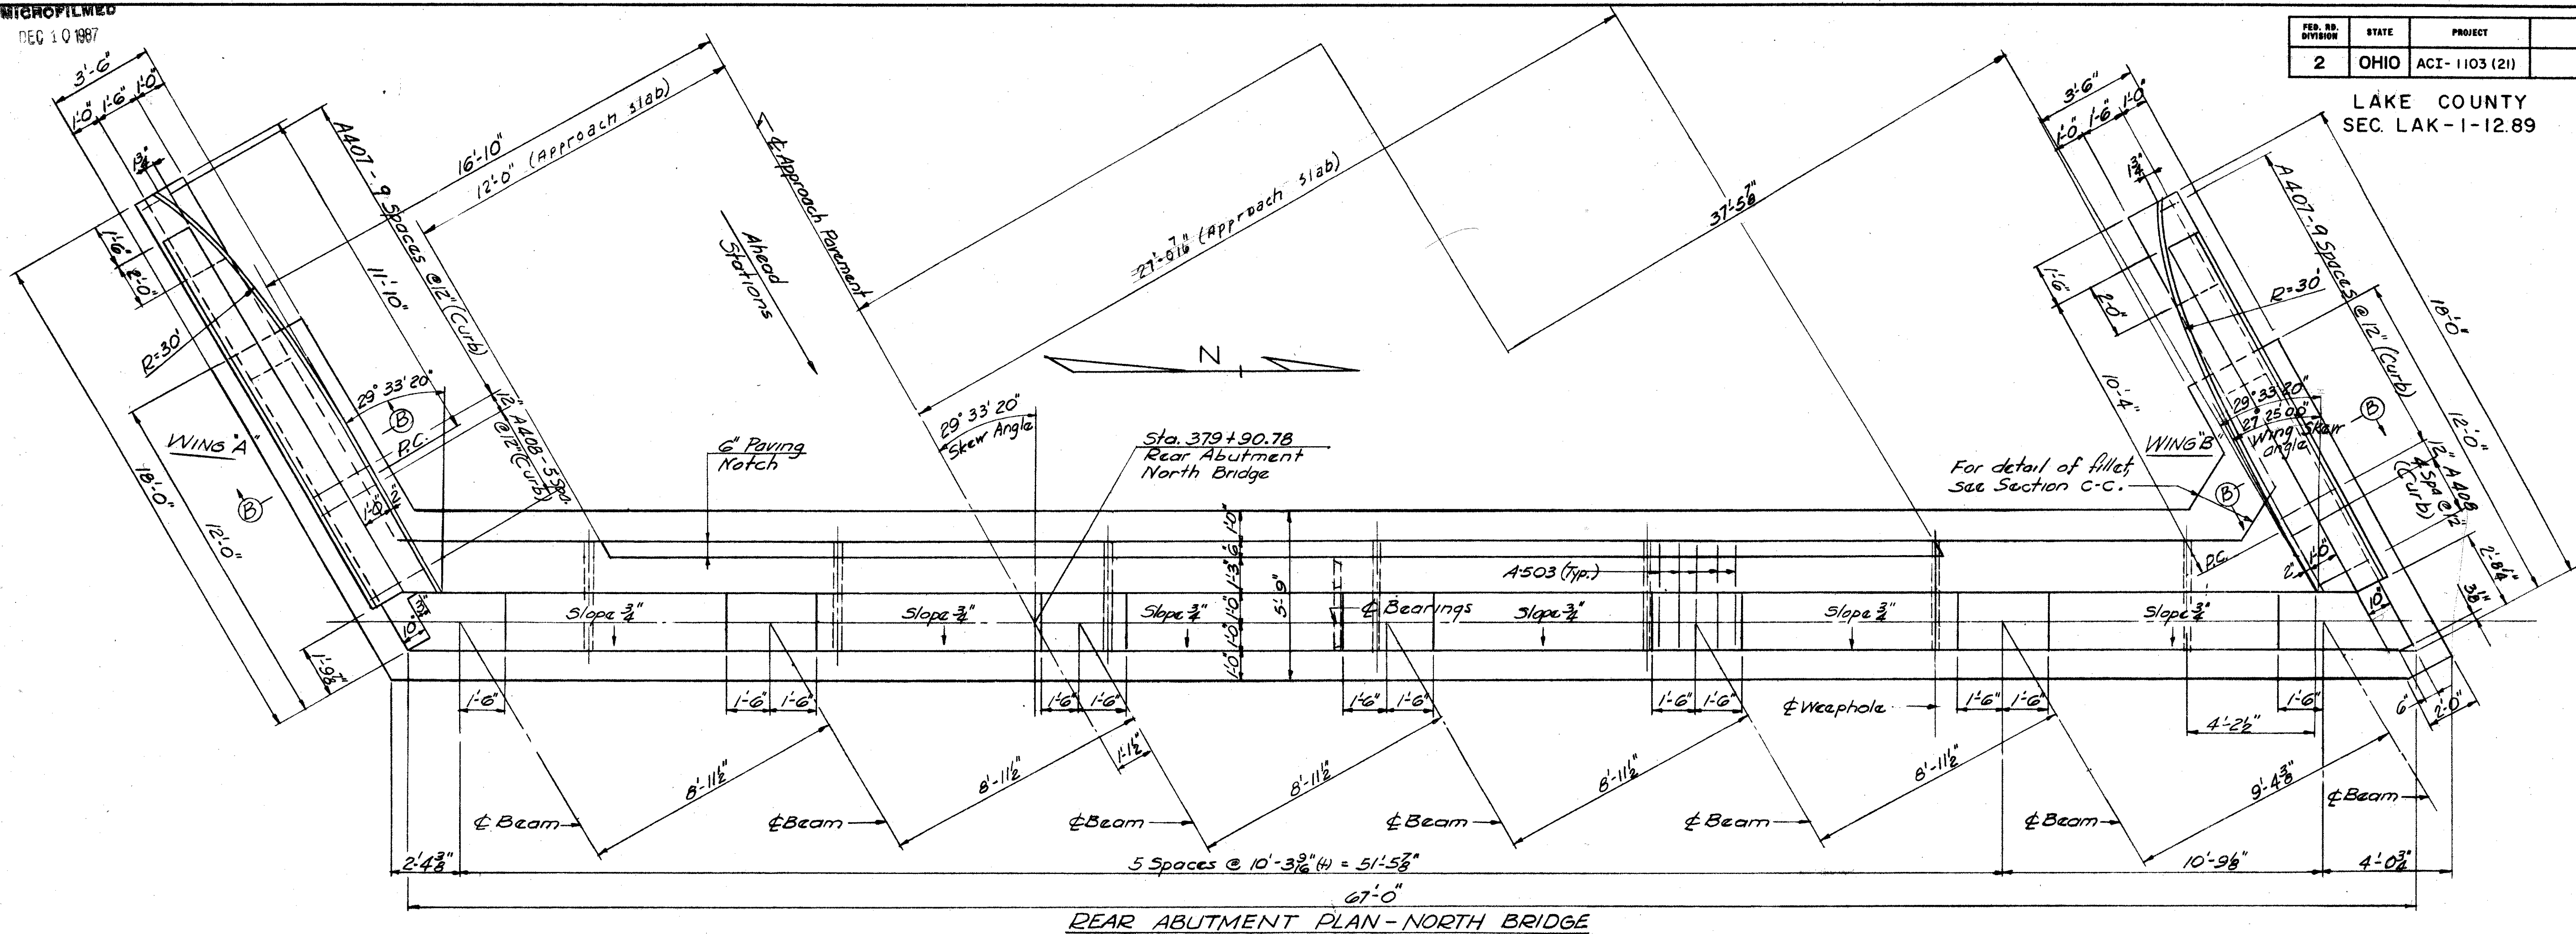

REAR ABUTMENT PLAN - NORTH BRIDGE

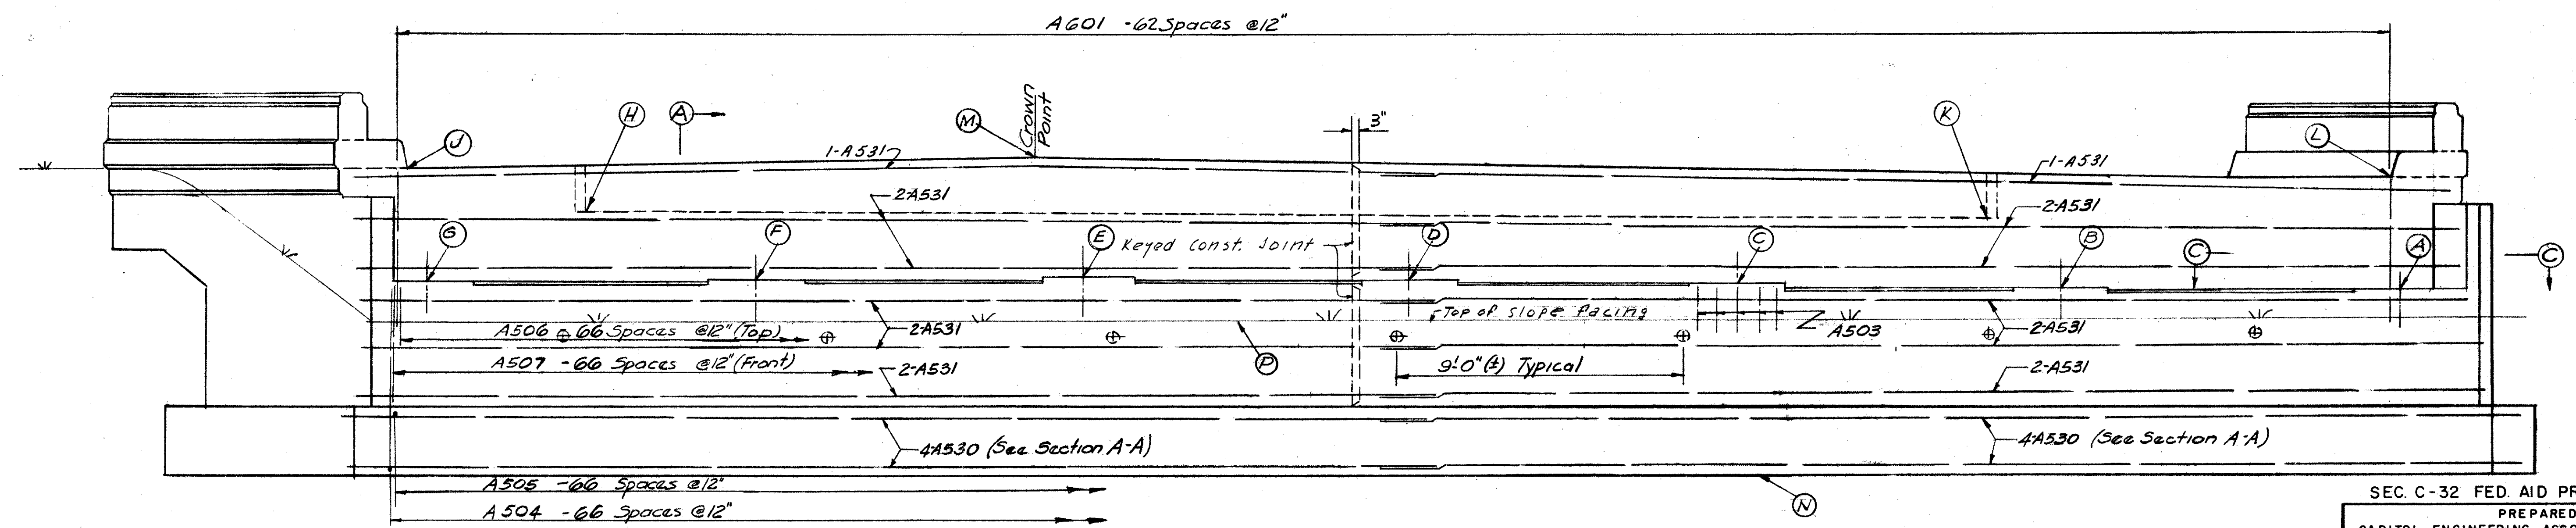

REAR ABUTMENT ELEVATION - NORTH BRIDGE

ELEVATIONS

A	B	C	D	E	F	G	H	J	K	L	M	N	P
828.42	828.63	828.82	829.02	829.21	829.17	829.09	831.76	833.05	831.29	832.38	833.21	822.42	827.42

SEC. C-32 FED. AID PROJ. NO. ACI-1103 (21)
 PREPARED BY
 CAPITOL ENGINEERING ASSOCIATES, DILLSBURG, PA.
 FOR
 STATE OF OHIO
 DEPARTMENT OF HIGHWAYS
NORTH ABUTMENTS
 BRIDGE NO. LAK-1-1389
 SR. 1 OVER AUBURN ROAD
 LAKE COUNTY
 STA. 380 + 38.95

DESIGNED	DRAWN	TRACED	CHECKED	REVISED	DATE	REVISED
CEB	CEB		MM			