



LAKE COUNTY
SEC. LAK-1-1289

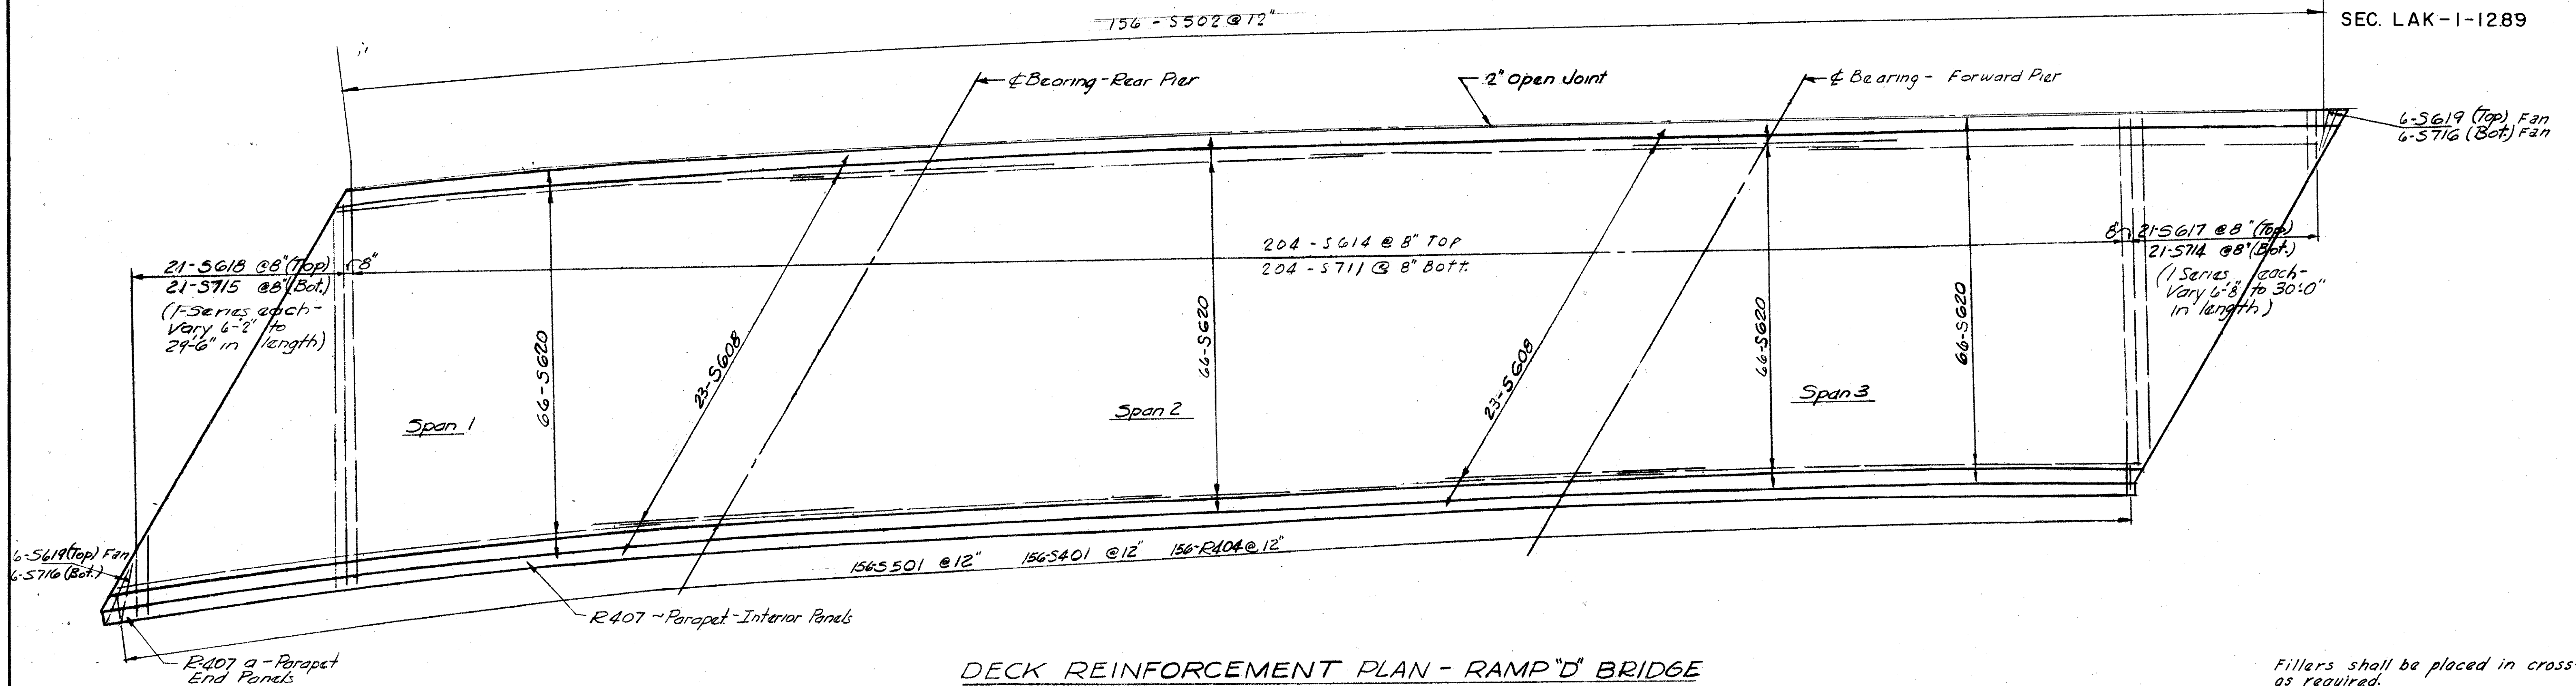

Fillers shall be placed in cross-frames as required.

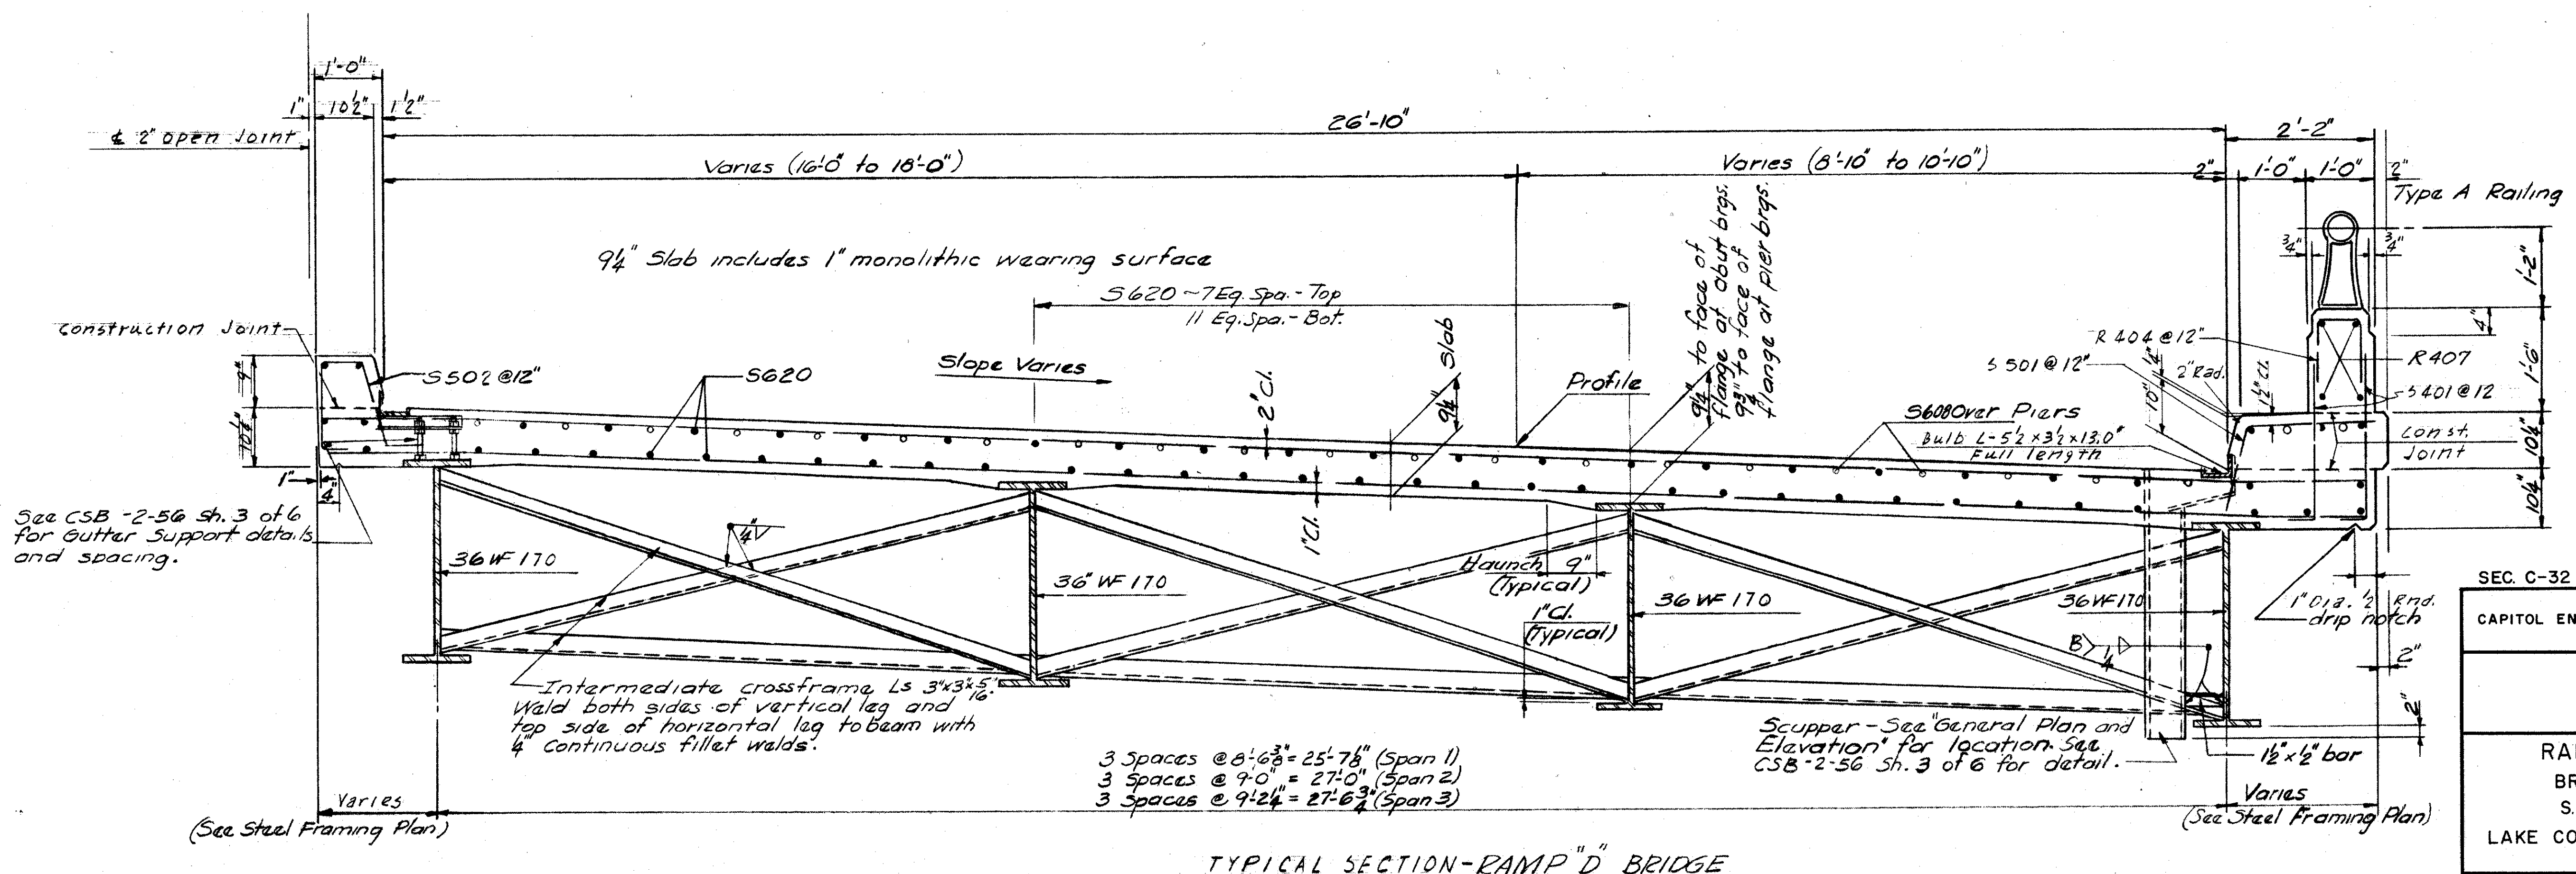

SEC. C-32 FED. AID PROJ. NO. ACI-1103 (21)

PREPARED BY
CAPITOL ENGINEERING ASSOCIATES, DILLSBURG, PA.
FOR

STATE OF OHIO
DEPARTMENT OF HIGHWAYS

RAMP D BRIDGE DECK
BRIDGE NO. LAK-1-1389
S.R.1 OVER AUBURN RD.
LAKE COUNTY
STA. 380 + 38.95

DESIGNED	DRAWN	TRACED	CHECKED	REVISED	DATE	REVISED
SMCK	CEB		JMM			