
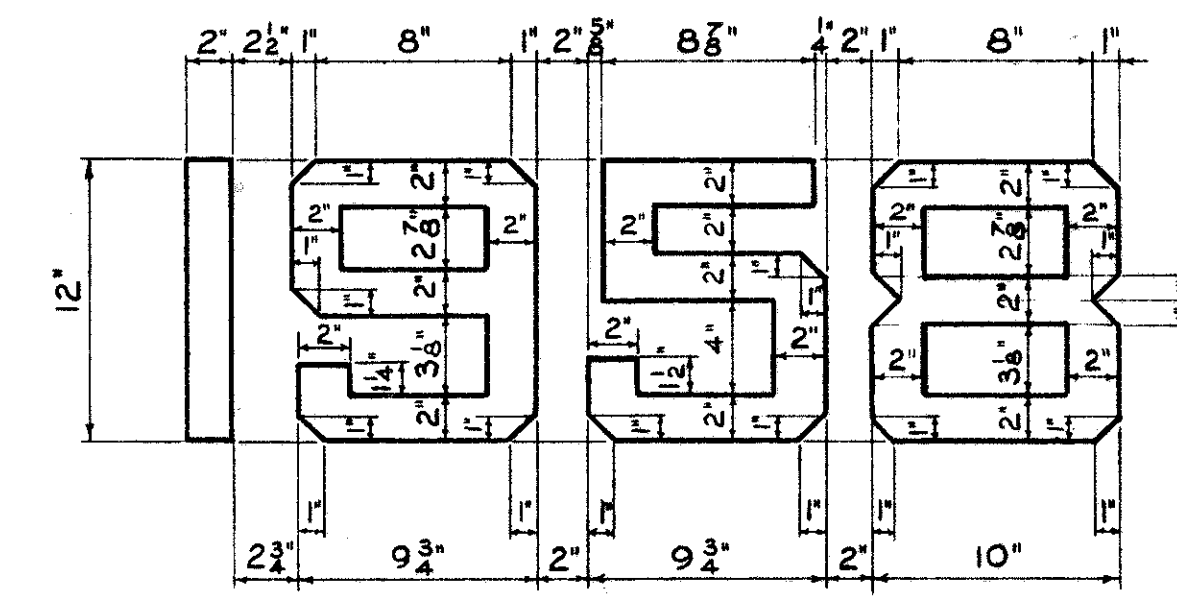


MICROFILMED
DEC 10 1987

FED. RD. DIVISION	STATE	PROJECT
2	OHIO	ACI-1103 (21)

452A
488

LAKE COUNTY
SEC. LAK-1-12.89

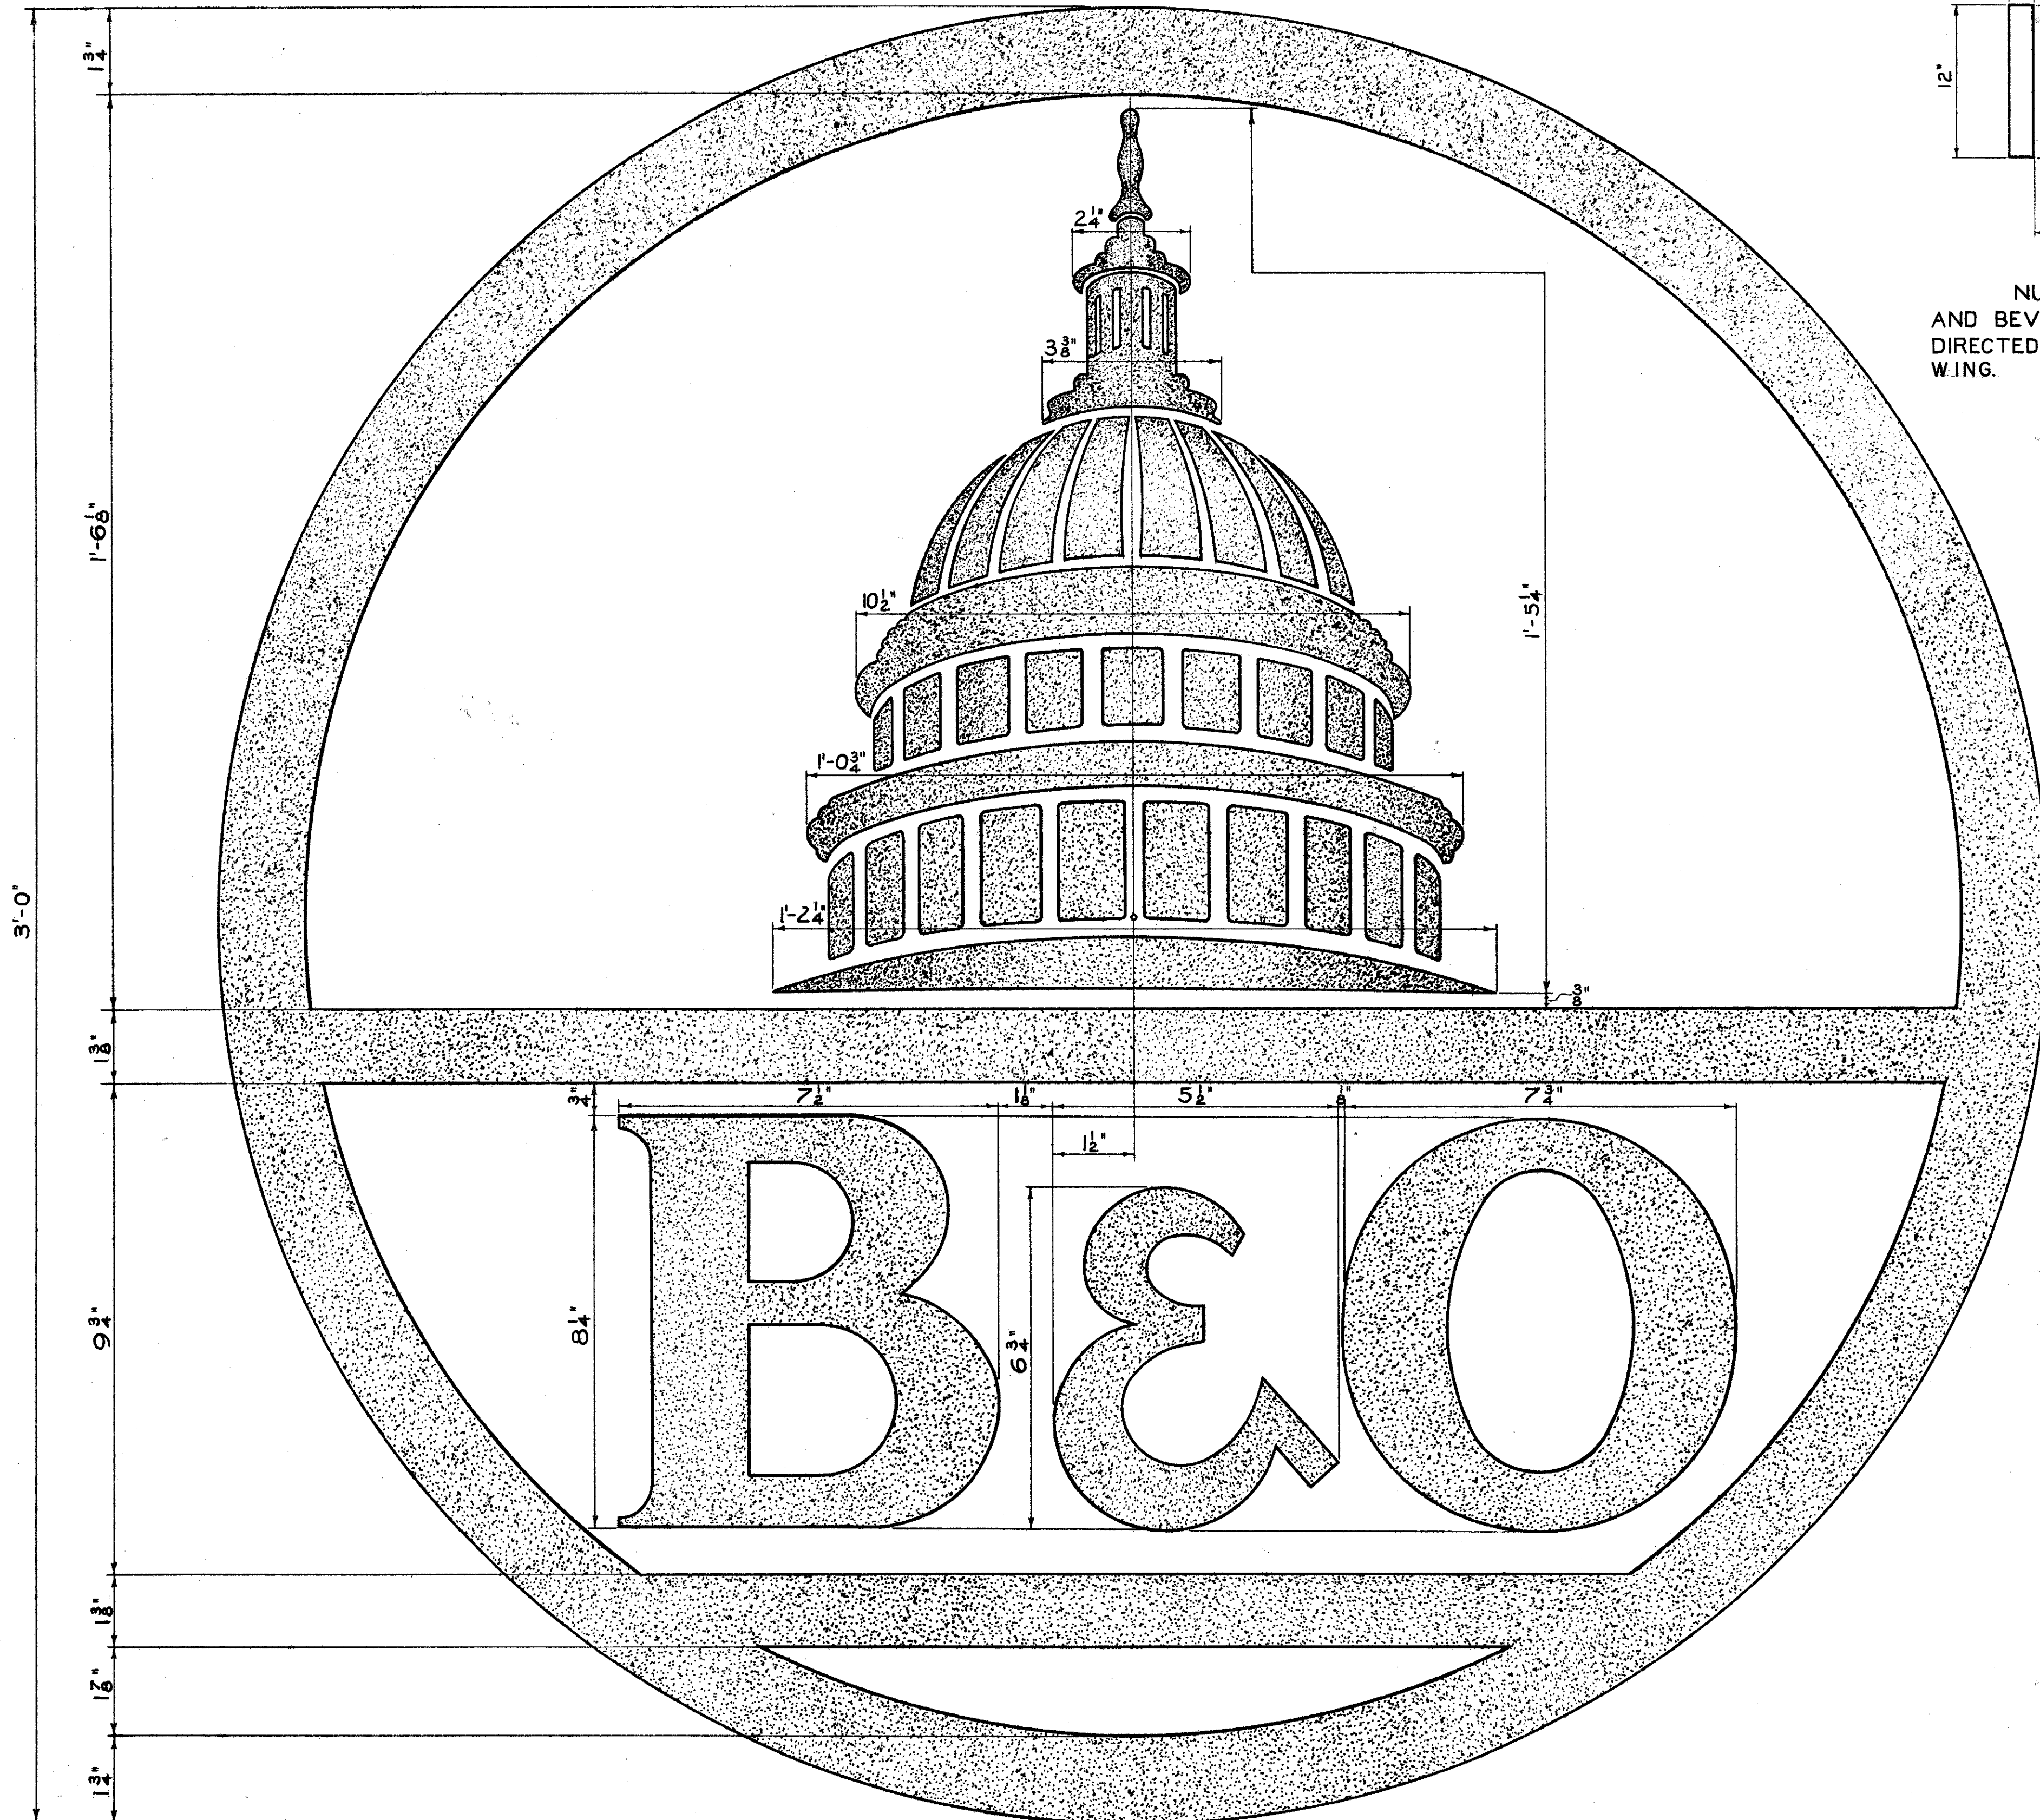

NUMBERS ARE TO BE DEPRESSED 1\"/>

DATE NUMBERS

GENERAL NOTES:

STENCILS FOR USE IN PAINTING ARE TO BE PREPARED FROM THIS DRAWING. FULL SIZE BLUE PRINTS ARE ON FILE IN THE OFFICE OF THE ENGINEER OF BRIDGES AND BUILDINGS OF THE BALTIMORE & OHIO RAILROAD AT BALTIMORE MD., AND PRINTS MAY BE OBTAINED UPON REQUEST.
 THE CAPITOL DOME, B&O INSCRIPTION AND THE FRAMING CIRCLE ARE TO BE BLUE OF AN APPROVED SHADE. THE FIELD IS TO HAVE A COLOR WHICH MATCHES THE CONCRETE.
 THE EMBLEM SHALL BE PLACED AT EACH END OF PIER AS SHOWN ON SHEET NO. 446.

3'-0\"/>

SEC. C-32 FED. AID PROJ. NO. ACI-1103 (21)

PREPARED BY CAPITOL ENGINEERING ASSOCIATES, DILLSBURG, PA. FOR					
STATE OF OHIO DEPARTMENT OF HIGHWAYS					
BRIDGE NO. LAK-1-1501 S.R.I UNDER B&O RAILROAD LAKE COUNTY SEC. LAK-1-11.59 STA. 438+18.95					
STANDARD EMBLEM					
DESIGNED	DRAWN	TRACED	CHECKED	REVISED	DATE
	K. M.	K. M.	F. M. U. S. O.		