


FED. RD. DIVISION	STATE	PROJECT	
2	OHIO	ACI-1103 (21)	

LAK - 1 - 12.89
R/W PLAN
LIMITED ACCESS

475
488

6
19

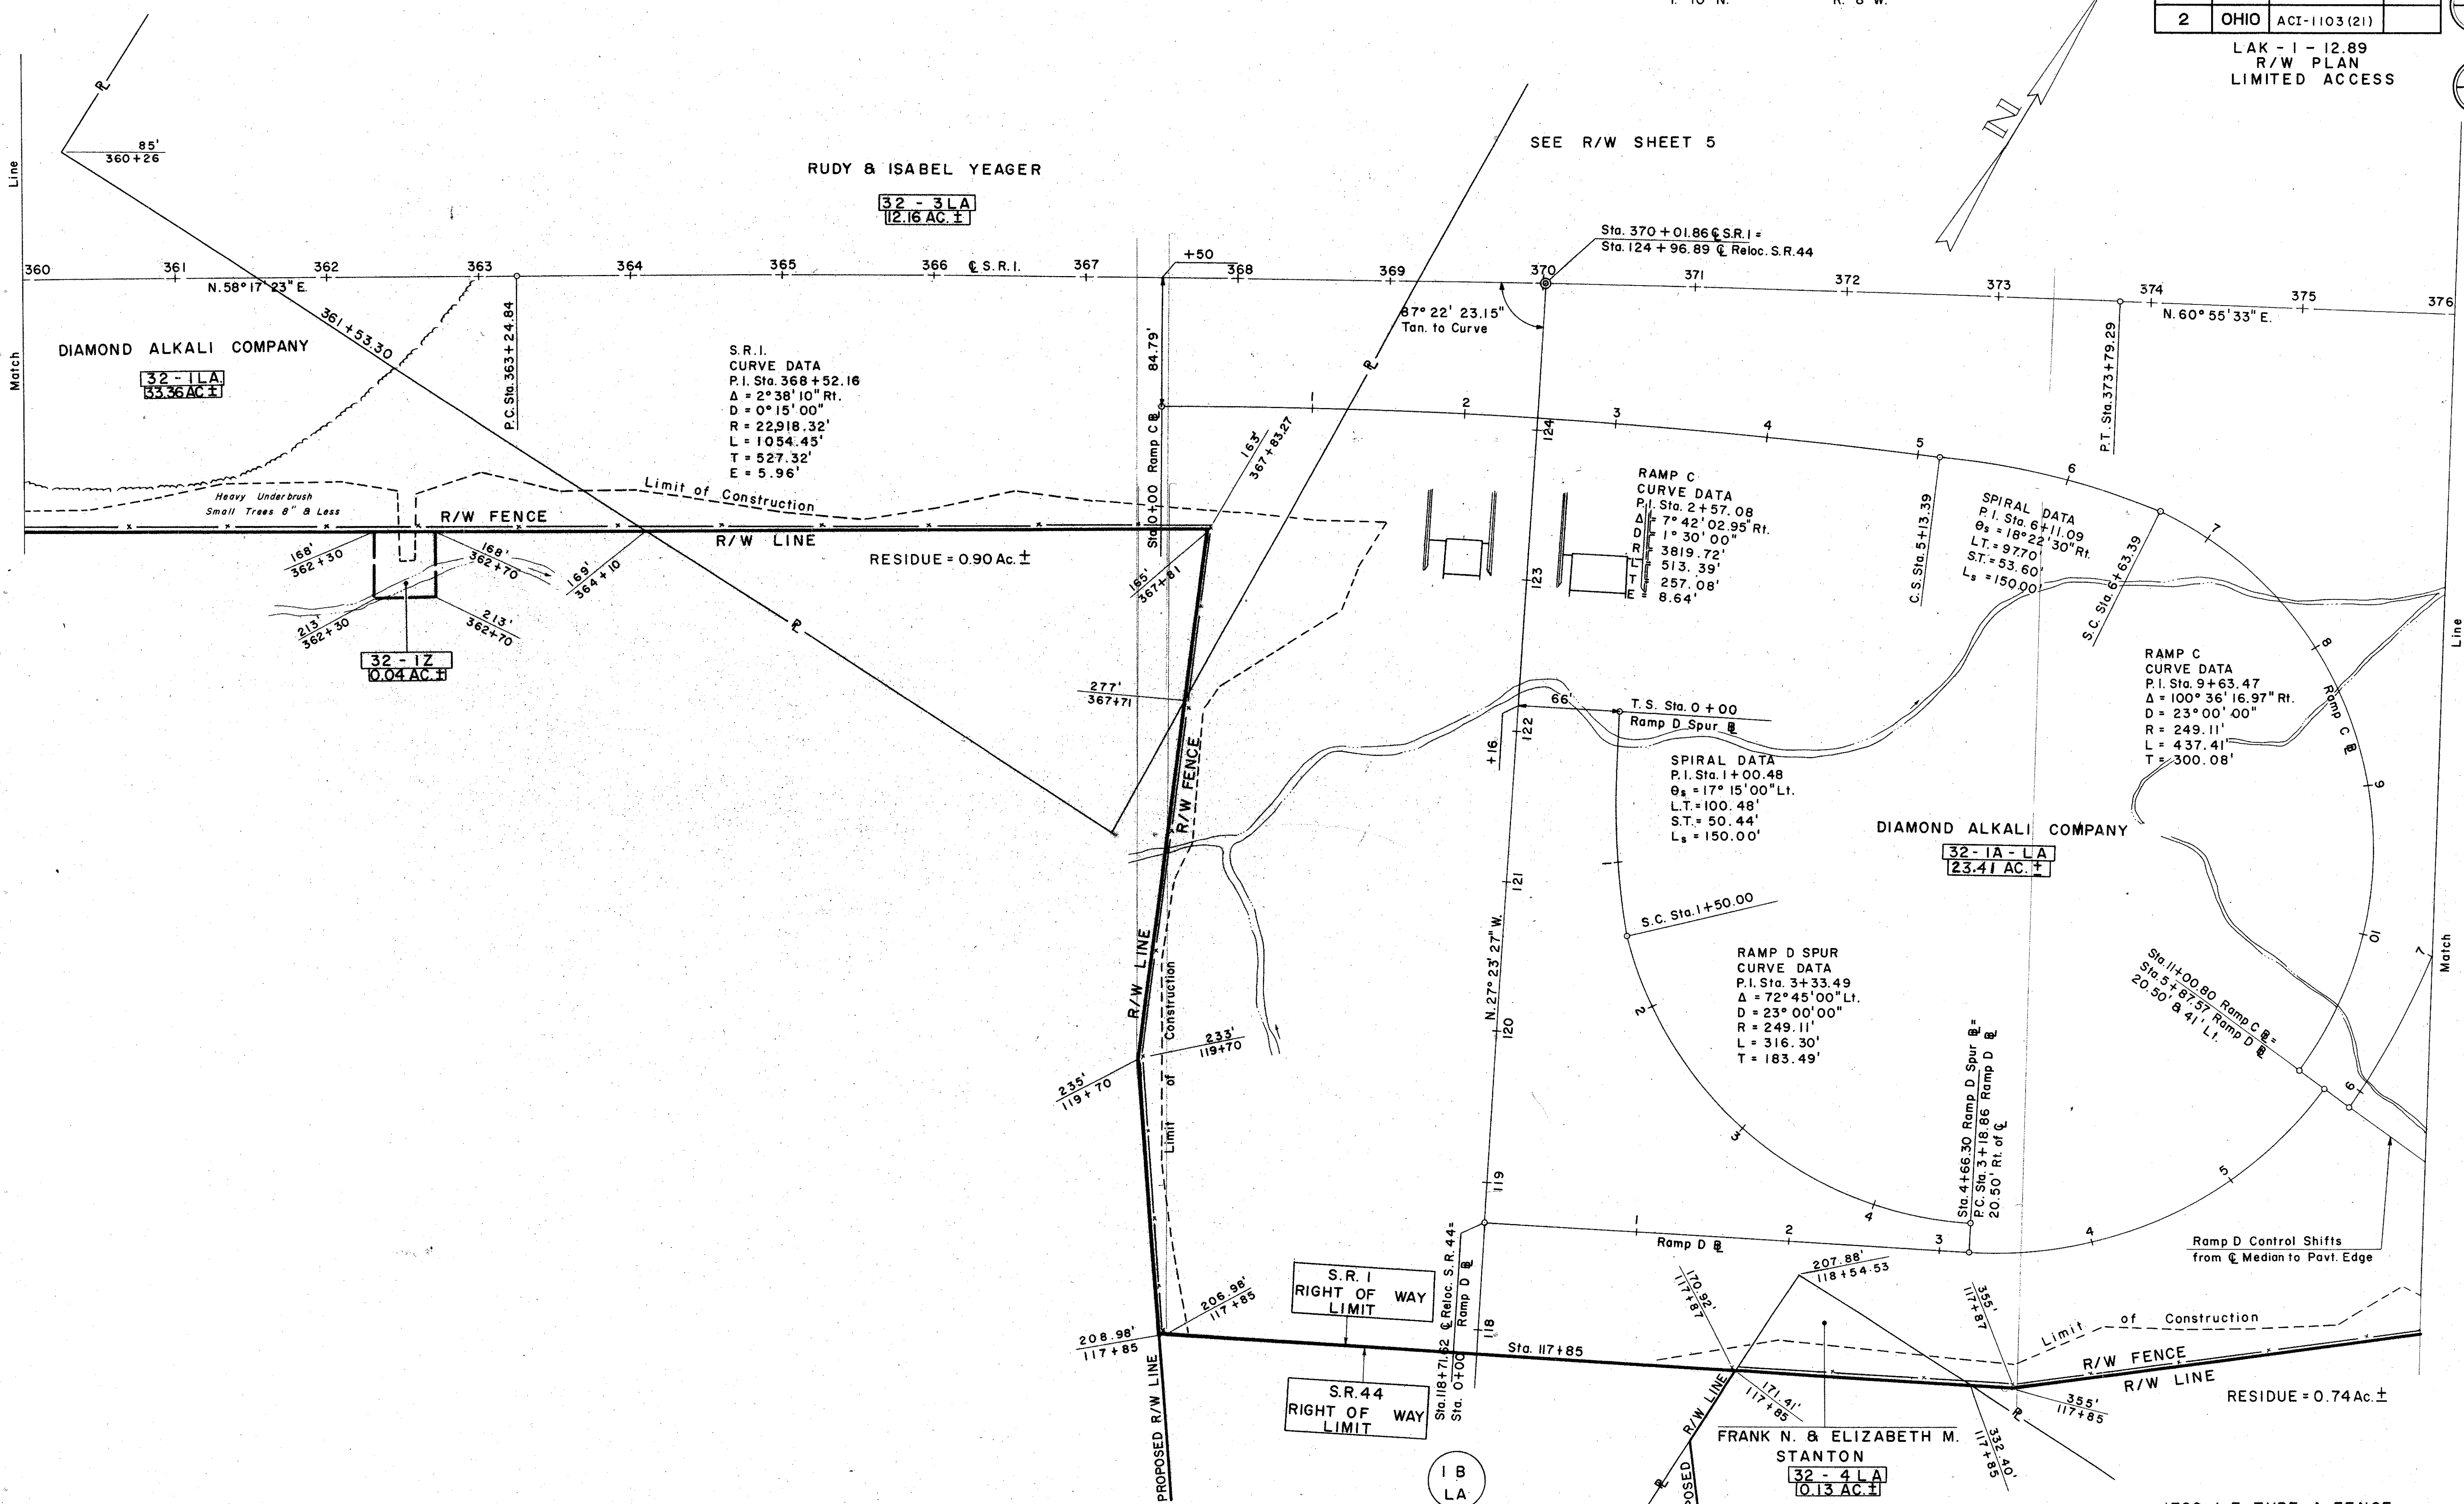

S.R. 1
CURVE DATA
P.I. Sta. 368 + 52.16
Δ = 2° 38' 10" Rt.
D = 0° 15' 00"
R = 22918.32'
L = 1054.45'
T = 527.32'
E = 5.96'

RAMP C
CURVE DATA
P.I. Sta. 2 + 57.08
Δ = 7° 42' 02.95" Rt.
D = 1° 30' 00"
R = 3819.72'
L = 513.39'
T = 257.08'
E = 8.64'

SPIRAL DATA
P.I. Sta. 6 + 11.09
θ_s = 18° 22' 30" Rt.
L_s = 97.70'
S.T. = 53.60'
L_s = 150.00'

SPIRAL DATA
P.I. Sta. 1 + 00.48
θ_s = 17° 15' 00" Lt.
L_s = 100.48'
S.T. = 50.44'
L_s = 150.00'

RAMP D SPUR
CURVE DATA
P.I. Sta. 3 + 33.49
Δ = 72° 45' 00" Lt.
D = 23° 00' 00"
R = 249.11'
L = 316.30'
T = 183.49'

RAMP C
CURVE DATA
P.I. Sta. 9 + 63.47
Δ = 100° 36' 16.97" Rt.
D = 23° 00' 00"
R = 249.11'
L = 437.41'
T = 300.08'

S.R. 1
RIGHT OF WAY
LIMIT

S.R. 44
RIGHT OF WAY
LIMIT

1 B
LA

FRANK N. & ELIZABETH M.
STANTON
32 - 4 LA
10.13 AC ±

1780 L.F. TYPE A FENCE
SEE GENERAL SUMMARY SHEET NO. 16