

Lake County Concord Twp
 T. 10 N. R. 8 W.
 Lot 4 Tract 2


| FED. RD. DIVISION | STATE | PROJECT |
|-------------------|-------|---------------|
| 2 | OHIO | ACI-1103 (21) |

481
488

12
19

LAK - 1 - 12.89
 R/W PLAN
 TEMPORARY R/W

LLOYD L. POMEROY

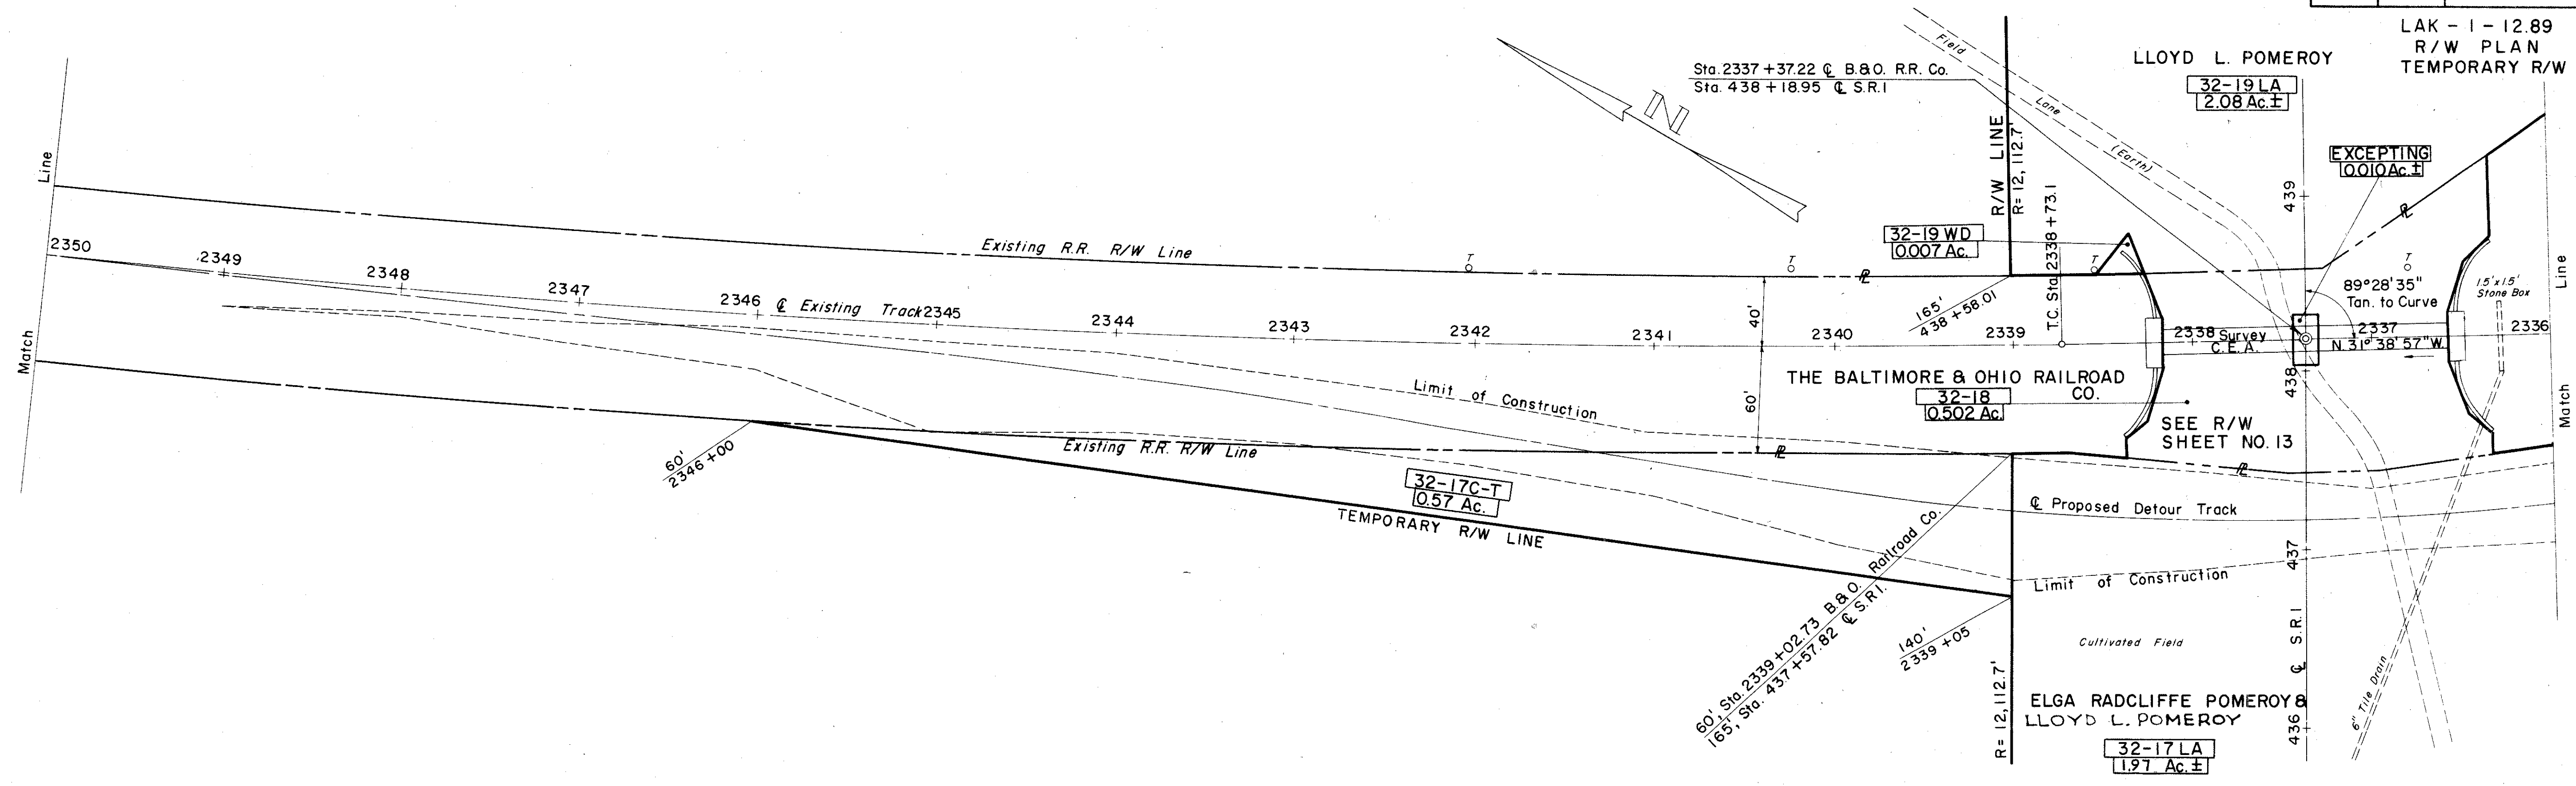

Lake County Concord Twp
 T. 10 N. R. 8 W.
 Lot 4 Tract 2

RESIDUE = 4.21 Ac.±

