


FED. RD. DIVISION	STATE	PROJECT
2	OHIO	ACI-1103 (21)

484
488
15
19

LAK - 1 - 12.89
R/W PLAN
LIMITED ACCESS

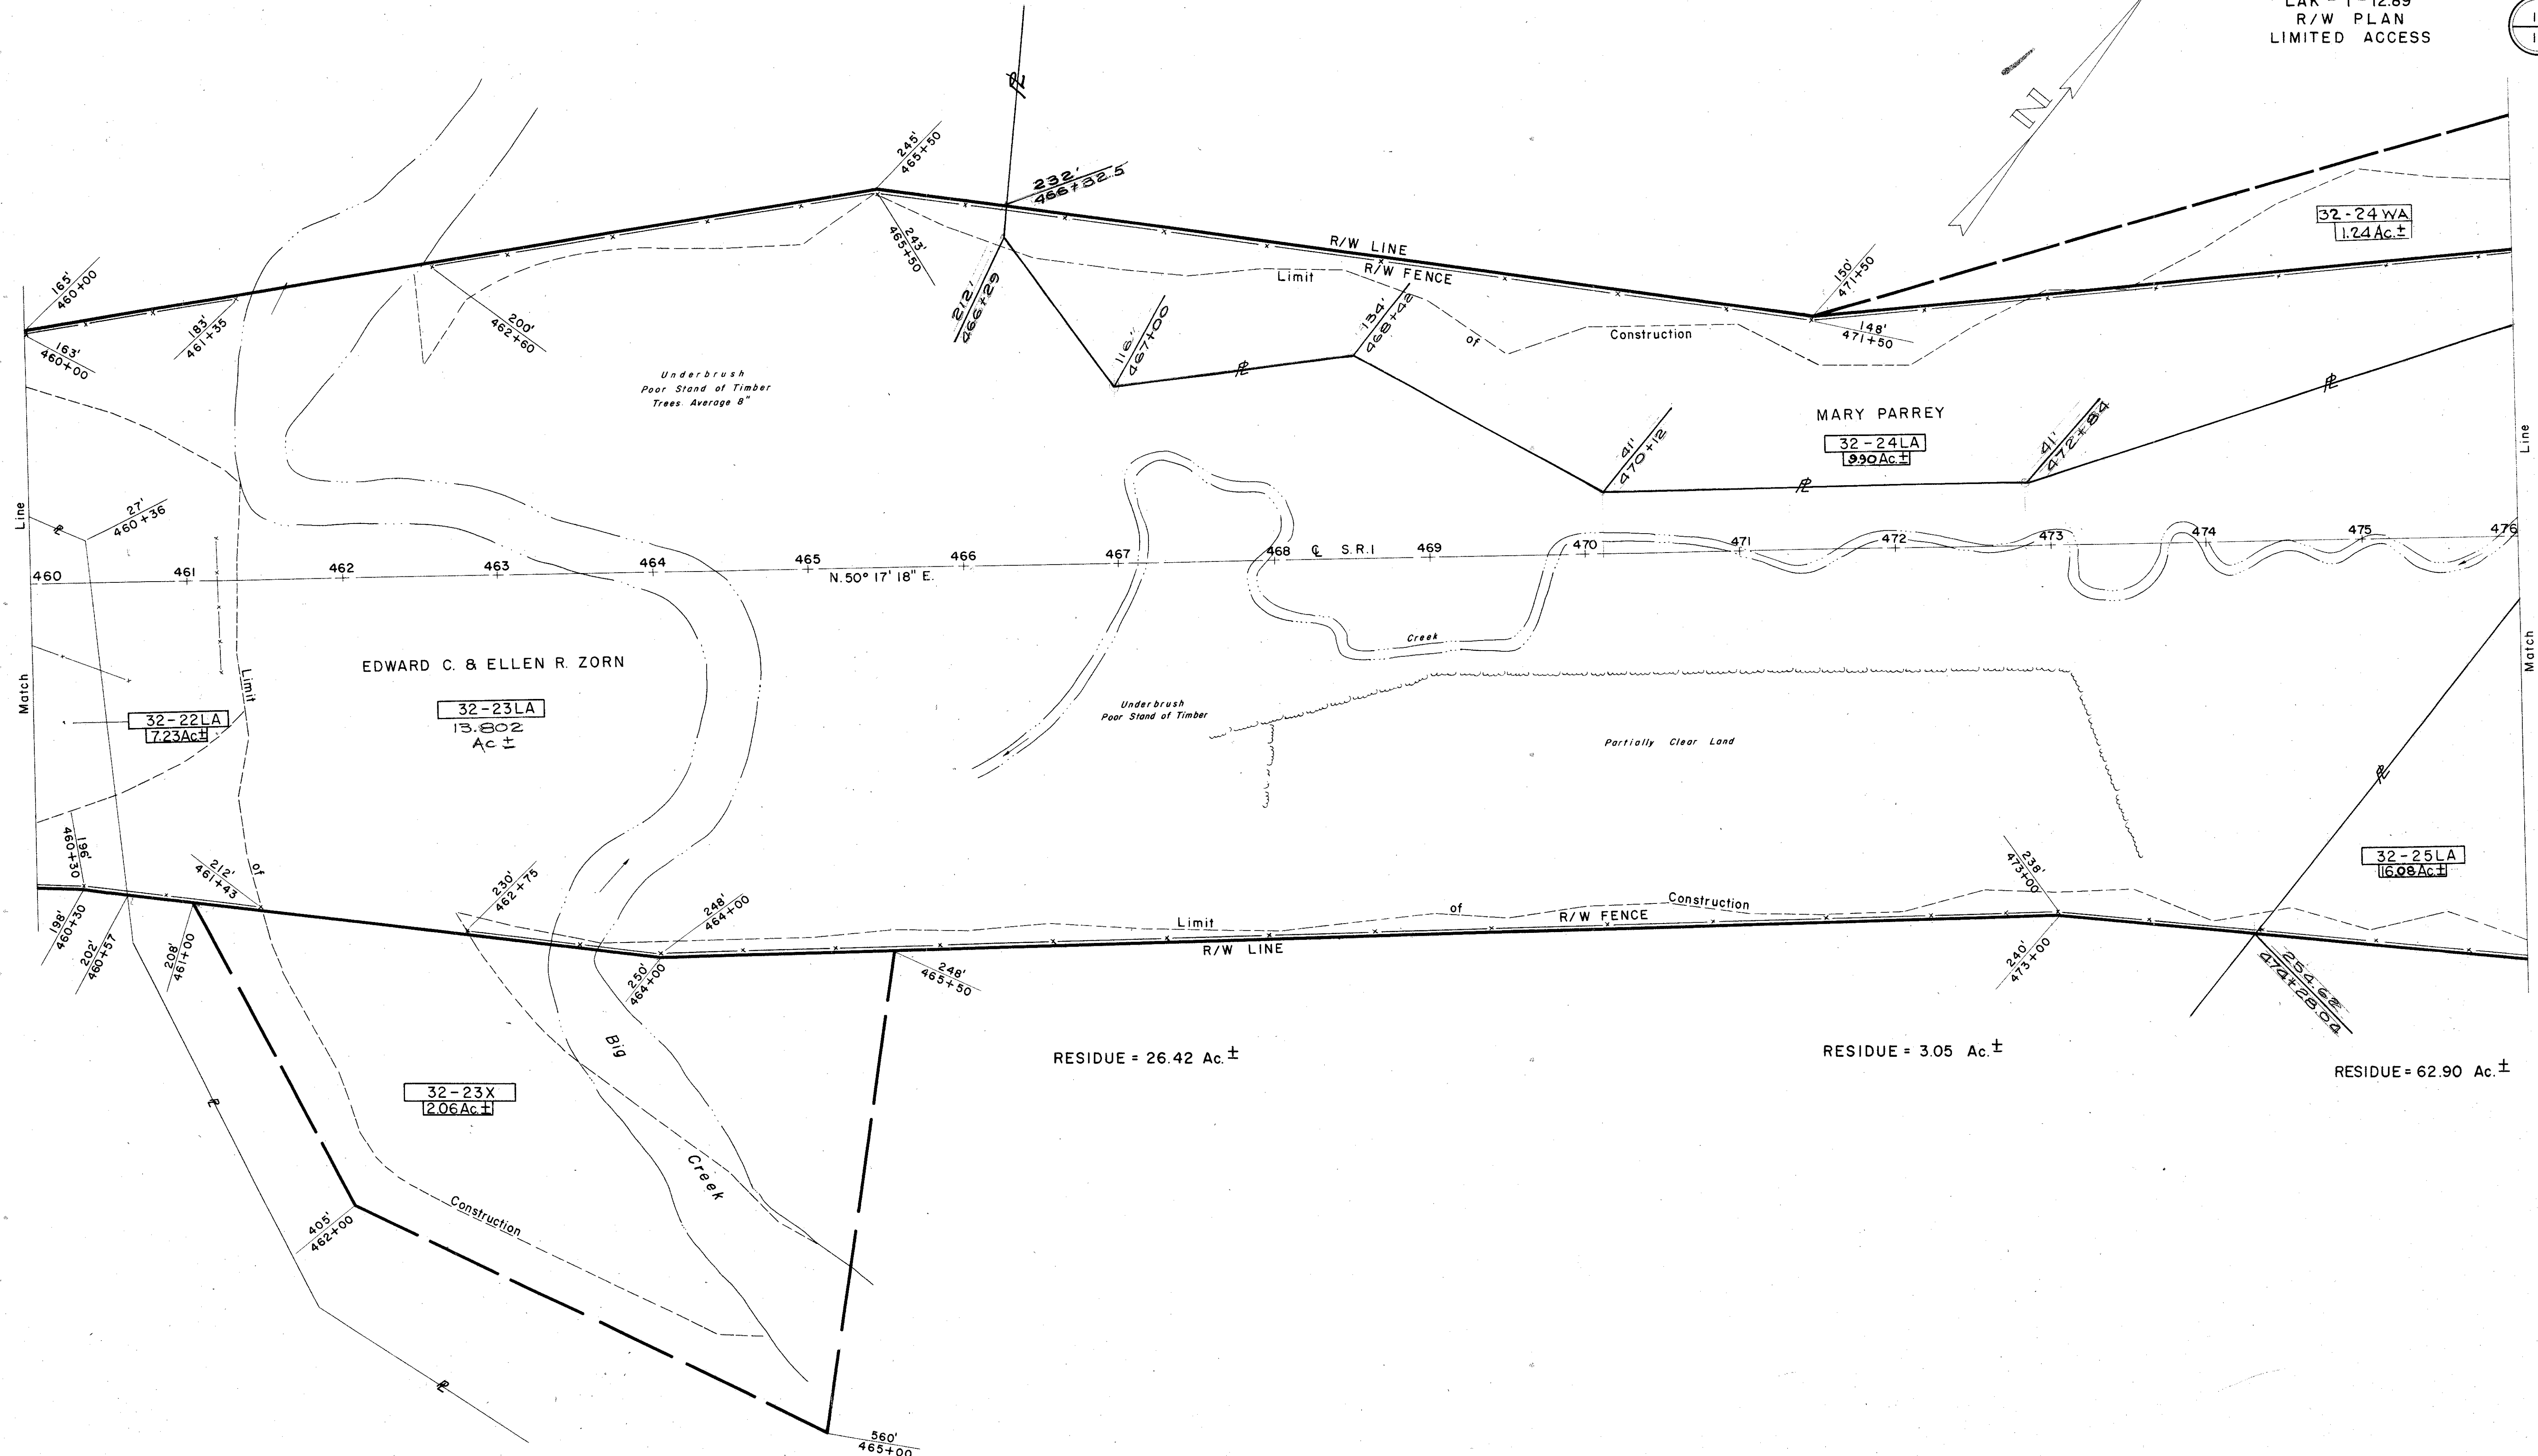

2980 L.F. TYPE A FENCE
SEE GENERAL SUMMARY SHEET NO. 16