


| | | | |
|-------------------|-------|---------------|--|
| FED. RD. DIVISION | STATE | PROJECT | |
| 2 | OHIO | ACI-1103 (21) | |

485
488

LAK - 1 - 12.89
R/W PLAN
LIMITED ACCESS

16
19

RELOC. HUNTOON RD.
CURVE DATA
P.I. Sta. 90 + 20.75
 $\Delta = 39^\circ 00' 00''$ LI.
D = $10^\circ 00' 00''$
R = 572.958'
T = 202.90'
L = 390.00'

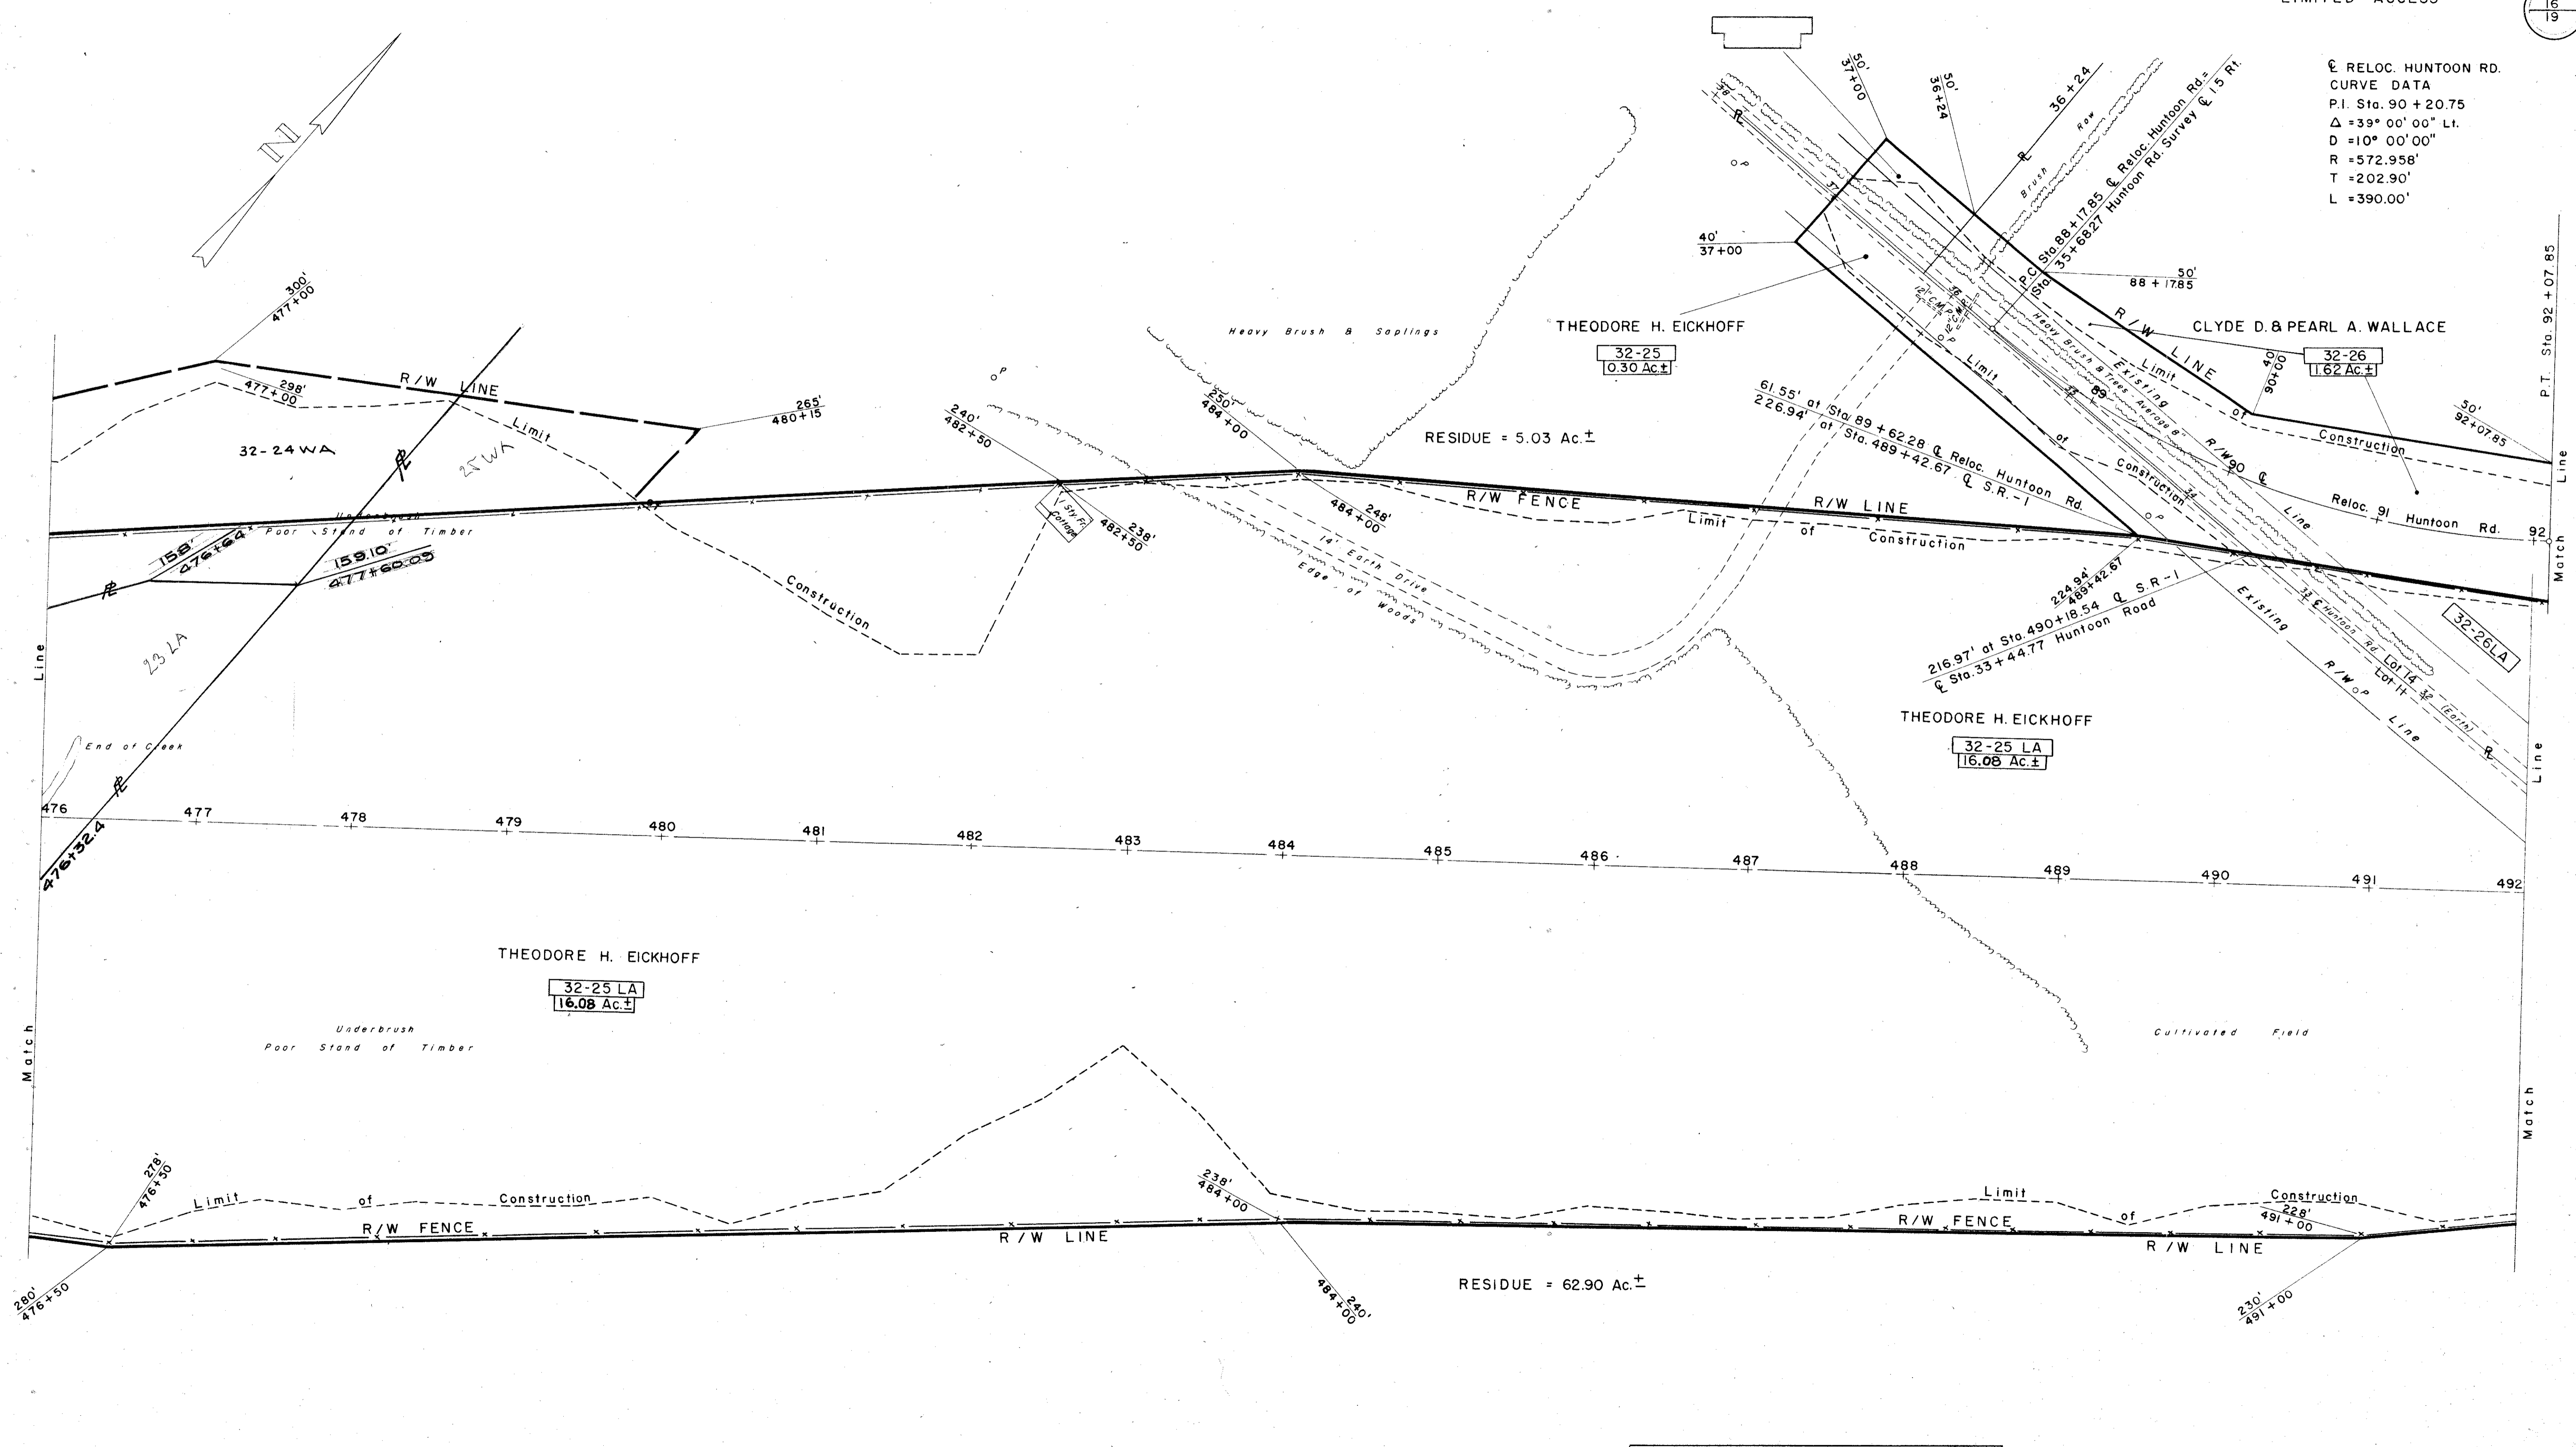

RESIDUE = 5.03 Ac.±

RESIDUE = 62.90 Ac.±

THEODORE H. EICKHOFF
32-25 LA
16.08 Ac.±

32-25
0.30 Ac.±

32-26
11.62 Ac.±

THEODORE H. EICKHOFF
32-25 LA
16.08 Ac.±

32-26 LA

S-24 REMOVAL OF STRUCTURES
PARCEL 32-25 LA 1-1 STORY FR. COTTAGE

3238 L.F TYPE 'A' FENCE
SEE GENERAL SUMMARY SHEET NO. 16

R/W PLAN STA. 476 + 00 TO STA. 492 + 00