


FED. RD. DIVISION	STATE	PROJECT	486
2	OHIO	AC 1-1103 (21)	488

LAK - 1 - 12.89	17
R/W PLAN	19
LIMITED ACCESS	

☐ RELOC. HUNTOON RD.
 CURVE DATA
 P.I. Sta. 103+33.63
 $\Delta = 35^\circ 11' 00''$ Lt.
 $D = 10^\circ 00'$
 $R = 572.958'$
 $L = 351.82'$
 $T = 181.63'$

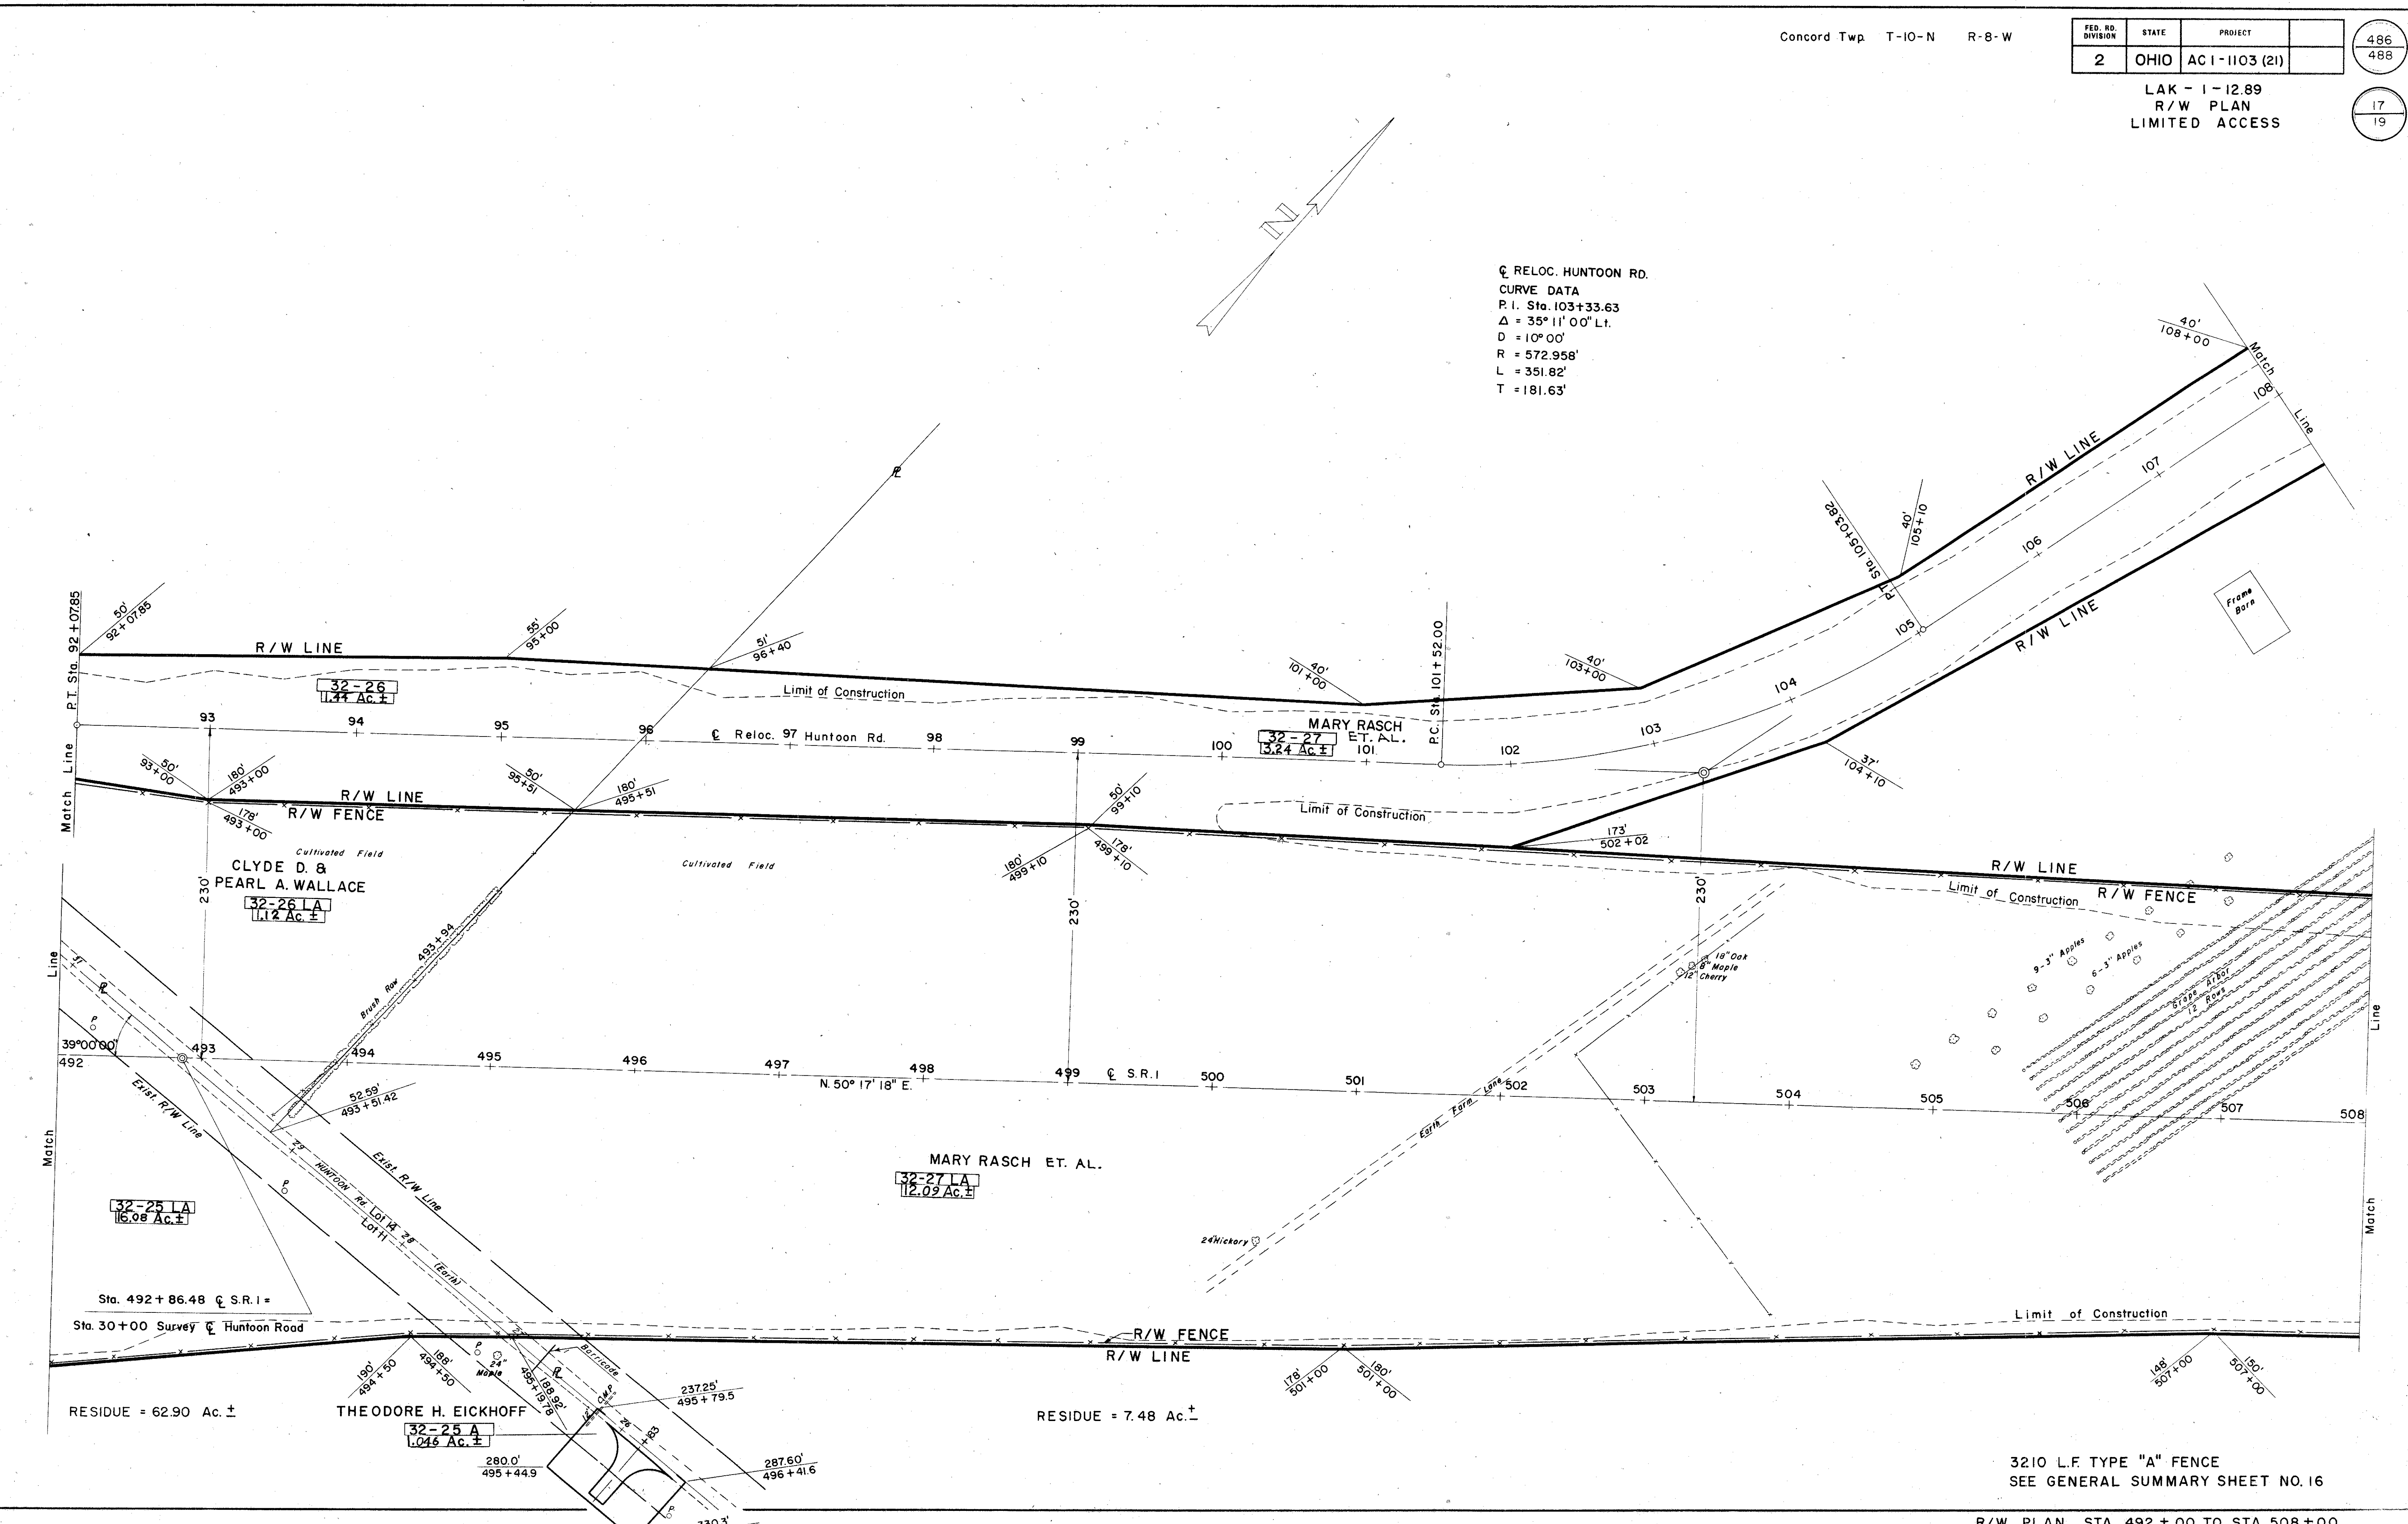

3210 L.F. TYPE "A" FENCE
SEE GENERAL SUMMARY SHEET NO. 16