
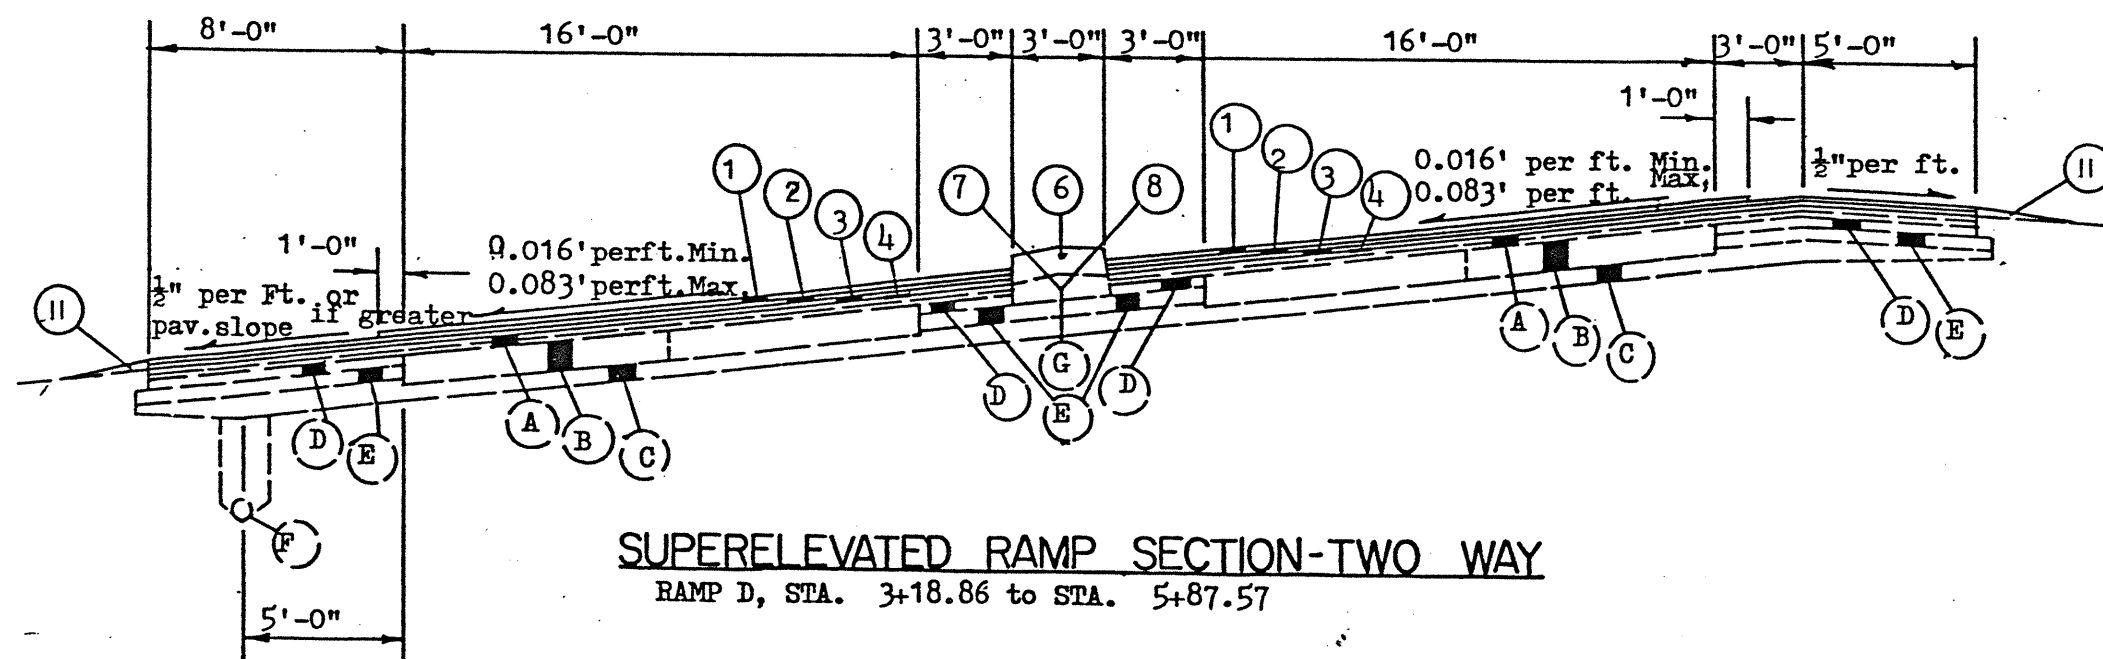


TYPICAL SECTIONS

TYPE ITEM SPECIAL RUBBERIZED OPEN GRADED ON 846

LAKE COUNTY
LAK-90-13.00

7
120

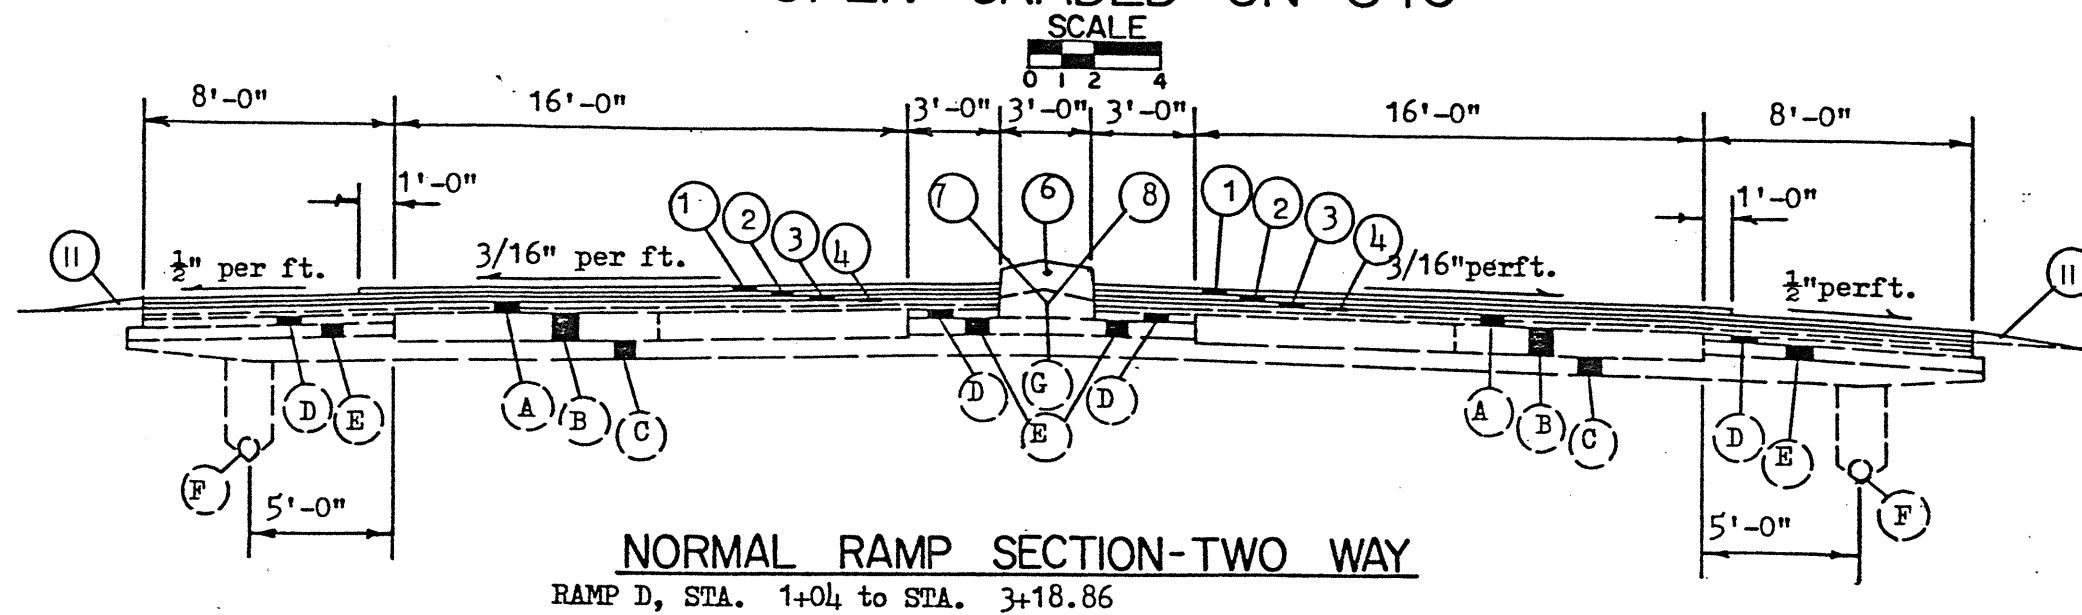

FOR LEGEND SEE SHEET 5