


Sign No.	Work Description
116, 152,	Remove Existing Overhead Mounted
153, 154,	Sign and Erect New Overhead
167	Mounted Sign on Existing Support.
163, 164,	Remove Existing Ground
153, 167	Mounted Sign. Erect New Ground Mounted Sign On Existing Supports.
154	Add Overlay Sign.

Cross Reference	
Item	Sheets
Guardrail	34-36
Signing	92-104

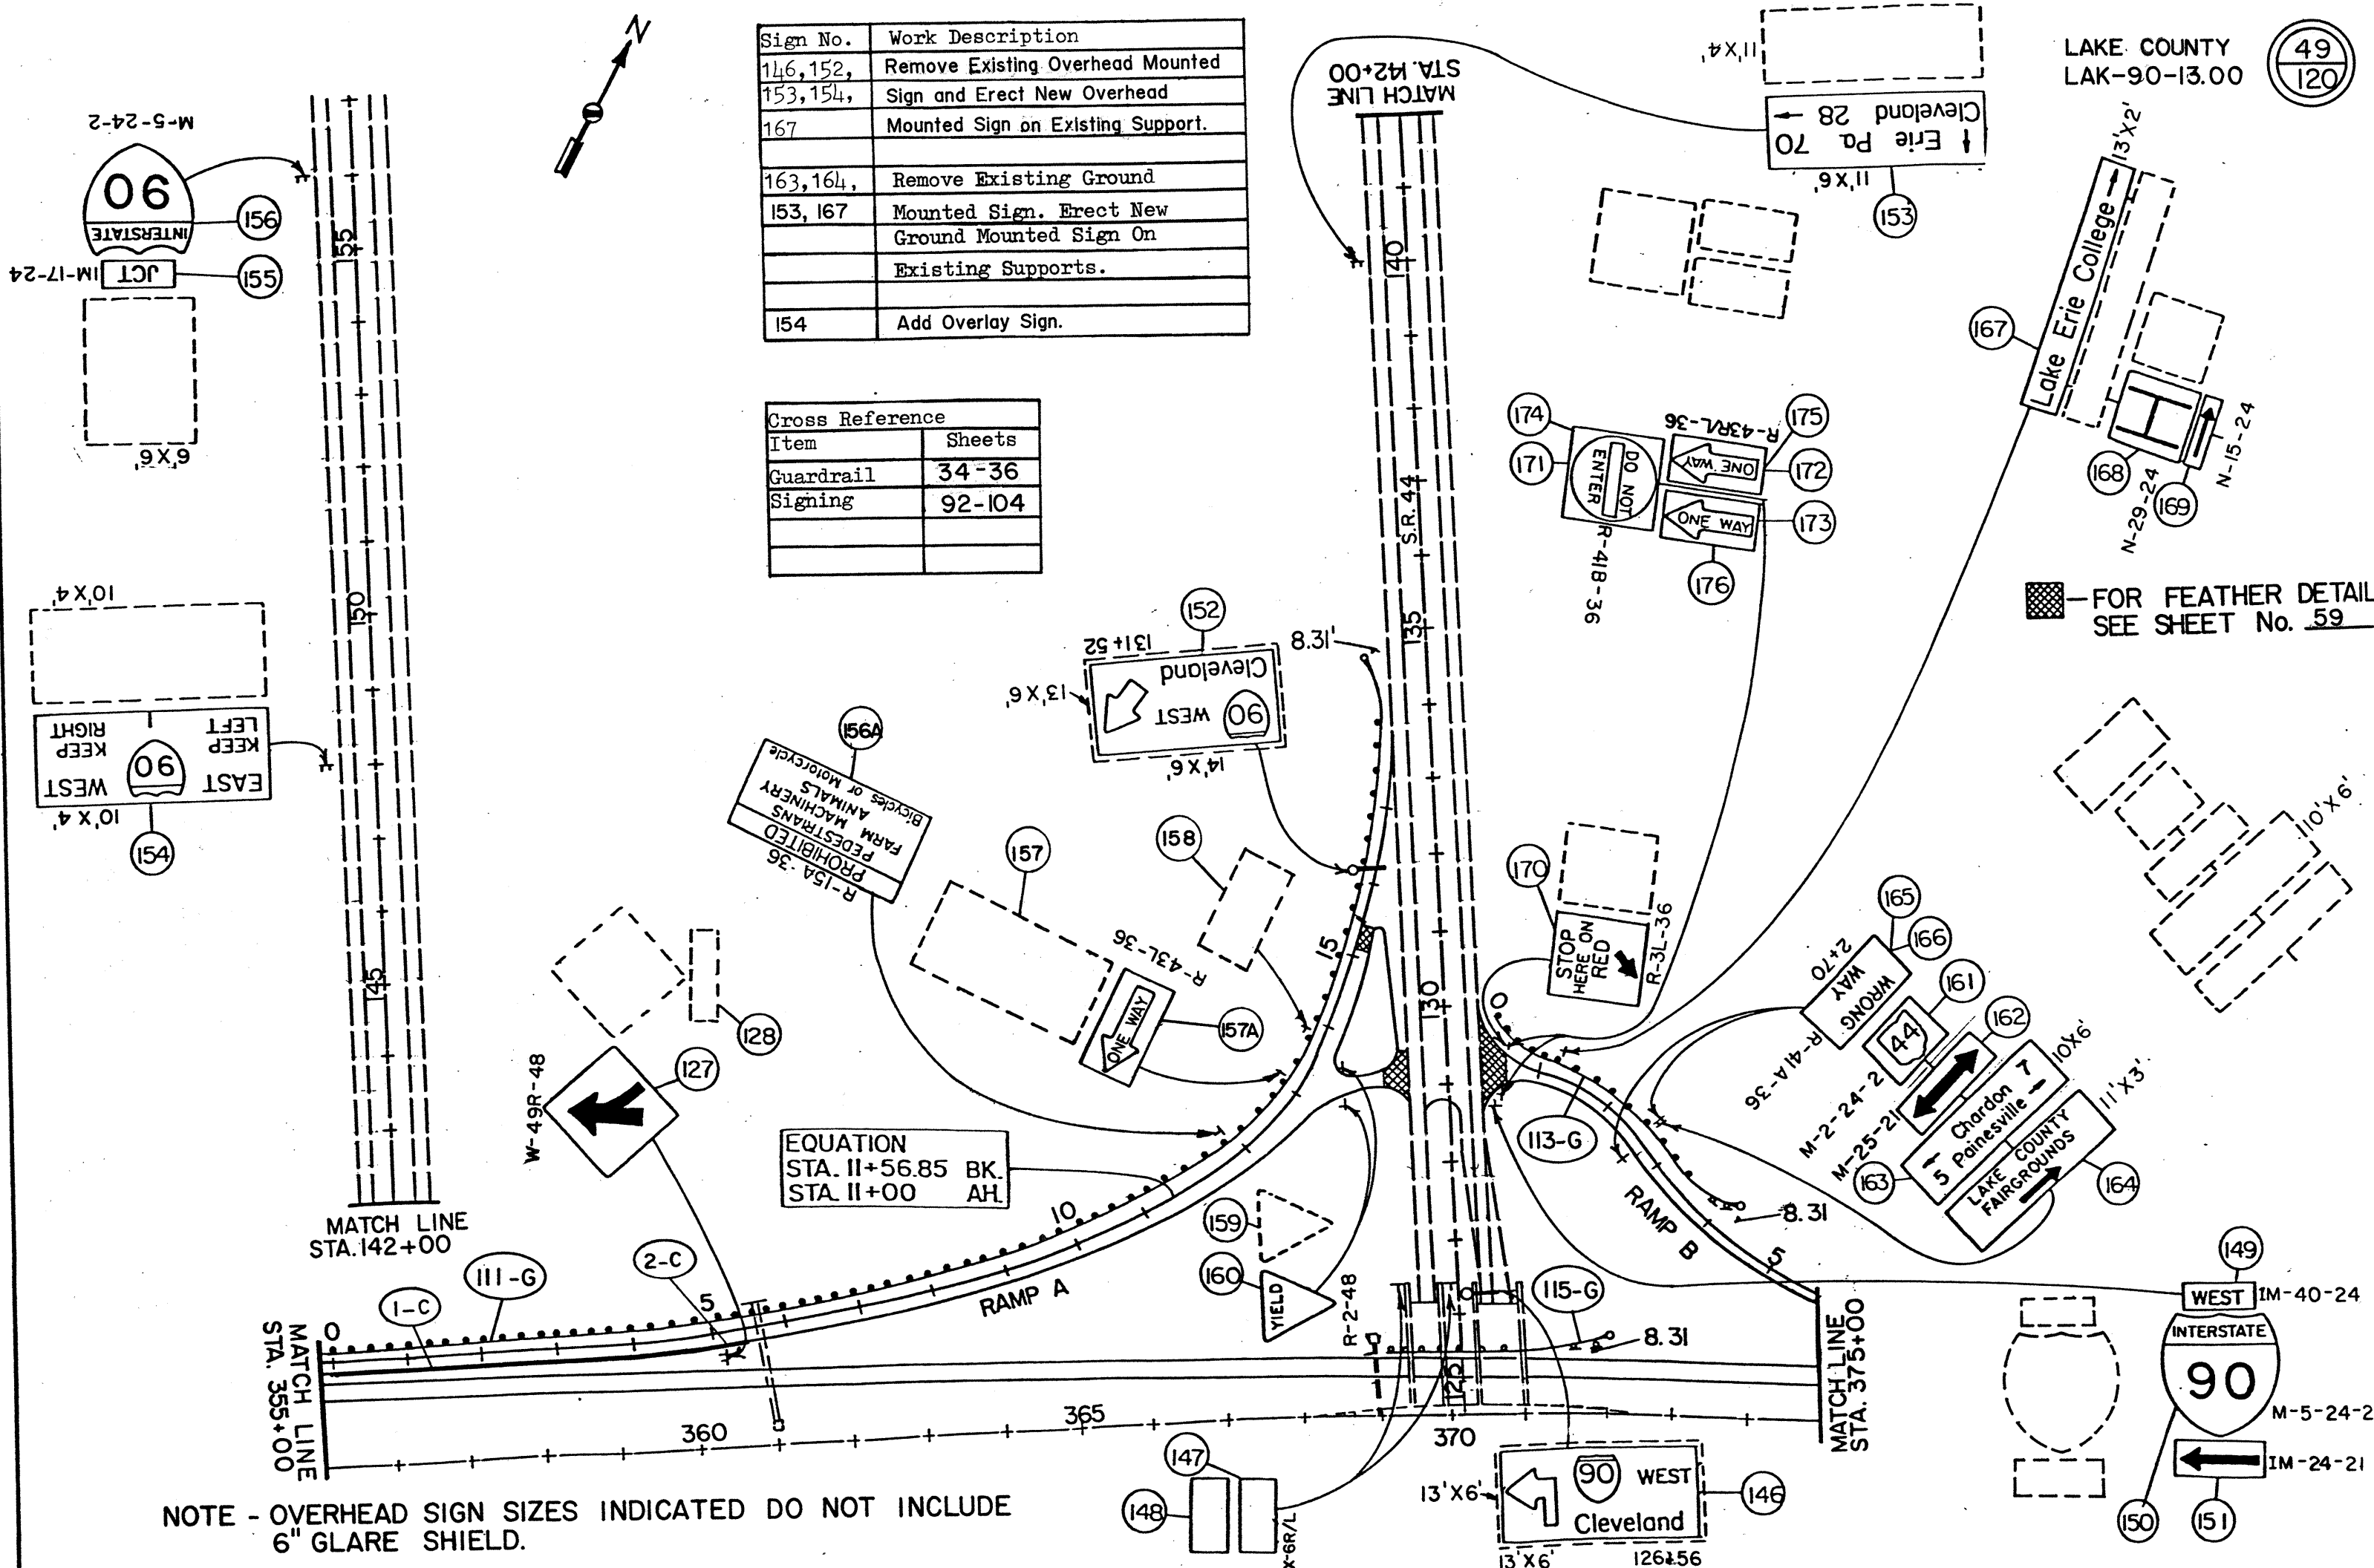

NOTE - OVERHEAD SIGN SIZES INDICATED DO NOT INCLUDE 6" GLARE SHIELD.

FOR FEATHER DETAIL SEE SHEET No. 59