


# MISCELLANEOUS DETAILS


## (FEATHER DETAILS)

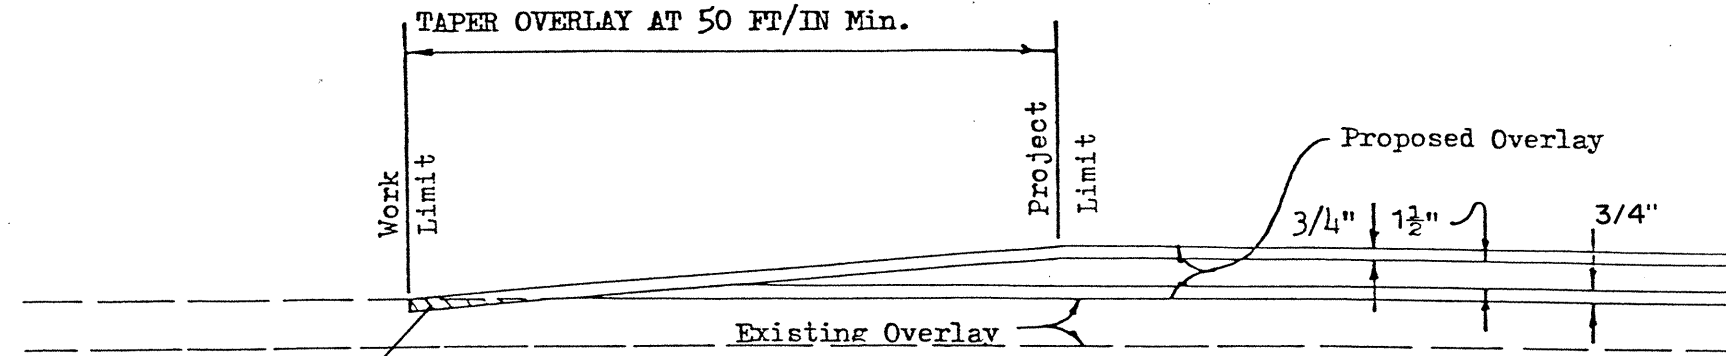

### FEATHER DETAIL

(NO SCALE)

THE COST OF REMOVAL FOR BUTT JOINTS IS TO BE INCLUDED UNDER ITEM 202 - WEARING COURSE REMOVED.

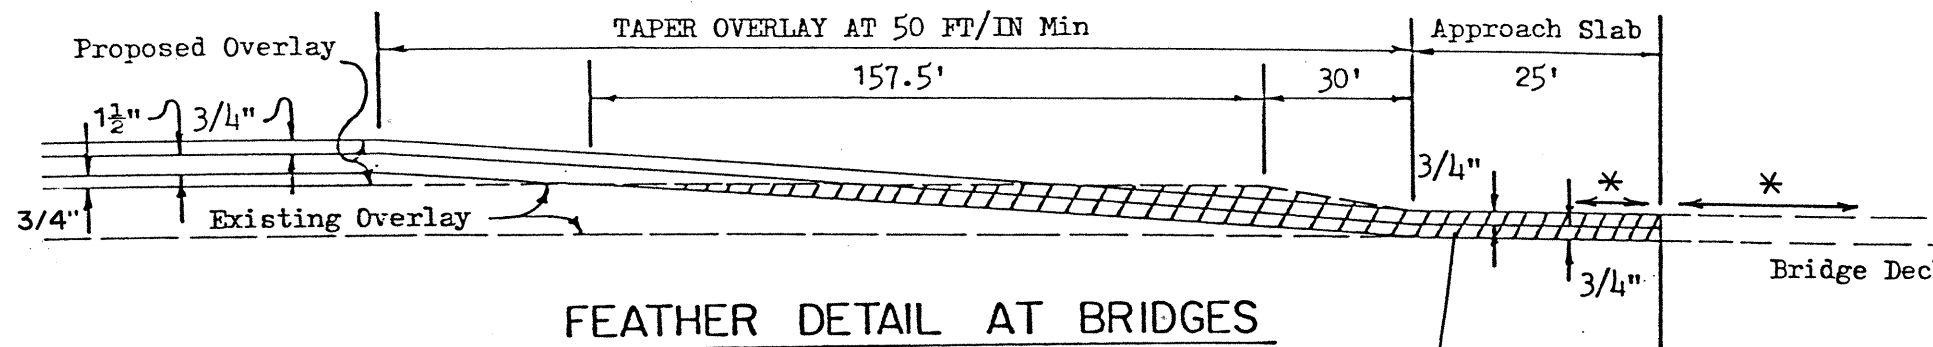


### FEATHER DETAIL AT BRIDGES

(NO SCALE)

THE COST OF REMOVAL FOR BUTT JOINTS IS TO BE INCLUDED UNDER ITEM 202 - WEARING COURSE REMOVED.

\* - MATCH DECK GRADE

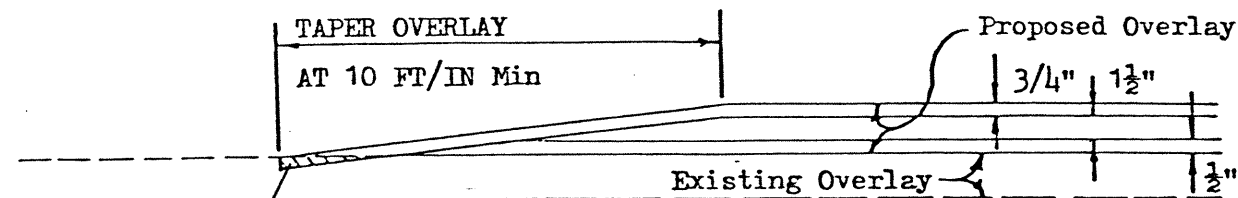

### FEATHER DETAIL AT RAMPS

(NO SCALE)

THE COST OF REMOVAL FOR BUTT JOINTS IS TO BE INCLUDED UNDER ITEM 202 - WEARING COURSE REMOVED.