


# CROSSOVER DETAILS


LAKE COUNTY  
LAK-90-13.00

65  
120

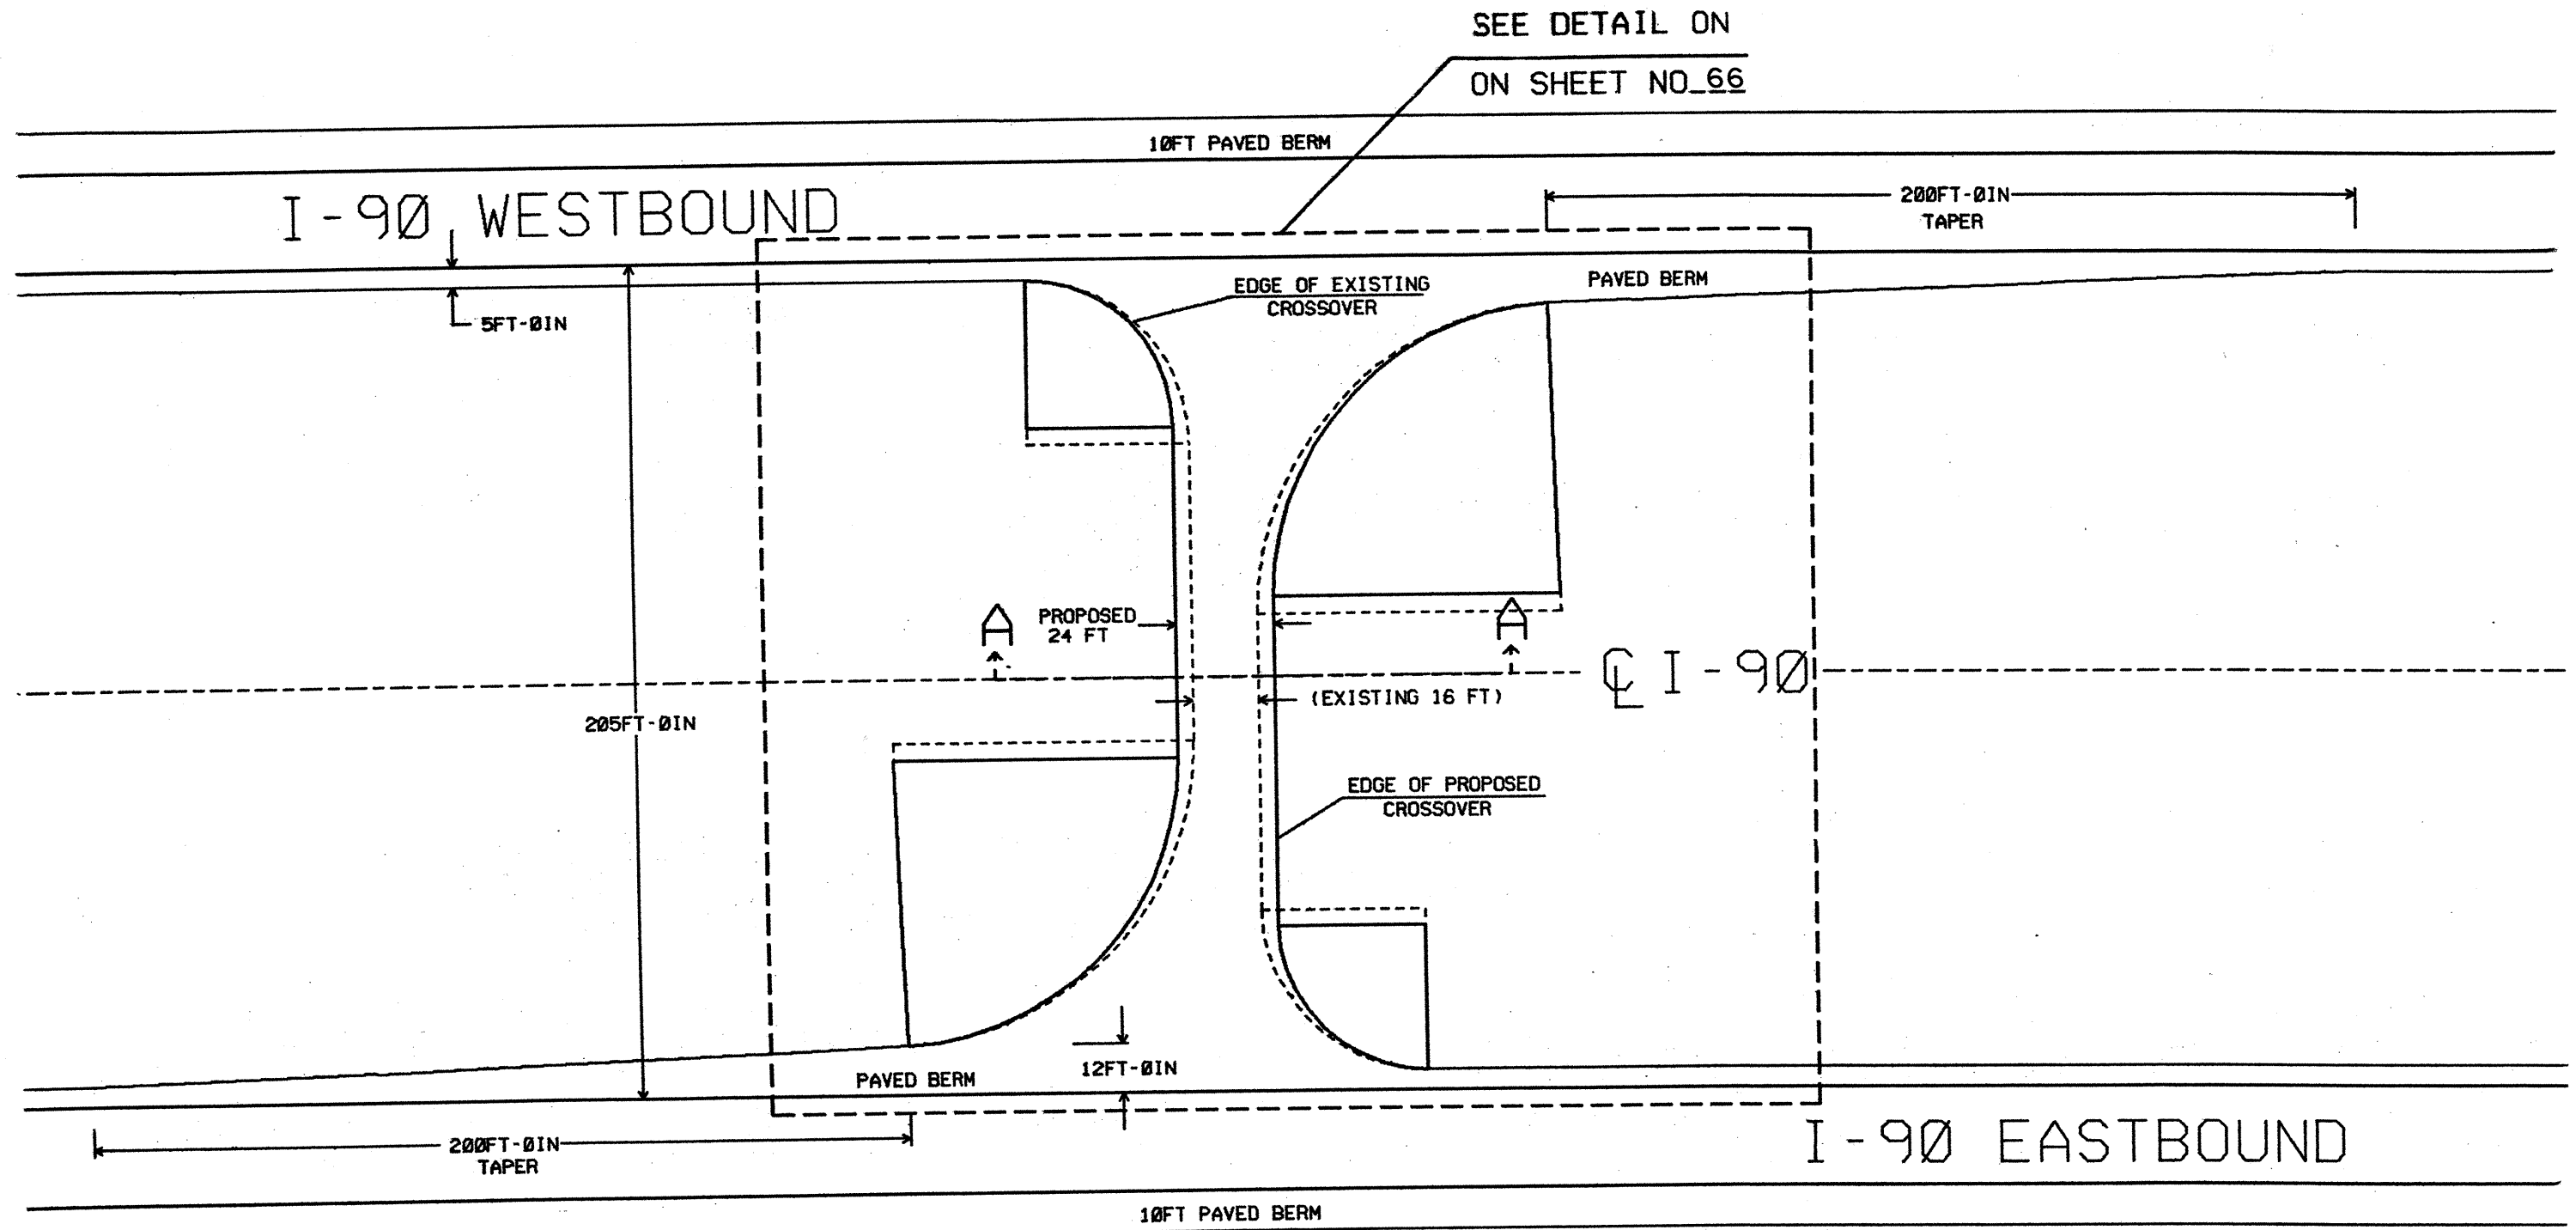

TYPICAL CROSSOVER WIDENING

 - REMOVAL AREA

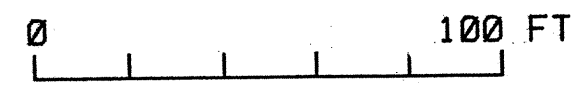SCALE IN INCHES  100 FT

STA. 329+33.5