

# CULVERT DETAILS


LAKE COUNTY  
LAK-90-13.00

68  
120

## QUANTITIES FOR CULVERT INVERT REPAIR

503	511	511	SPECIAL	SPECIAL	SPECIAL
DEWATERING	CLASS C CONC. INVERT REPAIR AS PER PLAN	CLASS C CONC. INVERT PAVING AS PER PLAN	SURFACE PREF. OF CULVERT INVERT	HOLE FOR SUBSEALING	SUBSEAL MATERIAL
LUMP	5 C.Y.	13 C.Y.	LUMP	58 EACH	58 C.F.

FOR CULVERT NOTES  
SEE SHEET NO. 18

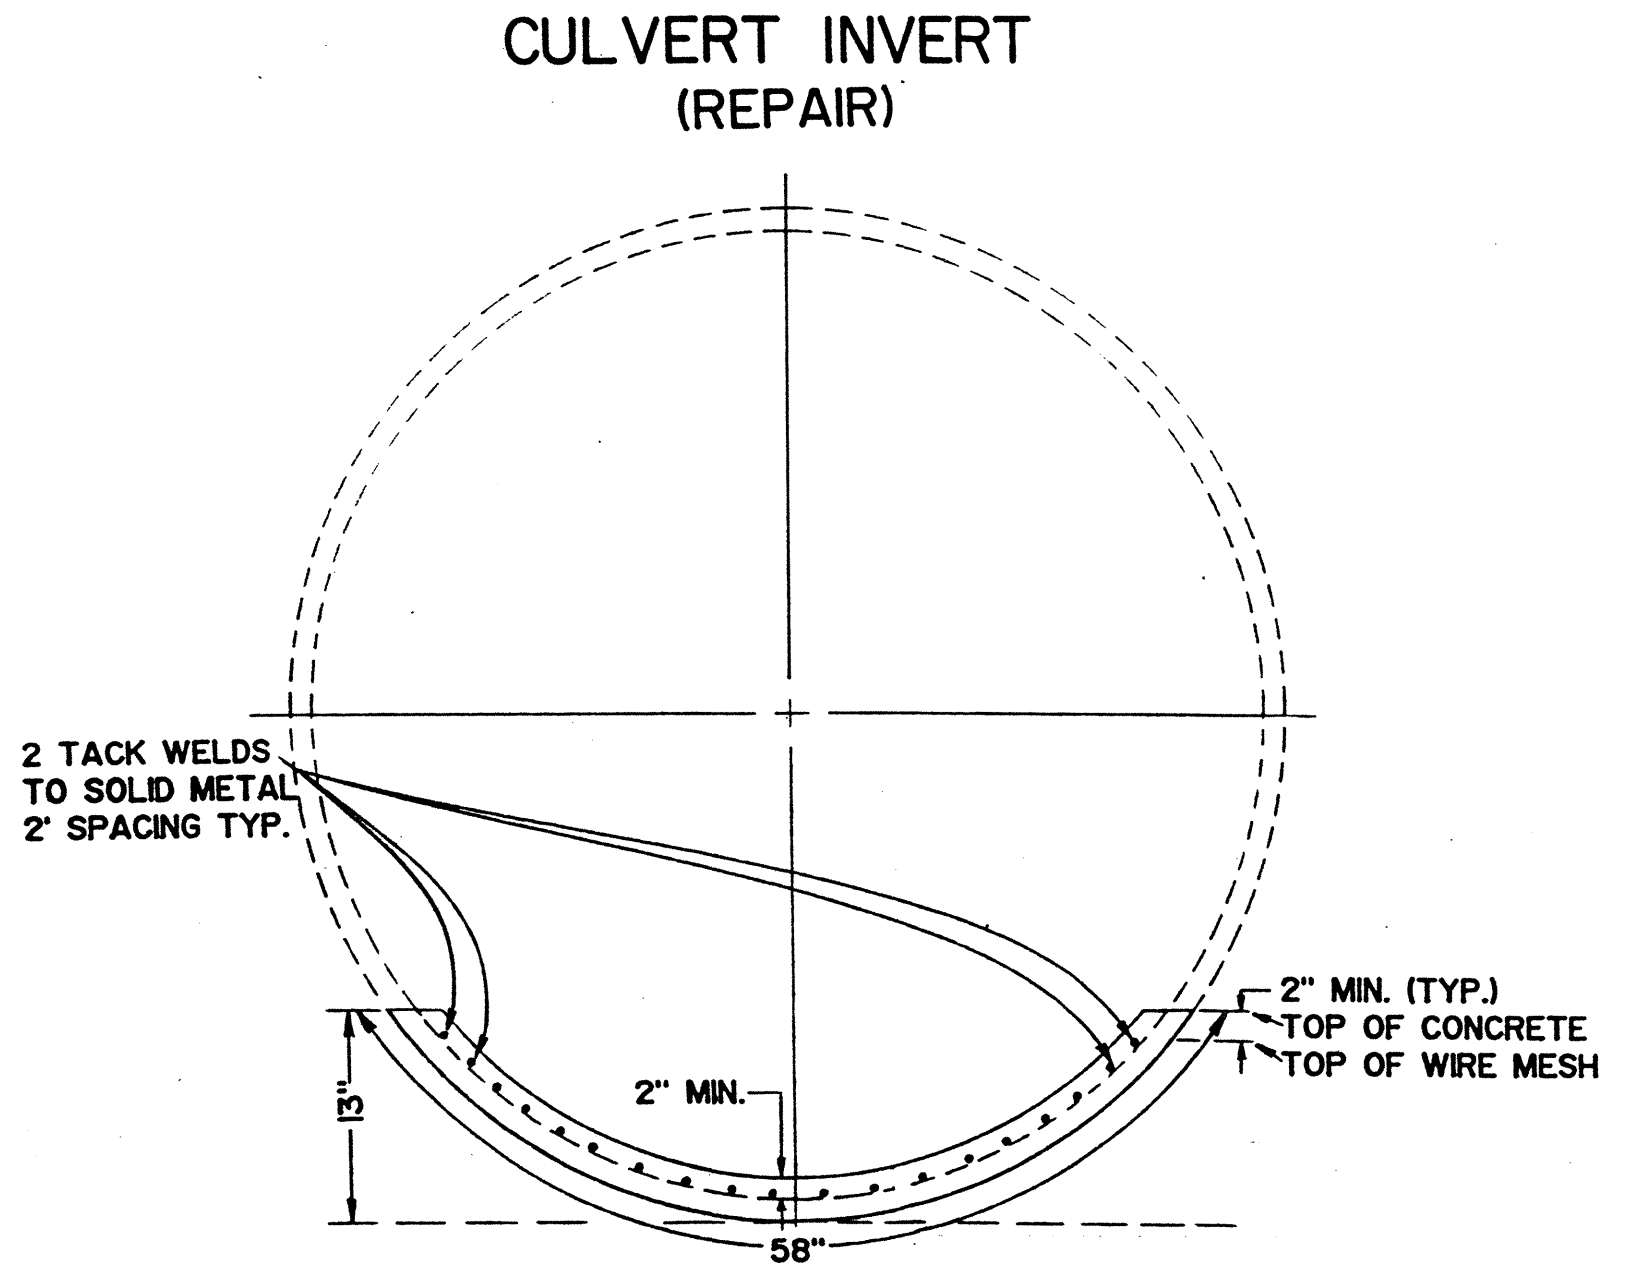

CULVERT DETAIL