


SEEDING
END WIDTH SQ. YDS.

FHWA REGION	STATE	PROJECT
5	OHIO	



LAKE COUNTY
LAK - 90 - 13.00

71
120

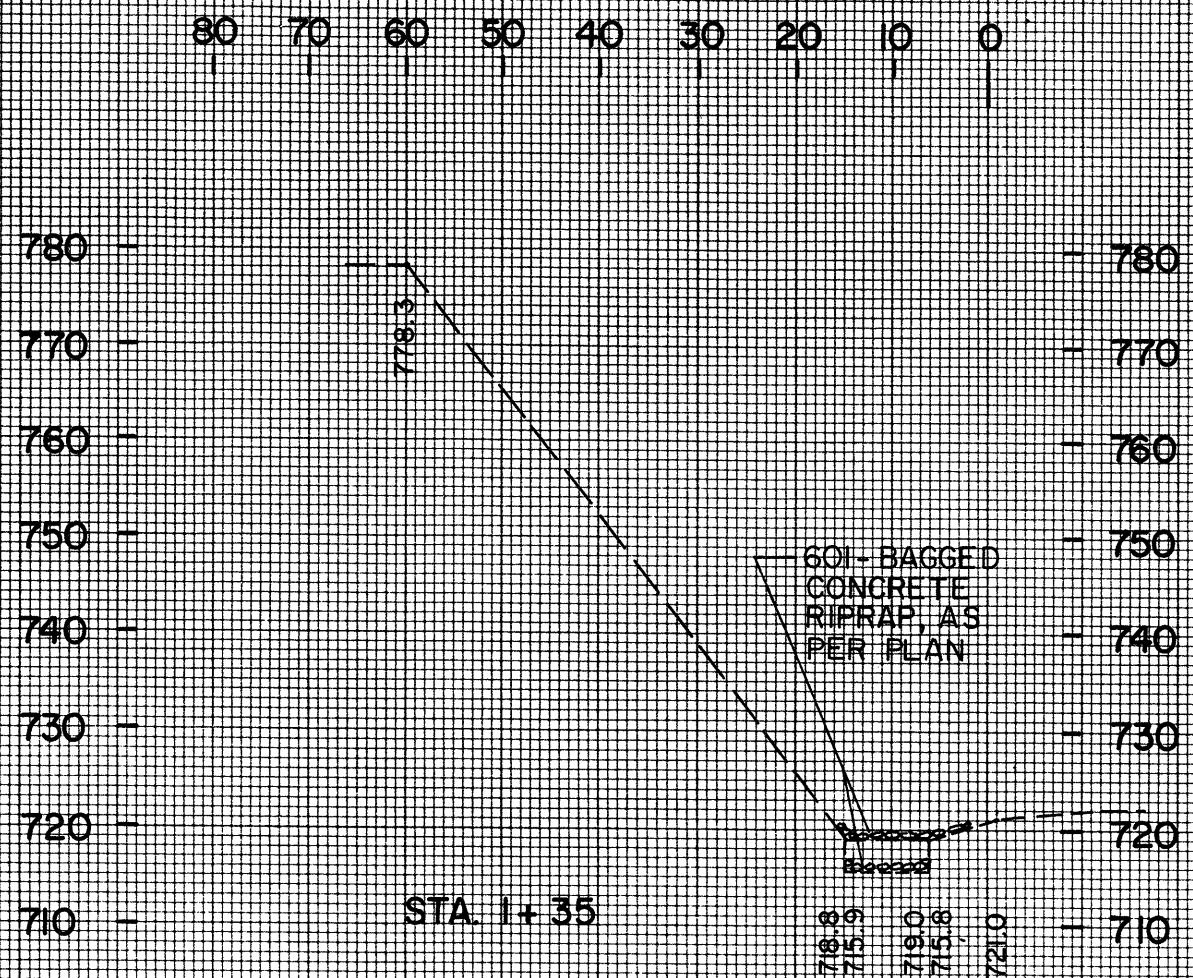

STATION	FLOWLINE		END AREA		VOLUME	
	OFFSET	ELEVATION	CUT	FILL	CUT	FILL
1+29	14.5' L	721.00		20 S.F.		31 C.Y.
1+35						
1+50						

END AREA		VOLUME	
CUT	FILL	CUT	FILL

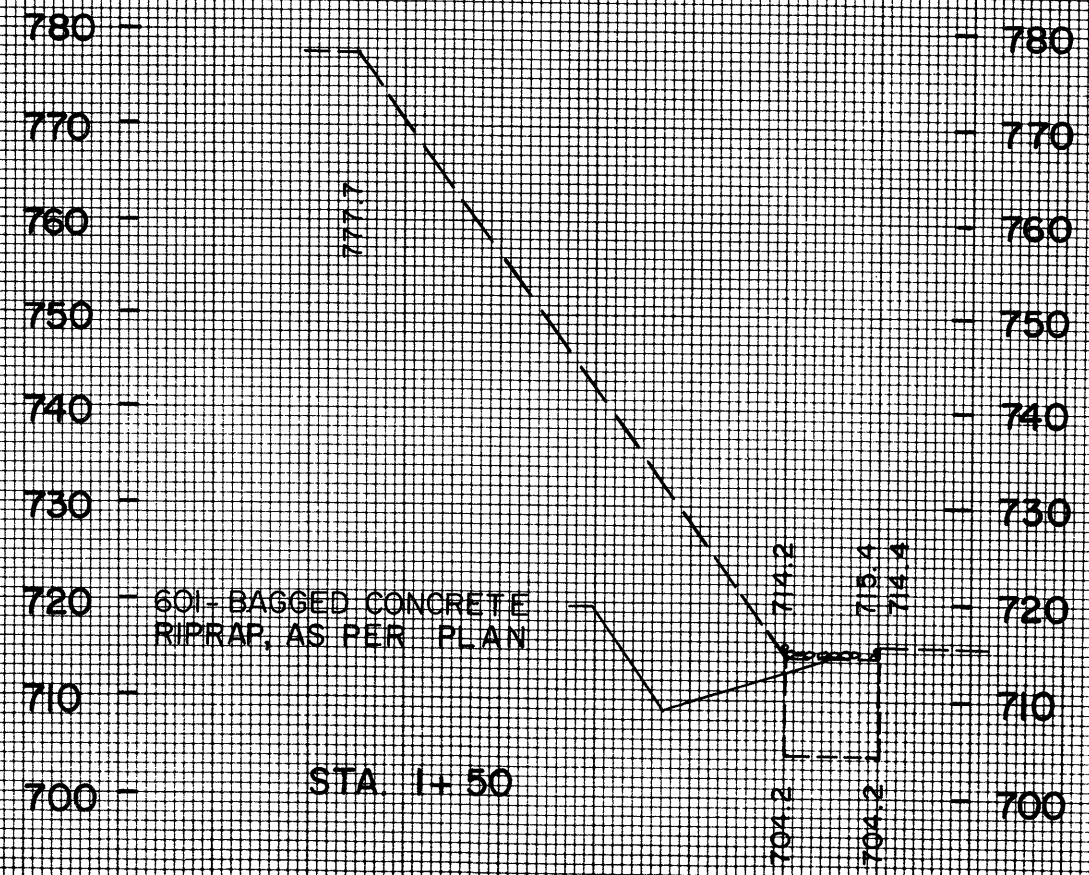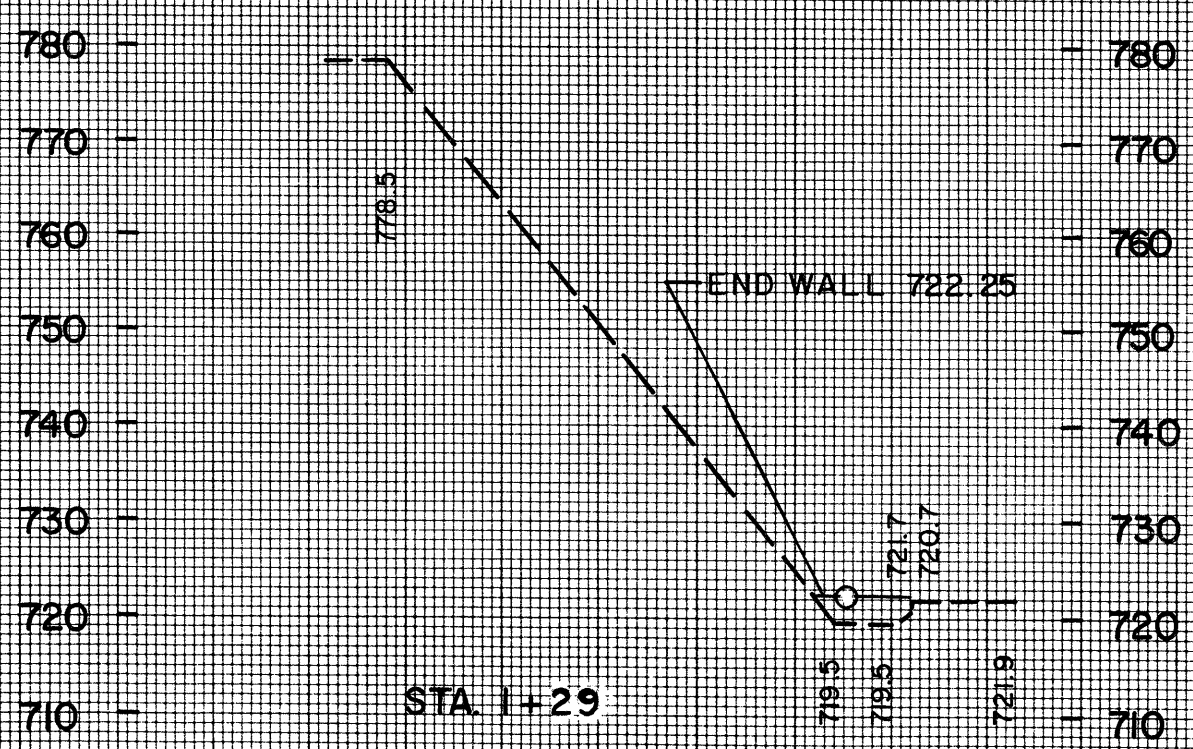

DRAINAGE