



LAKE COUNTY
LAK - 90 - 13.00

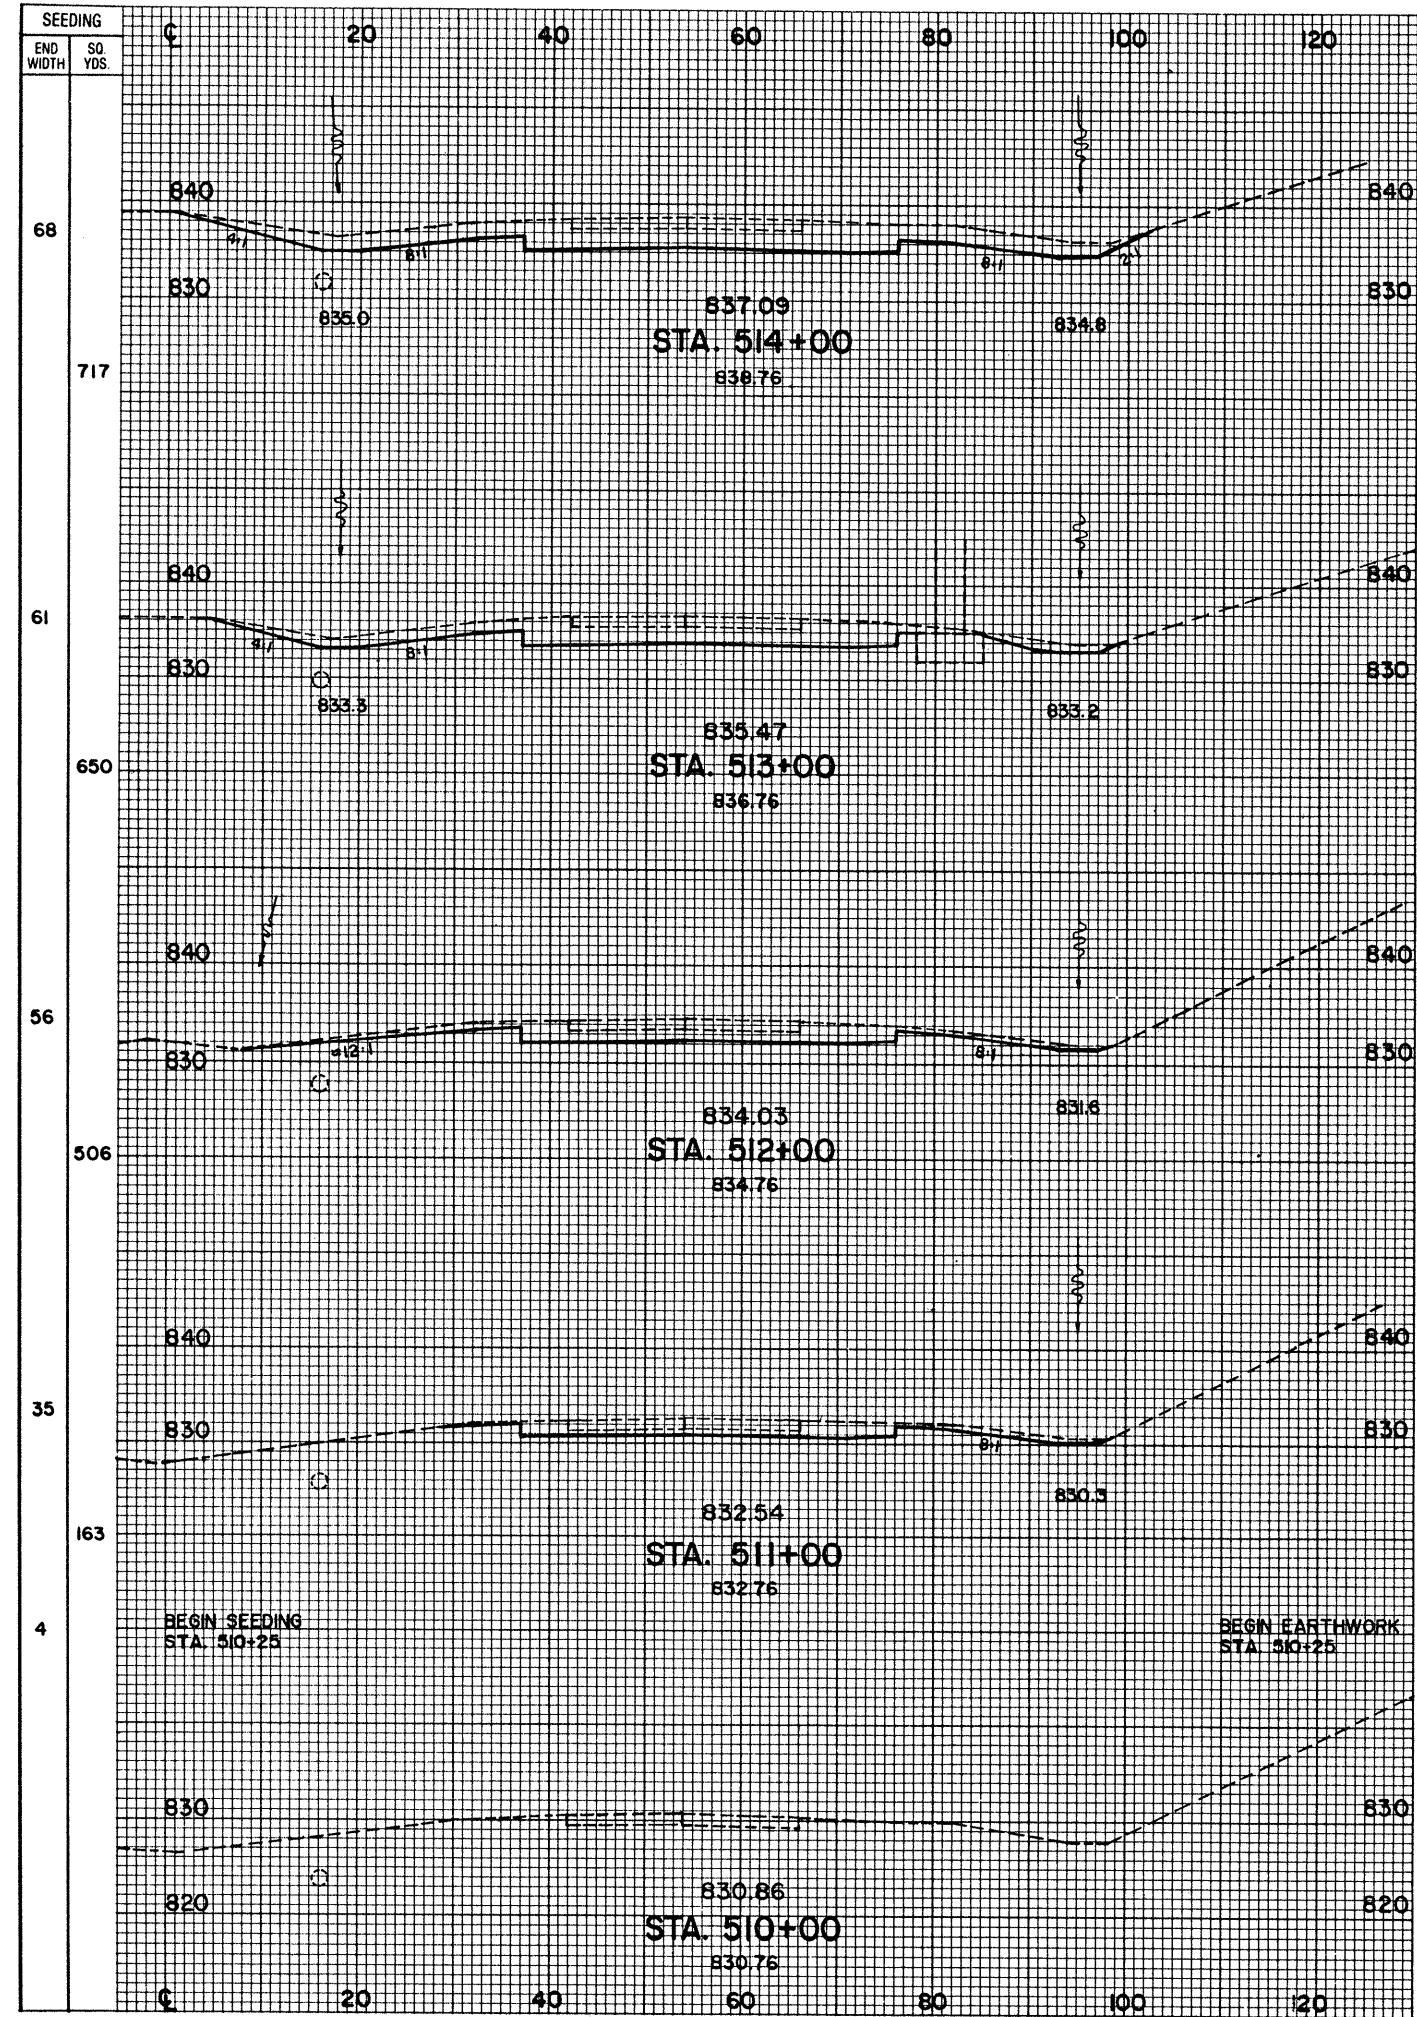

END AREA		VOLUME		SEEDING	
CUT	FILL	CUT	FILL	END WIDTH	SQ. YDS.
187	0	600	0	4	
137	0	411	0	14	
85	0	248	0	18	
49	0	110	0	49	
30	0	30	0	30	

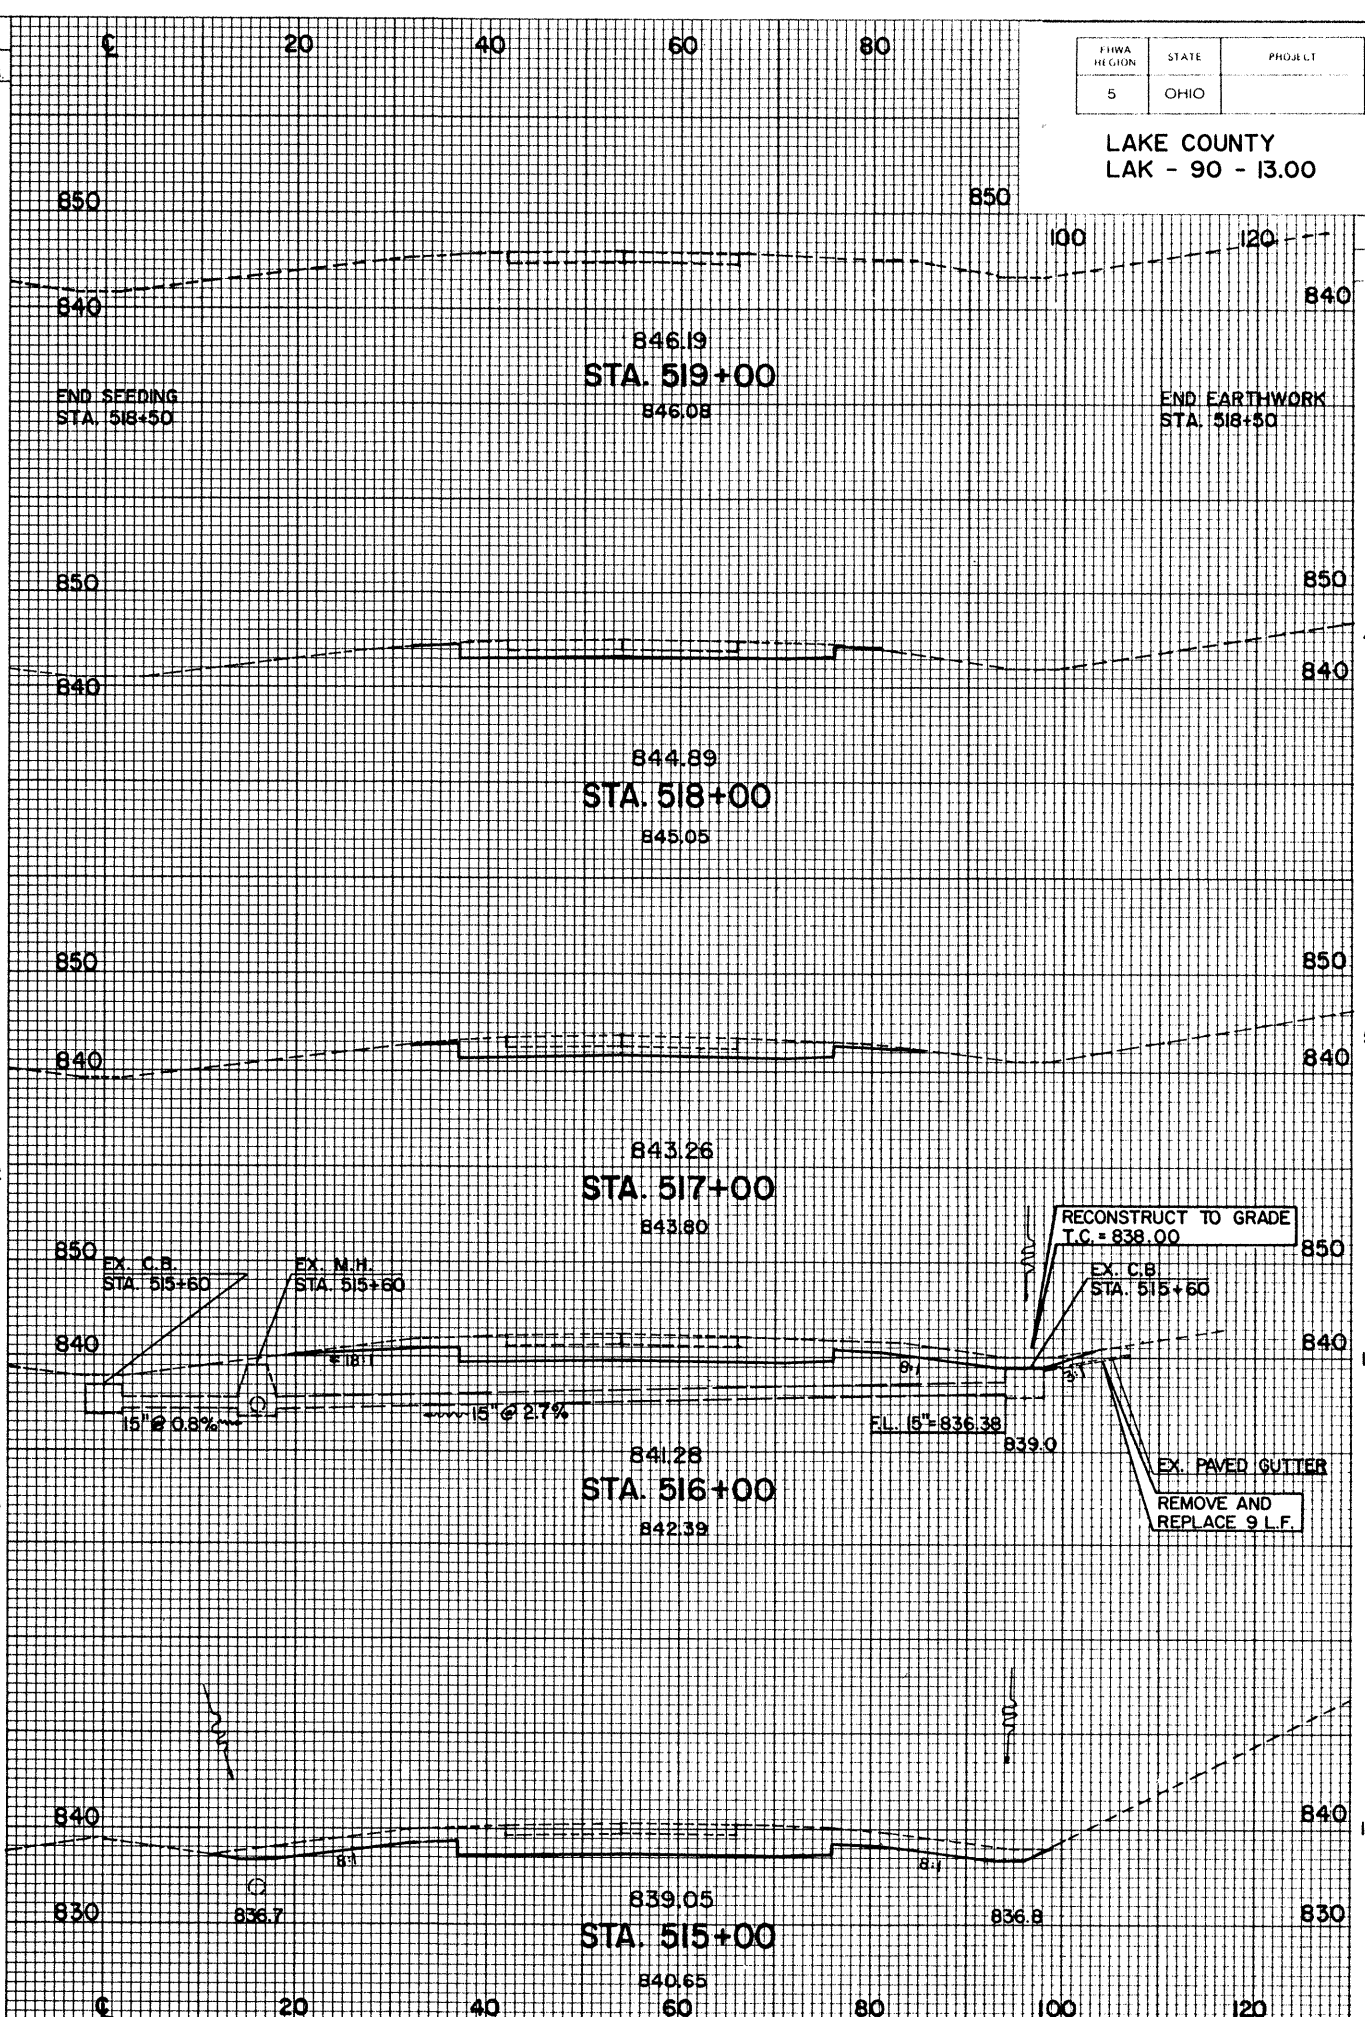

END AREA		VOLUME	
CUT	FILL	CUT	FILL
30	0	30	0
48	0	72	0
54	0	189	0
111	0	306	0
150	0	483	0
672	0	624	0