


STATION	END AREA		VOLUME		SEEDING	
	CUT	FILL	CUT	FILL	END WIDTH	SO. YDS.

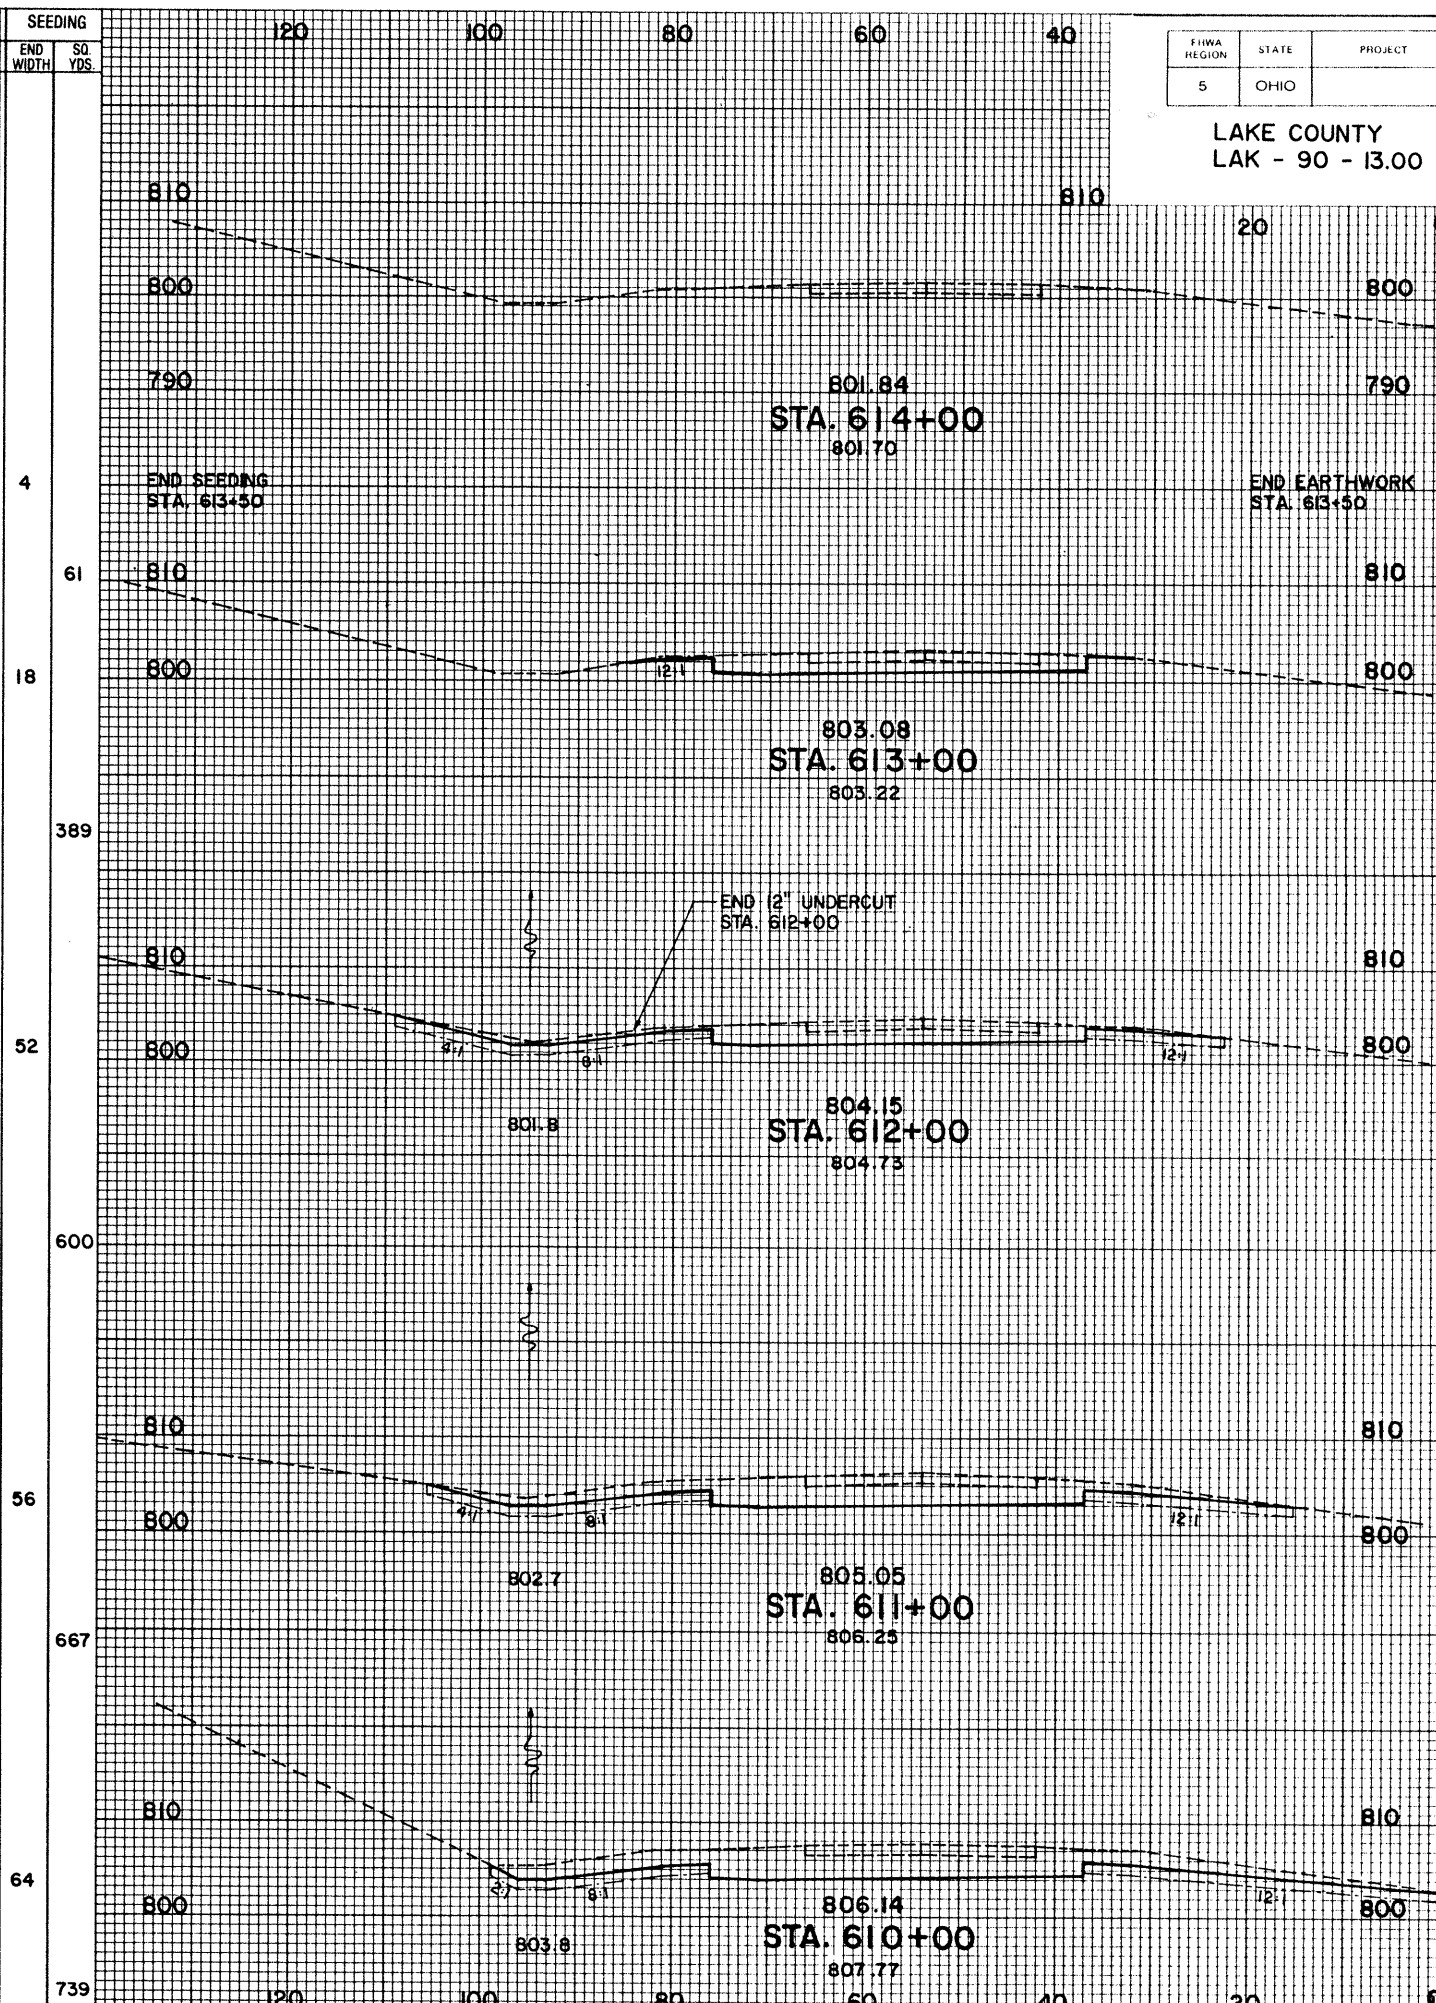

STATION	END AREA		VOLUME	
	CUT	FILL	CUT	FILL
614+00	45	0	92	0
613+00	54	0	244	0
612+00	78	0 (AHEAD)	125	47 (BACK)
611+00	181	51	567	182
610+00	223	60	748	206

5	OHIO		
---	------	--	--

LAKE COUNTY  
LAK - 90 - 13.00

82  
120