

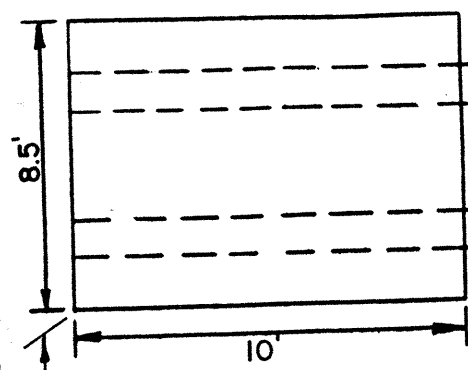


SIGN ELEVATION VIEW


LAKE COUNTY
LAK-90-13.00

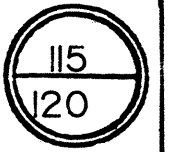


SIGN NO. 140, 141
STA. 118+00
S.R. 44

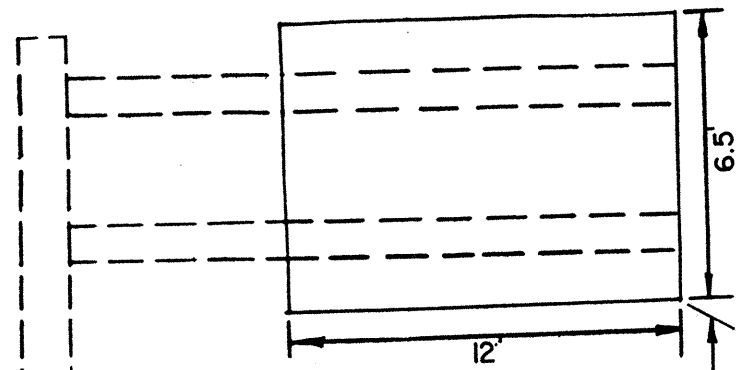


SIGN NO. 145
STA. 123+03
S.R. 44

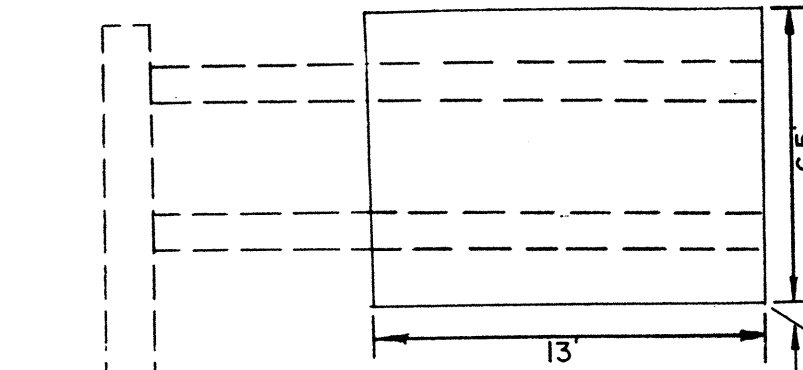


SIGN NO. 146
STA. 126+56
S.R. 44

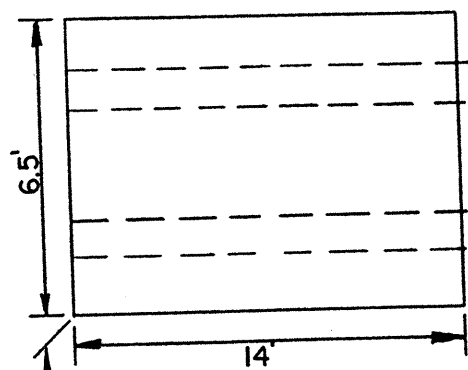

SIGN NO. 152
STA. 131+52
S.R. 44

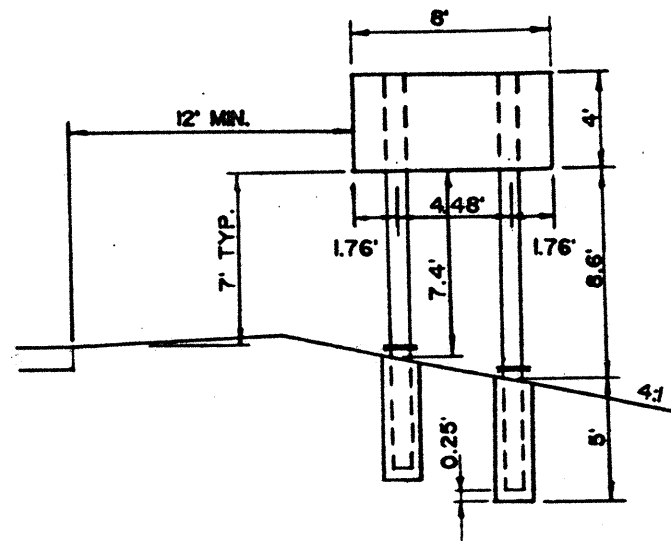

SIGN NO. 177
STA. 6+95
RAMP C

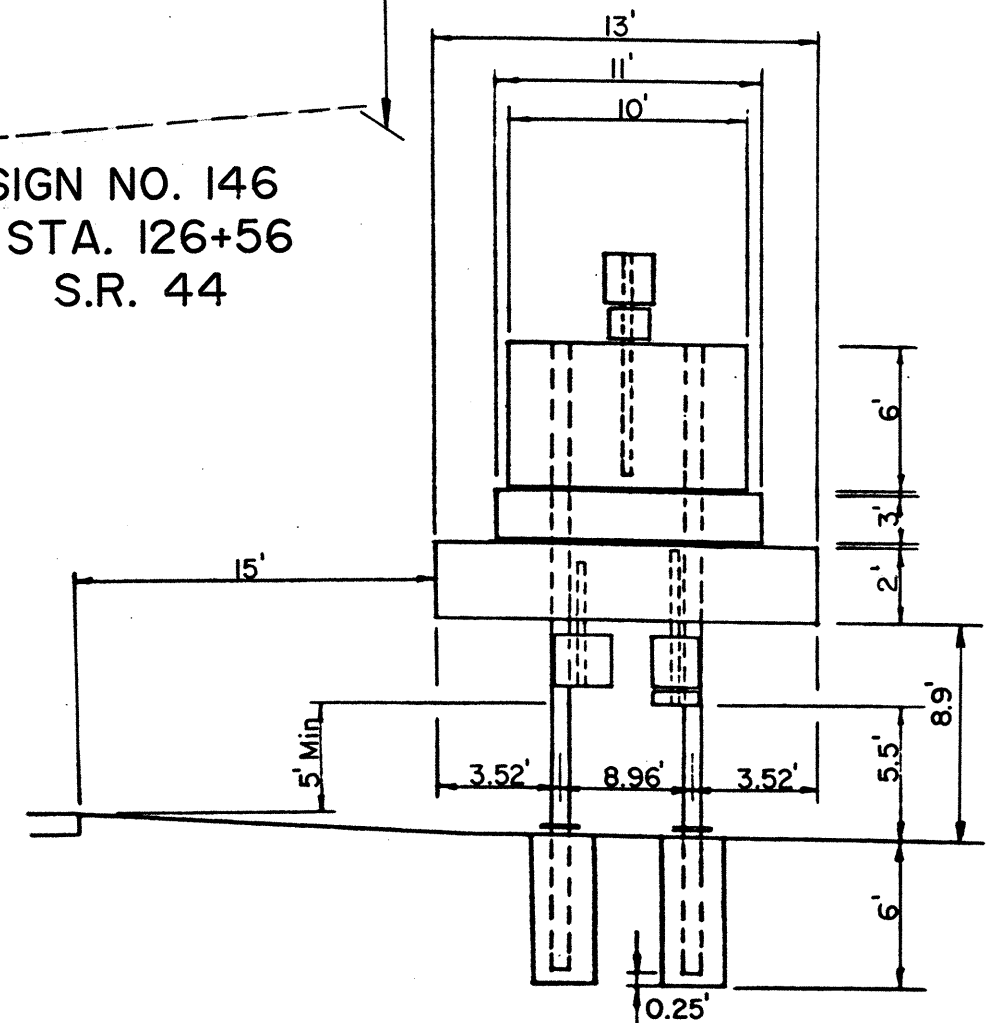

SIGN NO. 190
STA. 1+50
RAMP D

SIGN ELEVATION VIEW