


# PAVEMENT MARKING

RELOCATED S.R. 44

LAKE COUNTY  
LAK-90-13.00

118  
120

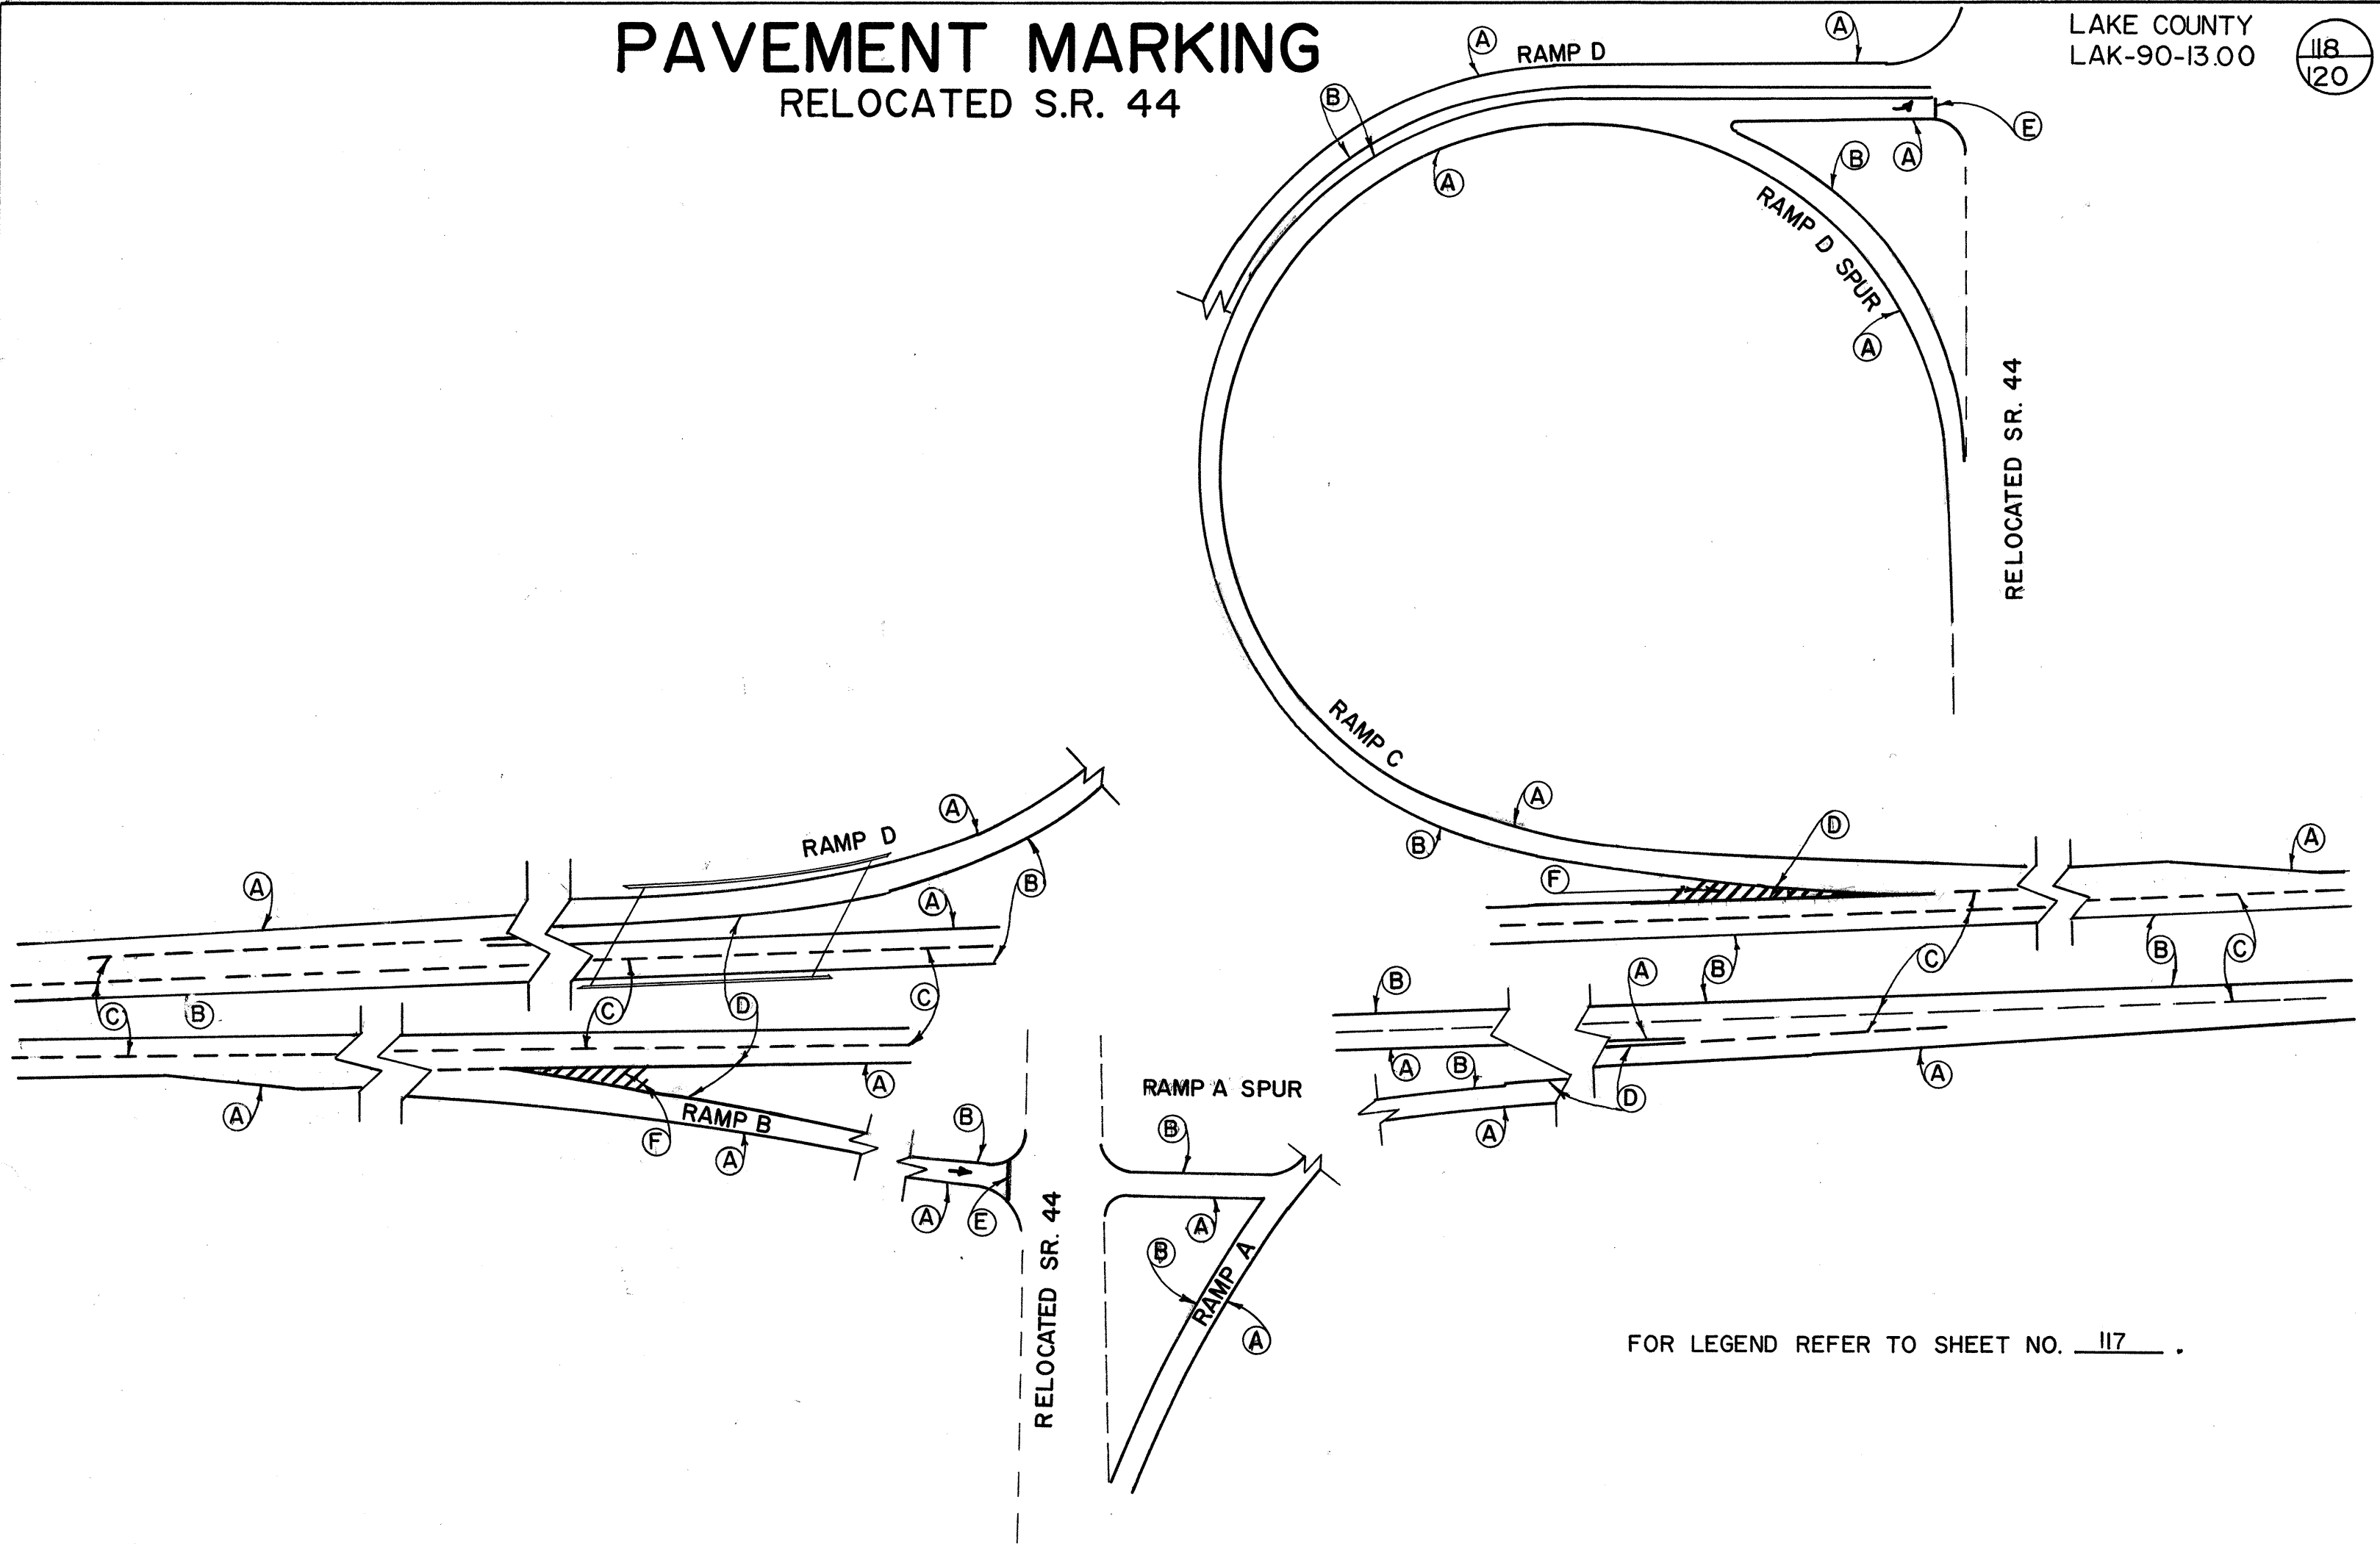

FOR LEGEND REFER TO SHEET NO. 117 .