




Cross Section
Sta. 676-00

Cross Section
Sta. 678-70

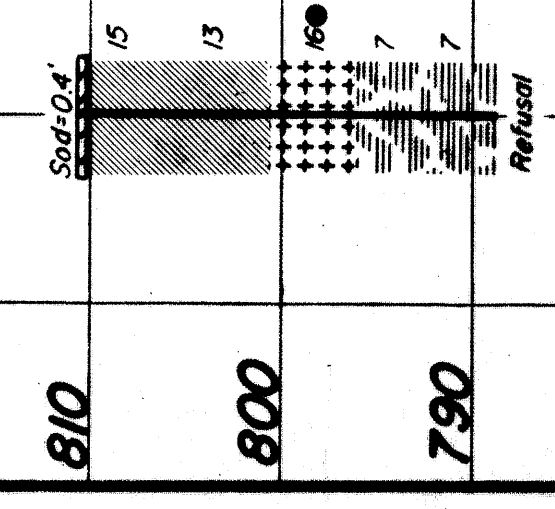


810
800
790
780

110 100 90 80 70 60 50 40 30 20 10 0 10 20 30 40 50 60 70 80 90 100 110 120 130

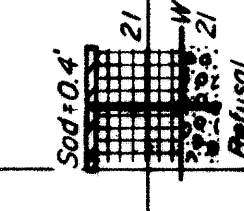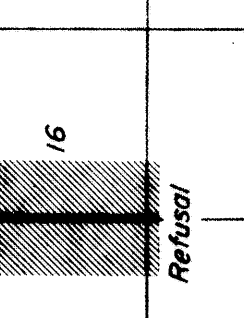


810
800
790
780

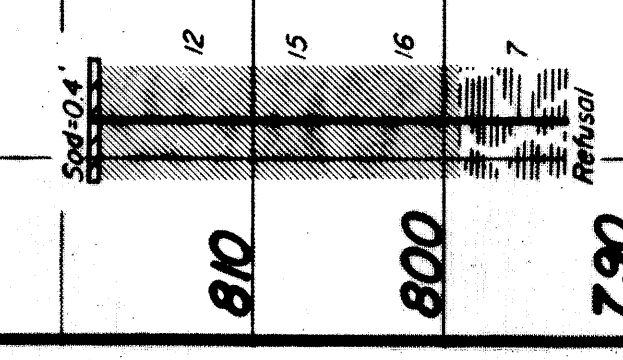

810
800
790
780

110 100 90 80 70 60 50 40 30 20 10 0 10 20 30 40 50 60 70 80

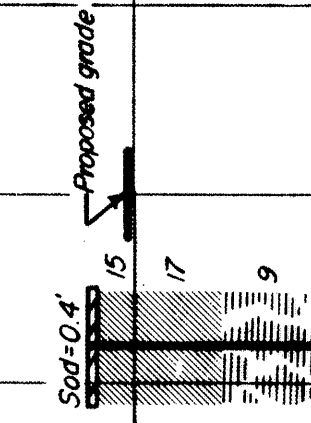

810
800
790
780