


MICROFILM
NOV 23 1982

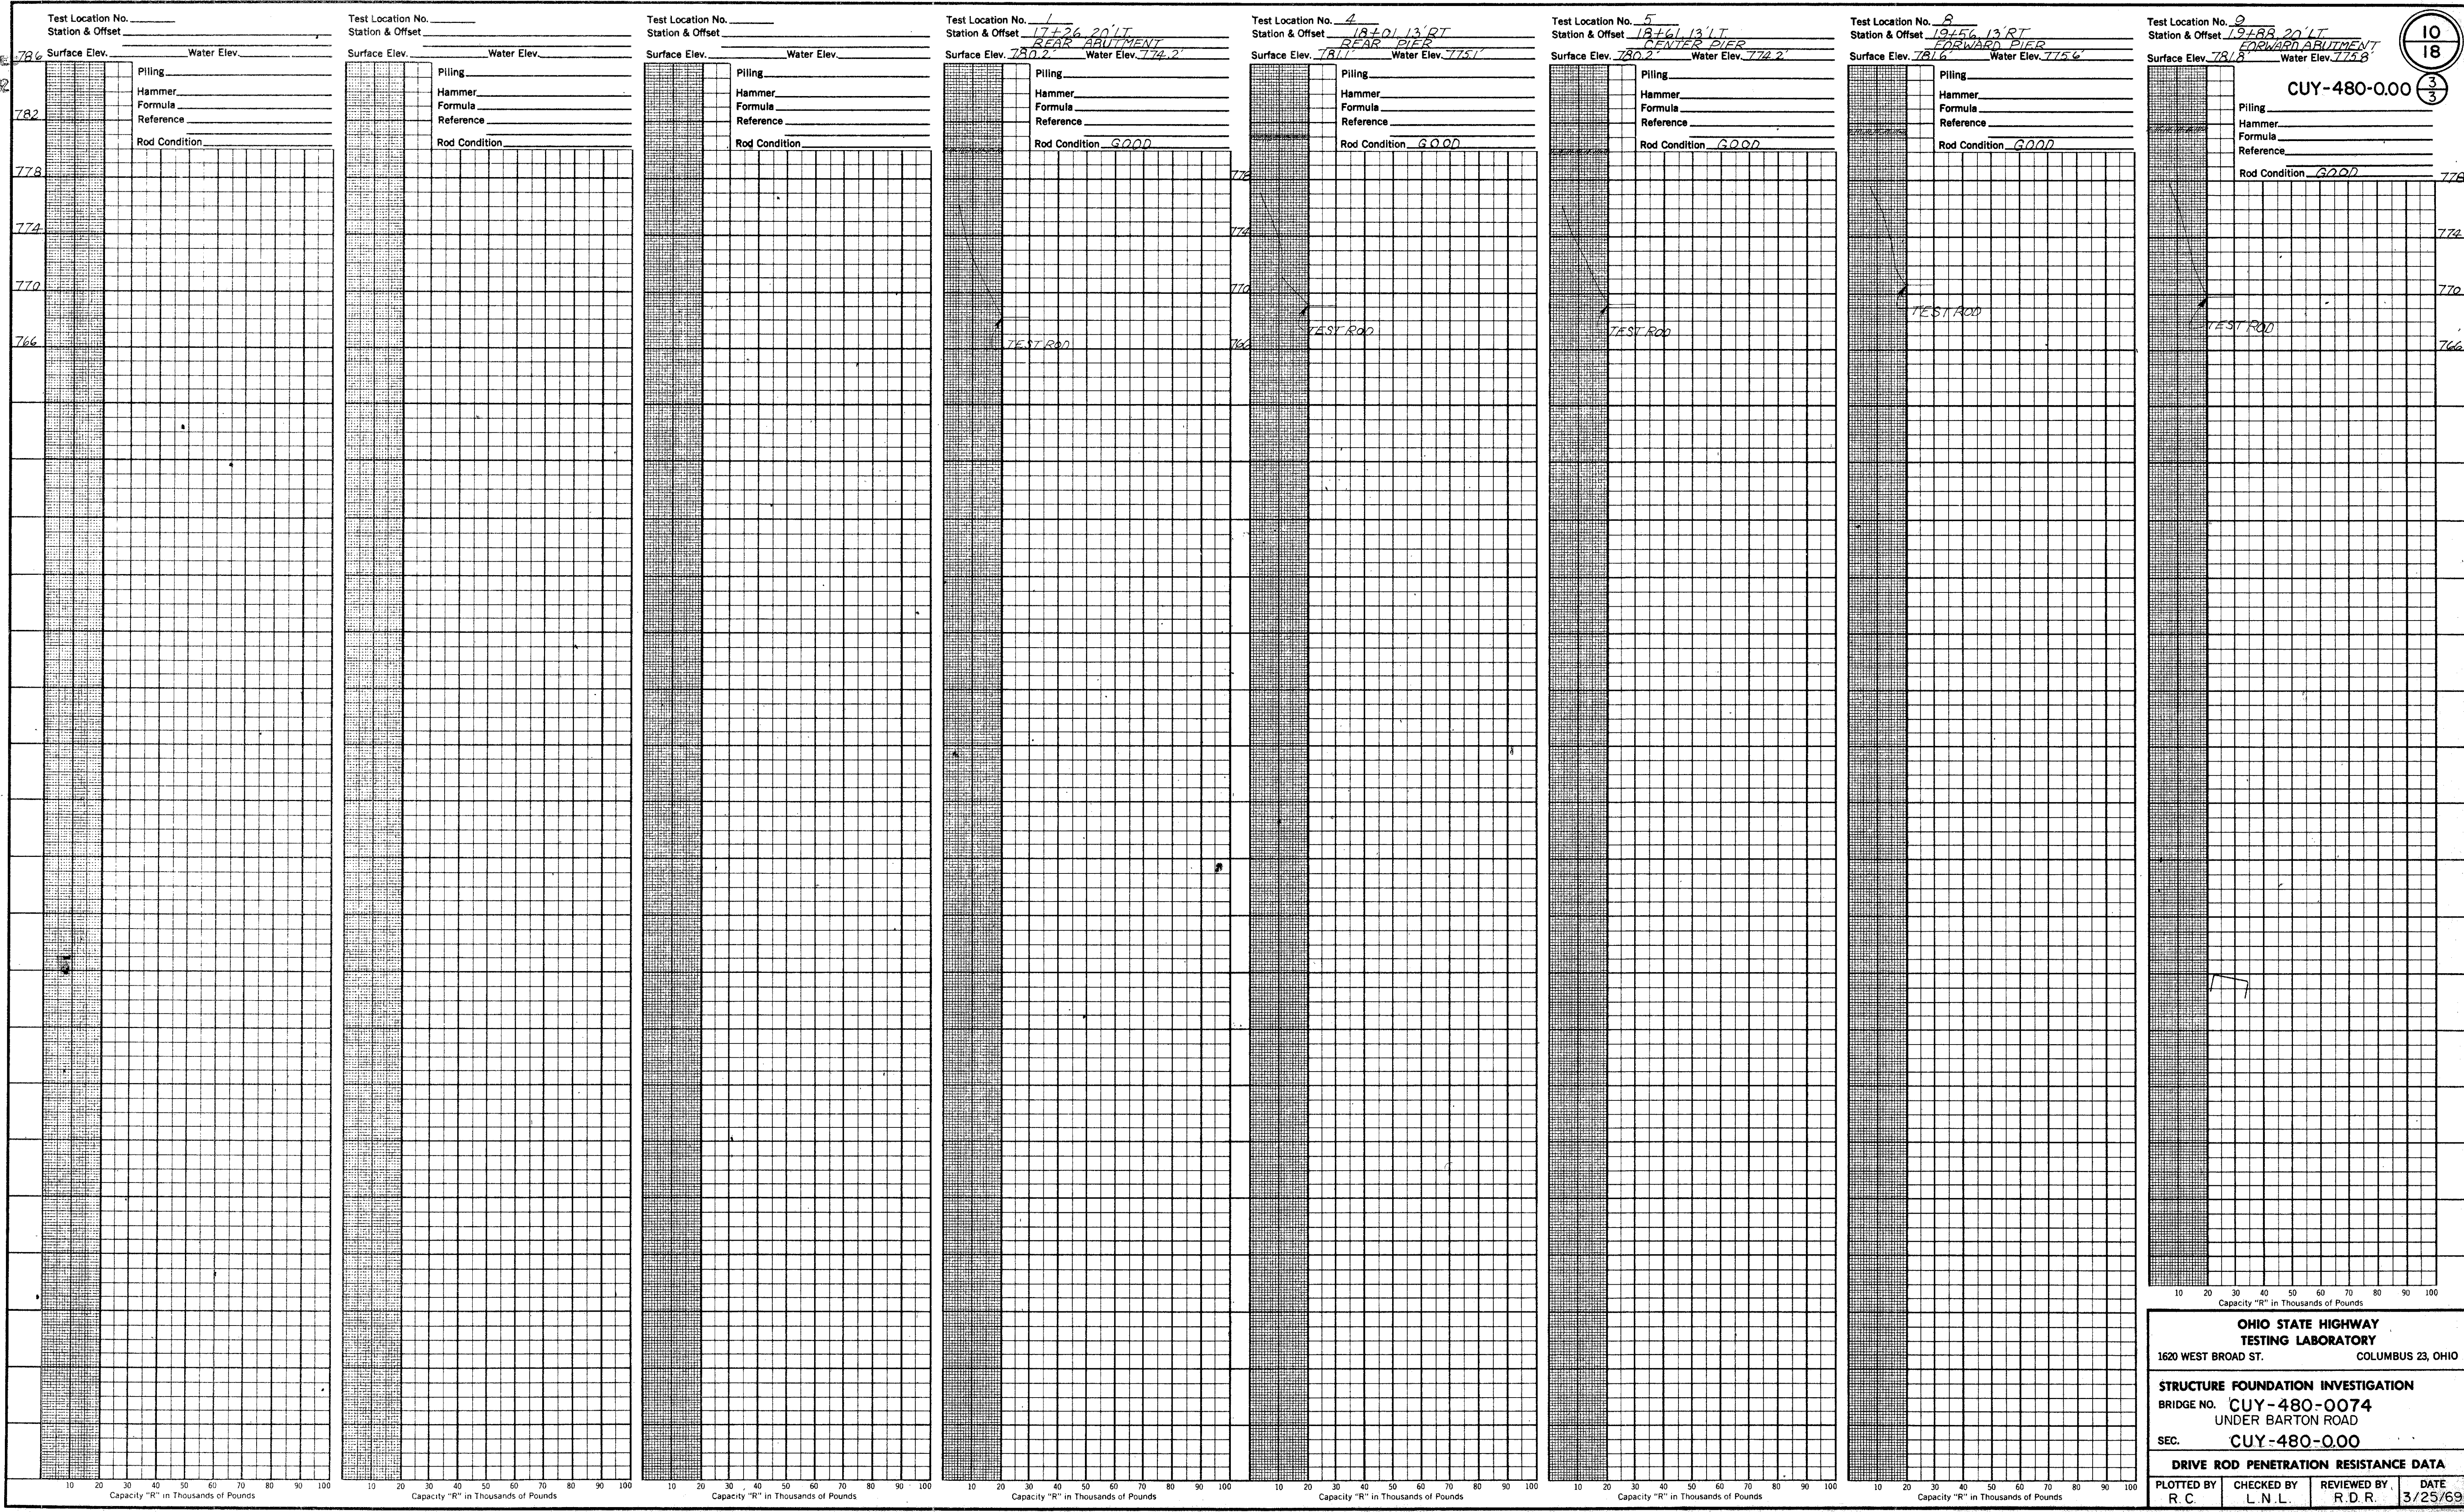

10
18
3
3

CUY-480-000

OHIO STATE HIGHWAY TESTING LABORATORY
1620 WEST BROAD ST. COLUMBUS 23, OHIO

STRUCTURE FOUNDATION INVESTIGATION
BRIDGE NO. CUY-480-0074
UNDER BARTON ROAD
SEC. CUY-480-000

DRIVE ROD PENETRATION RESISTANCE DATA

PLOTTED BY R. C. CHECKED BY L. N. L. REVIEWED BY R. D. R. DATE 3/25/69