


SEEDLING
END
WIDTH
YDS

LAKE COUNTY
LAK - 1 - 16.55

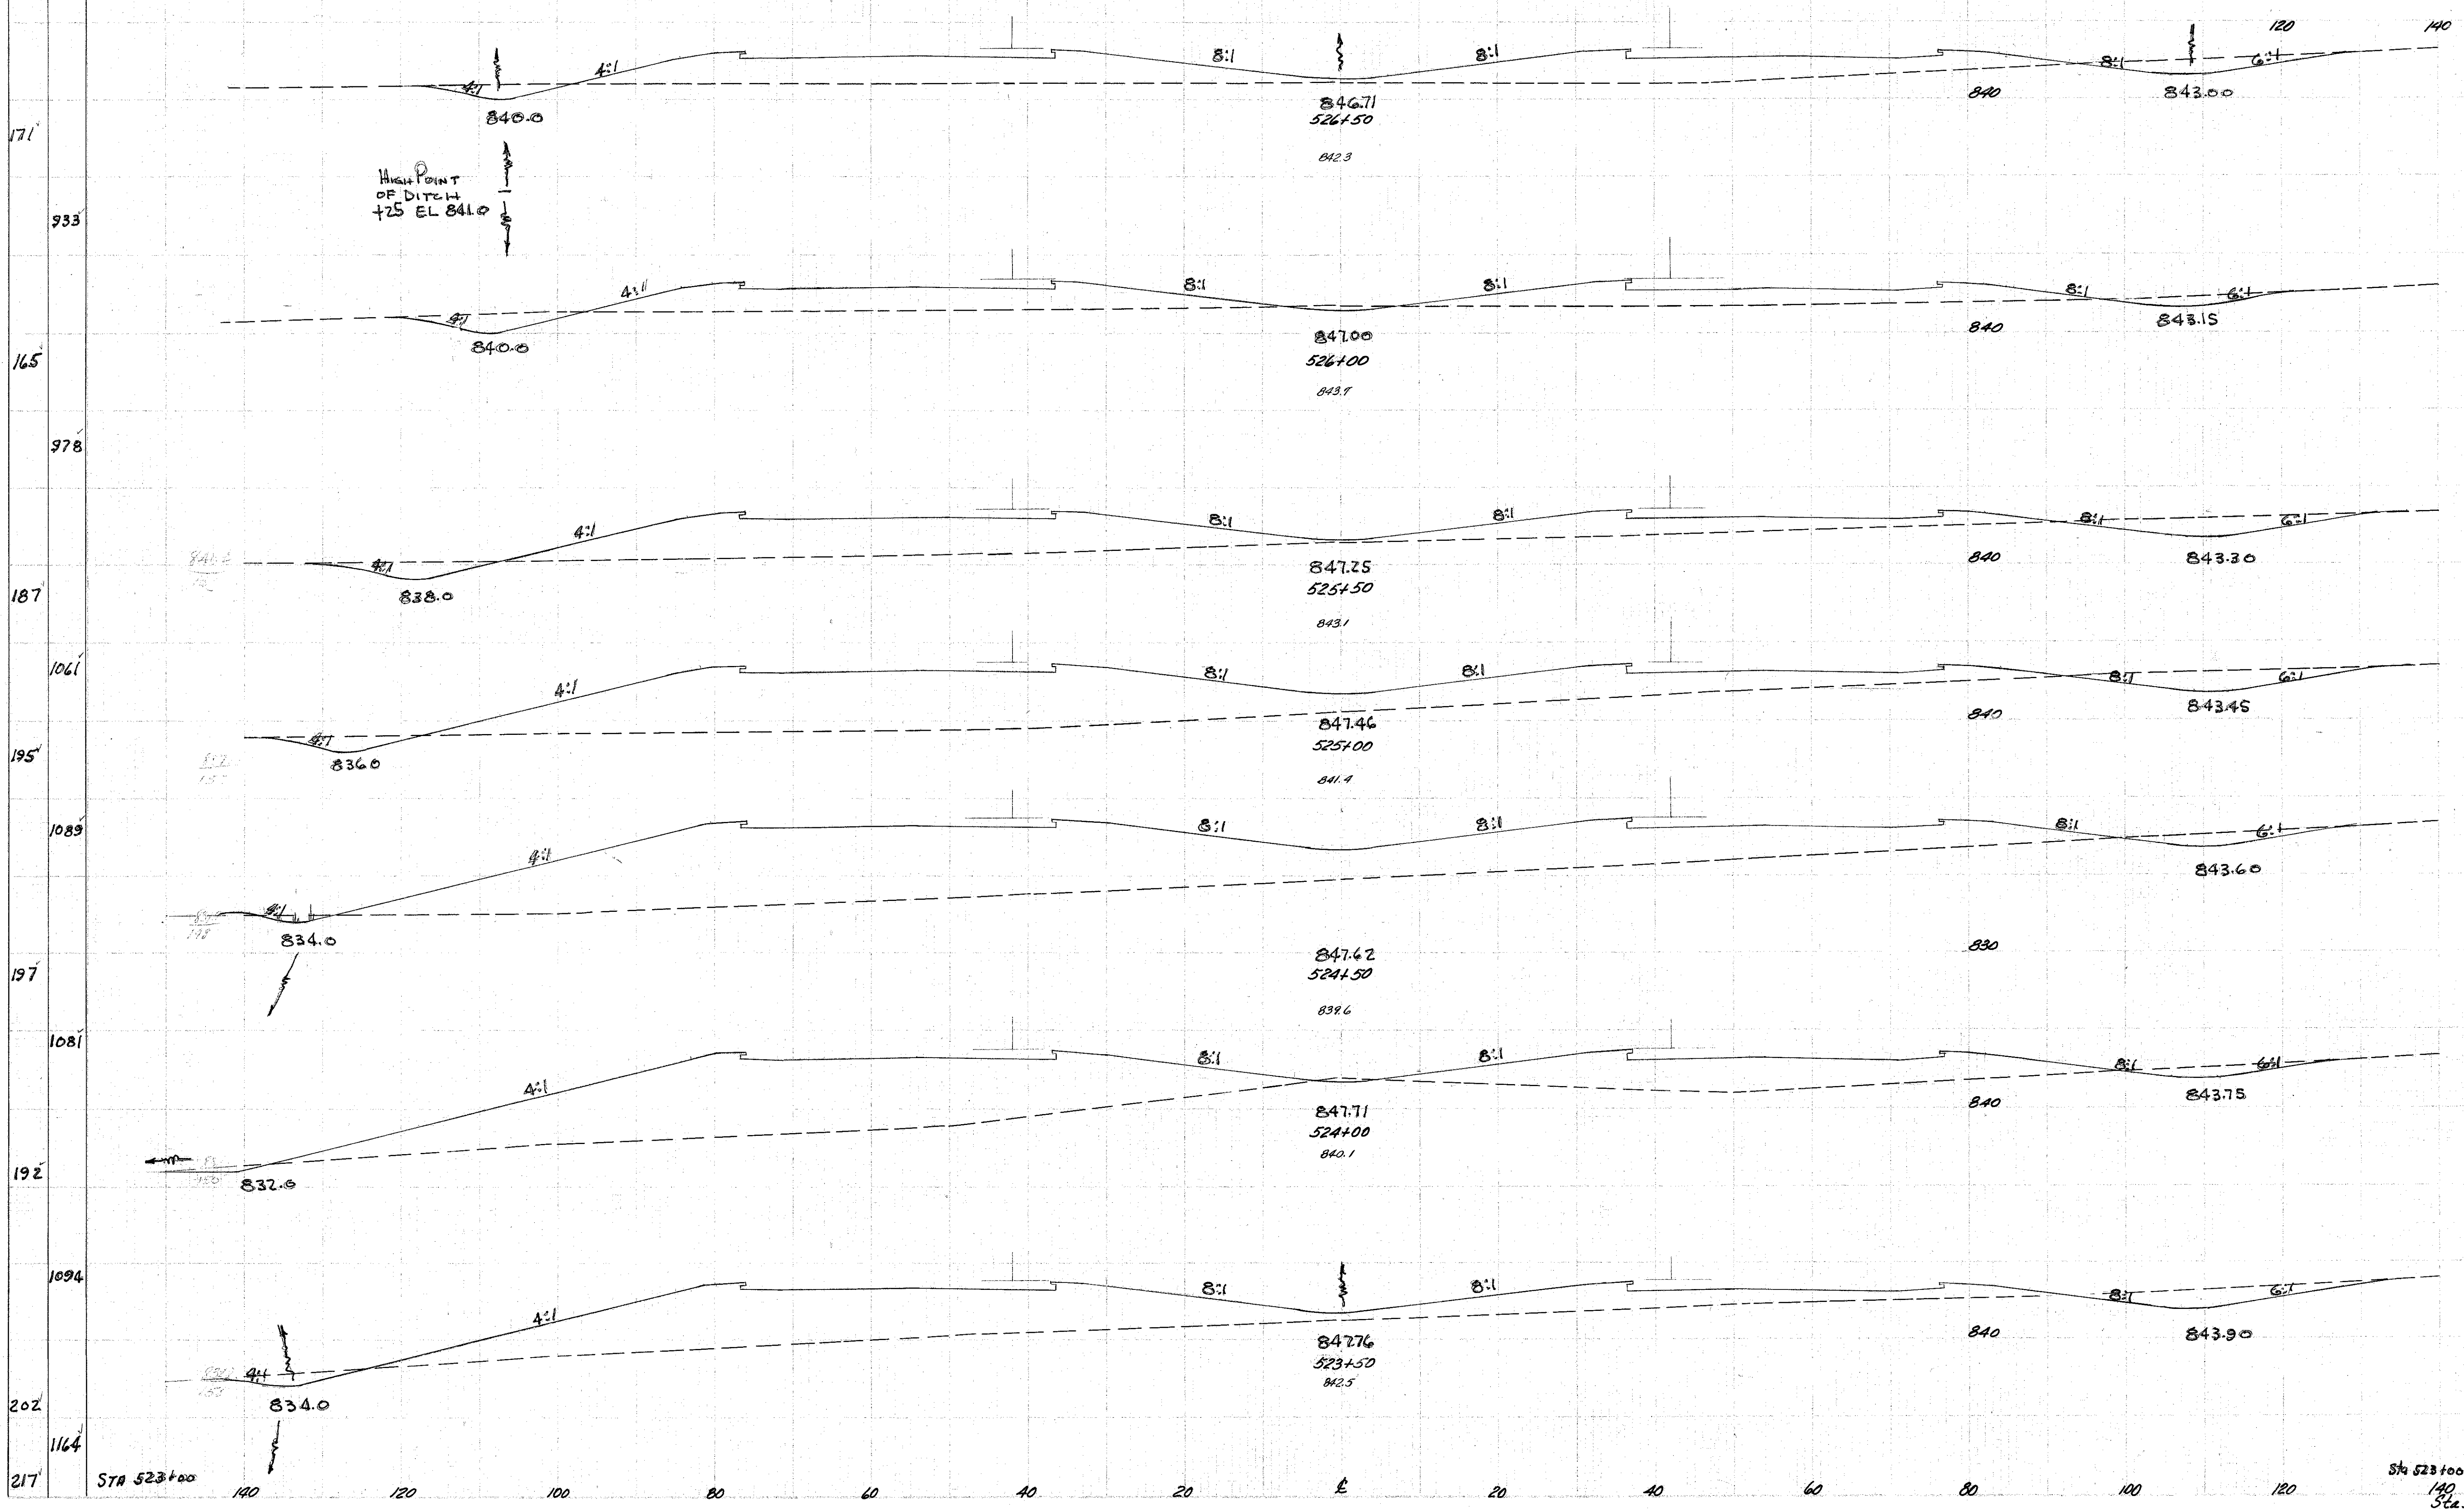

END AREA		CU YDS.	
Cut	Fill	Cut	Fill
56	512		
		103	836
55	390		
		132	885
87	565		
		158	1369
83	913		
		113	2065
38	1317		
		66	2236
33	1097		
		97	1730
71	771		
		272	1154
222	475		

Sta 523+00
140
Sta. 523+50 to 526+50