


SEEDING
END
WIDTH
YDS

NO. 2
DHD
HCI-1103 (27)

36
413

LAKE COUNTY
LAK-1-16.55

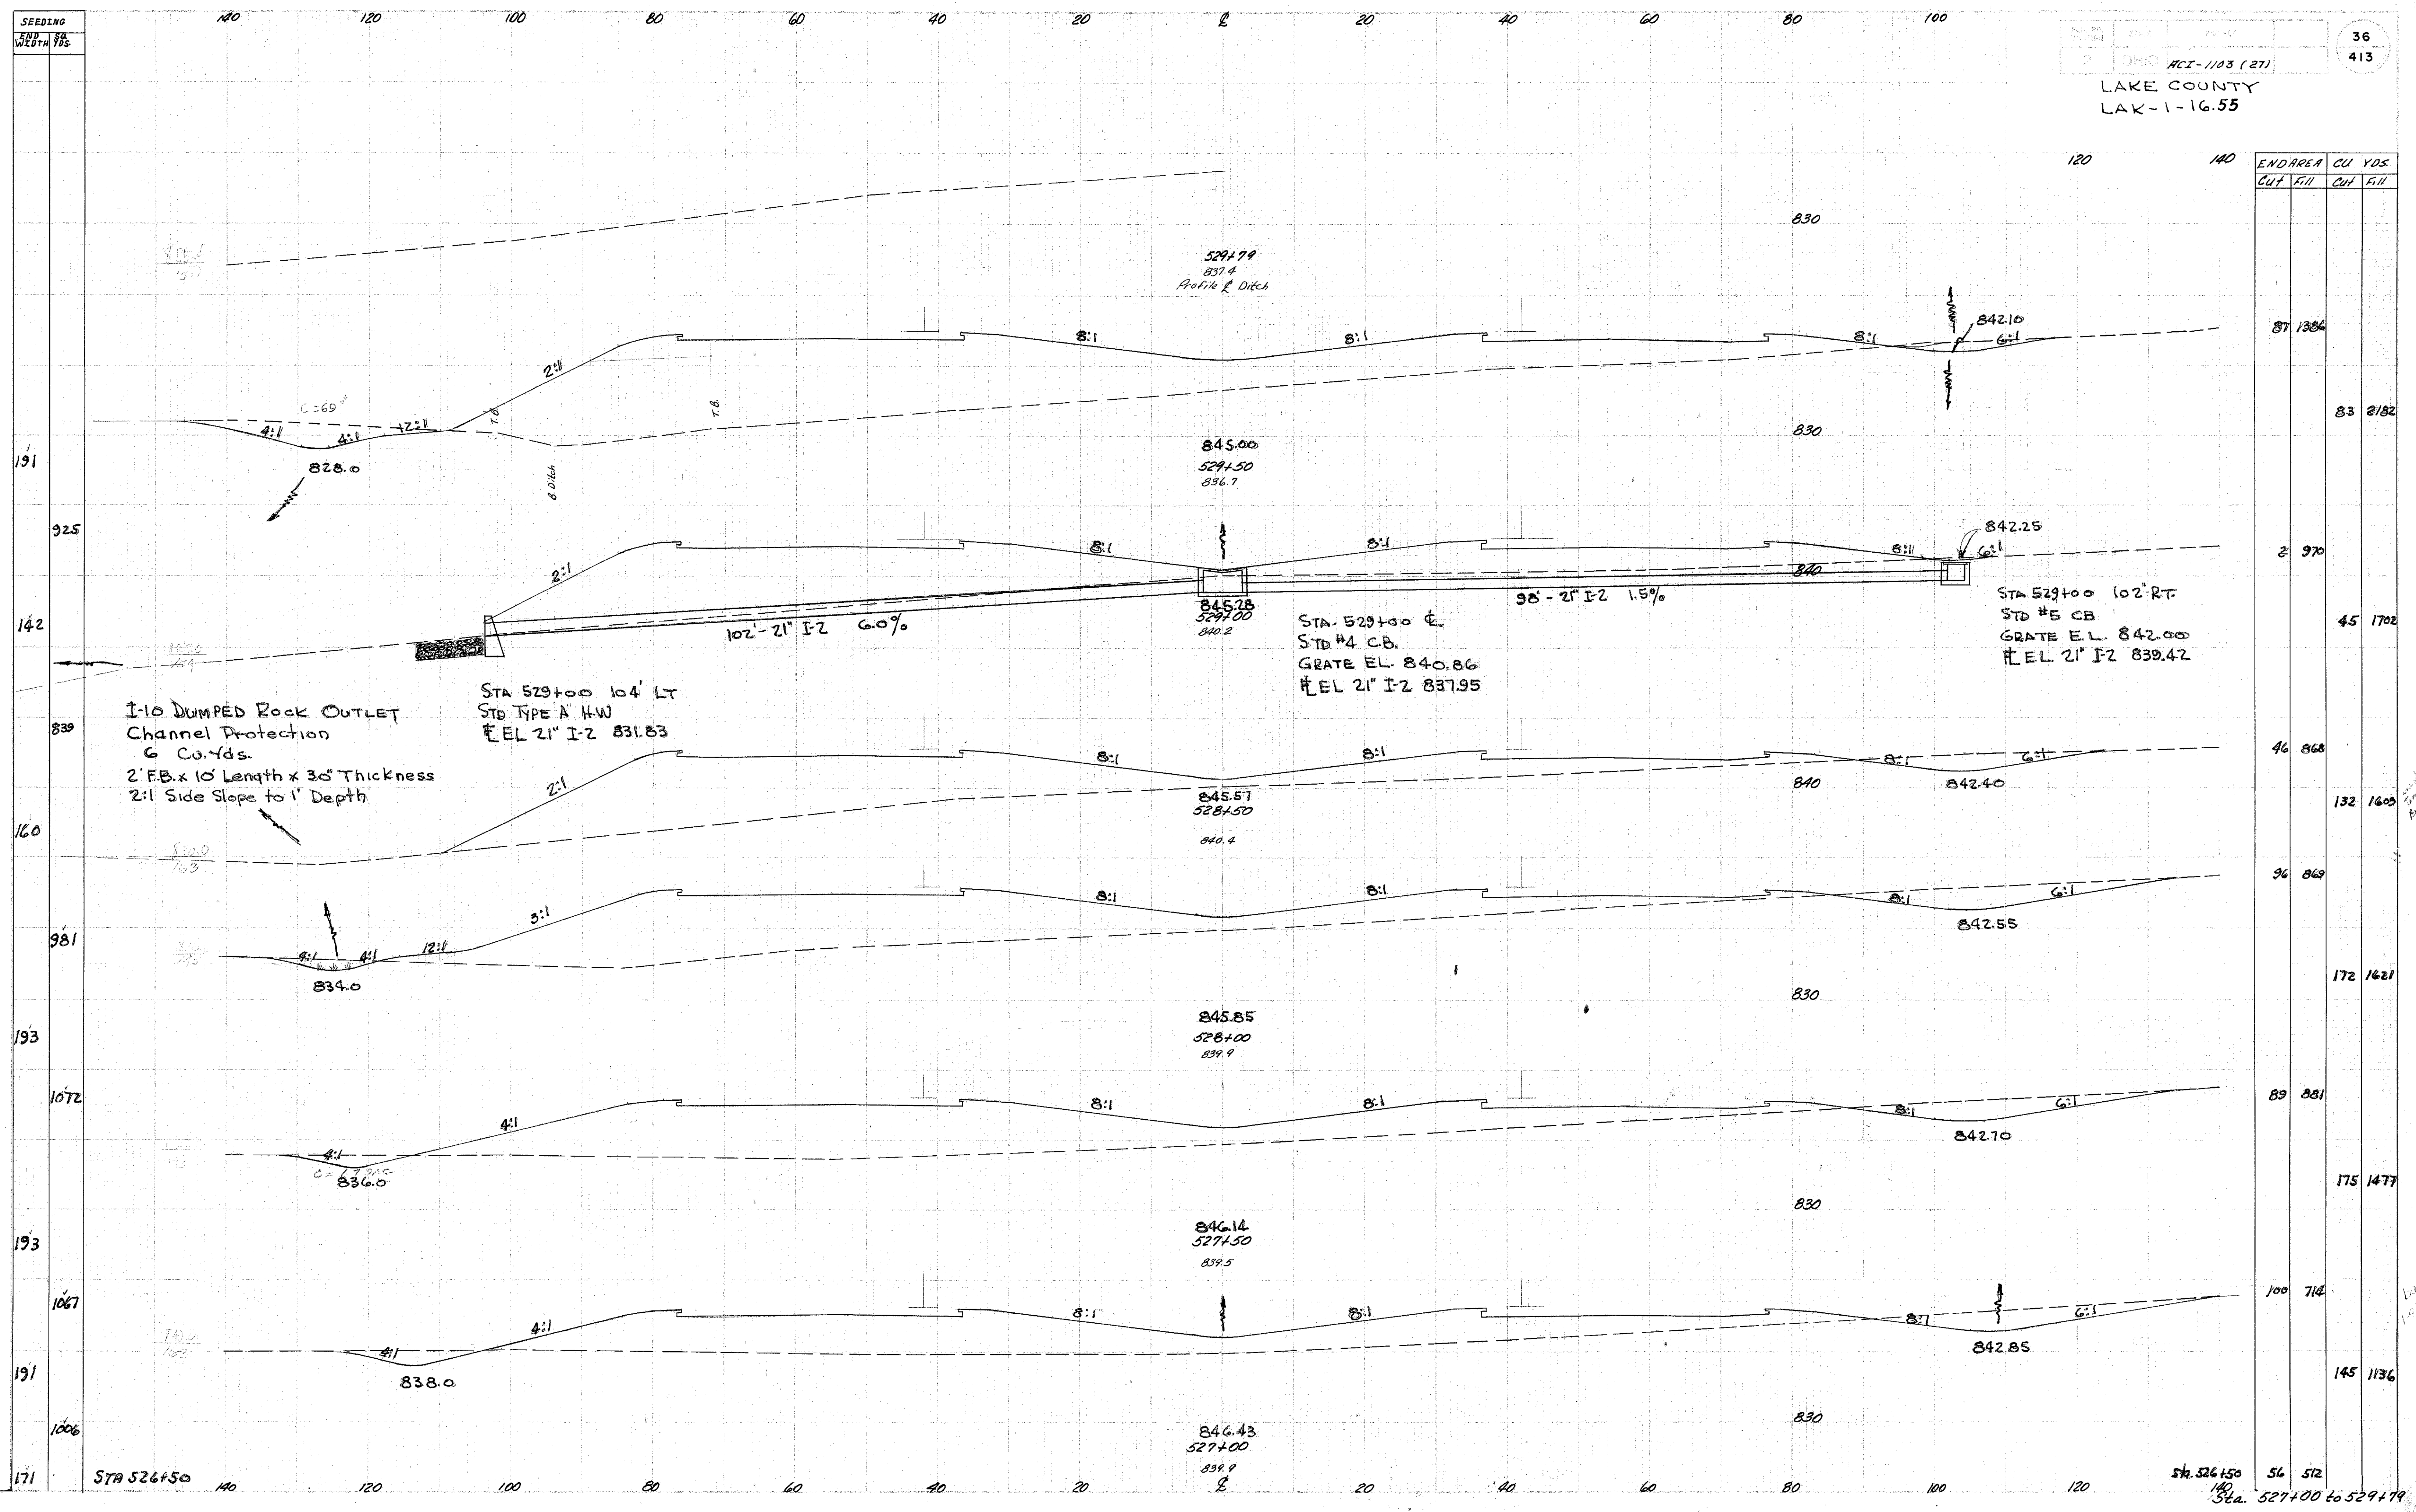

END AREA		CU YDS.	
Cut	Fill	Cut	Fill
87	1386	83	2182
2	970	45	1702
46	868	132	1609
96	869	172	1621
89	881	175	1477
100	714	145	1136
56	512		

STA 526+50 140 120 100 80 60 40 20 0 20 40 60 80 100 120 140 STA 527+00 to 529+79