


SEEDING
 END
 10/27/55
 175

FED. RD. DISTRICT	STATE	PROJECT
2	OHIO	102-1103 C27

39
 413

LAKE COUNTY
 LAK-1-16.55

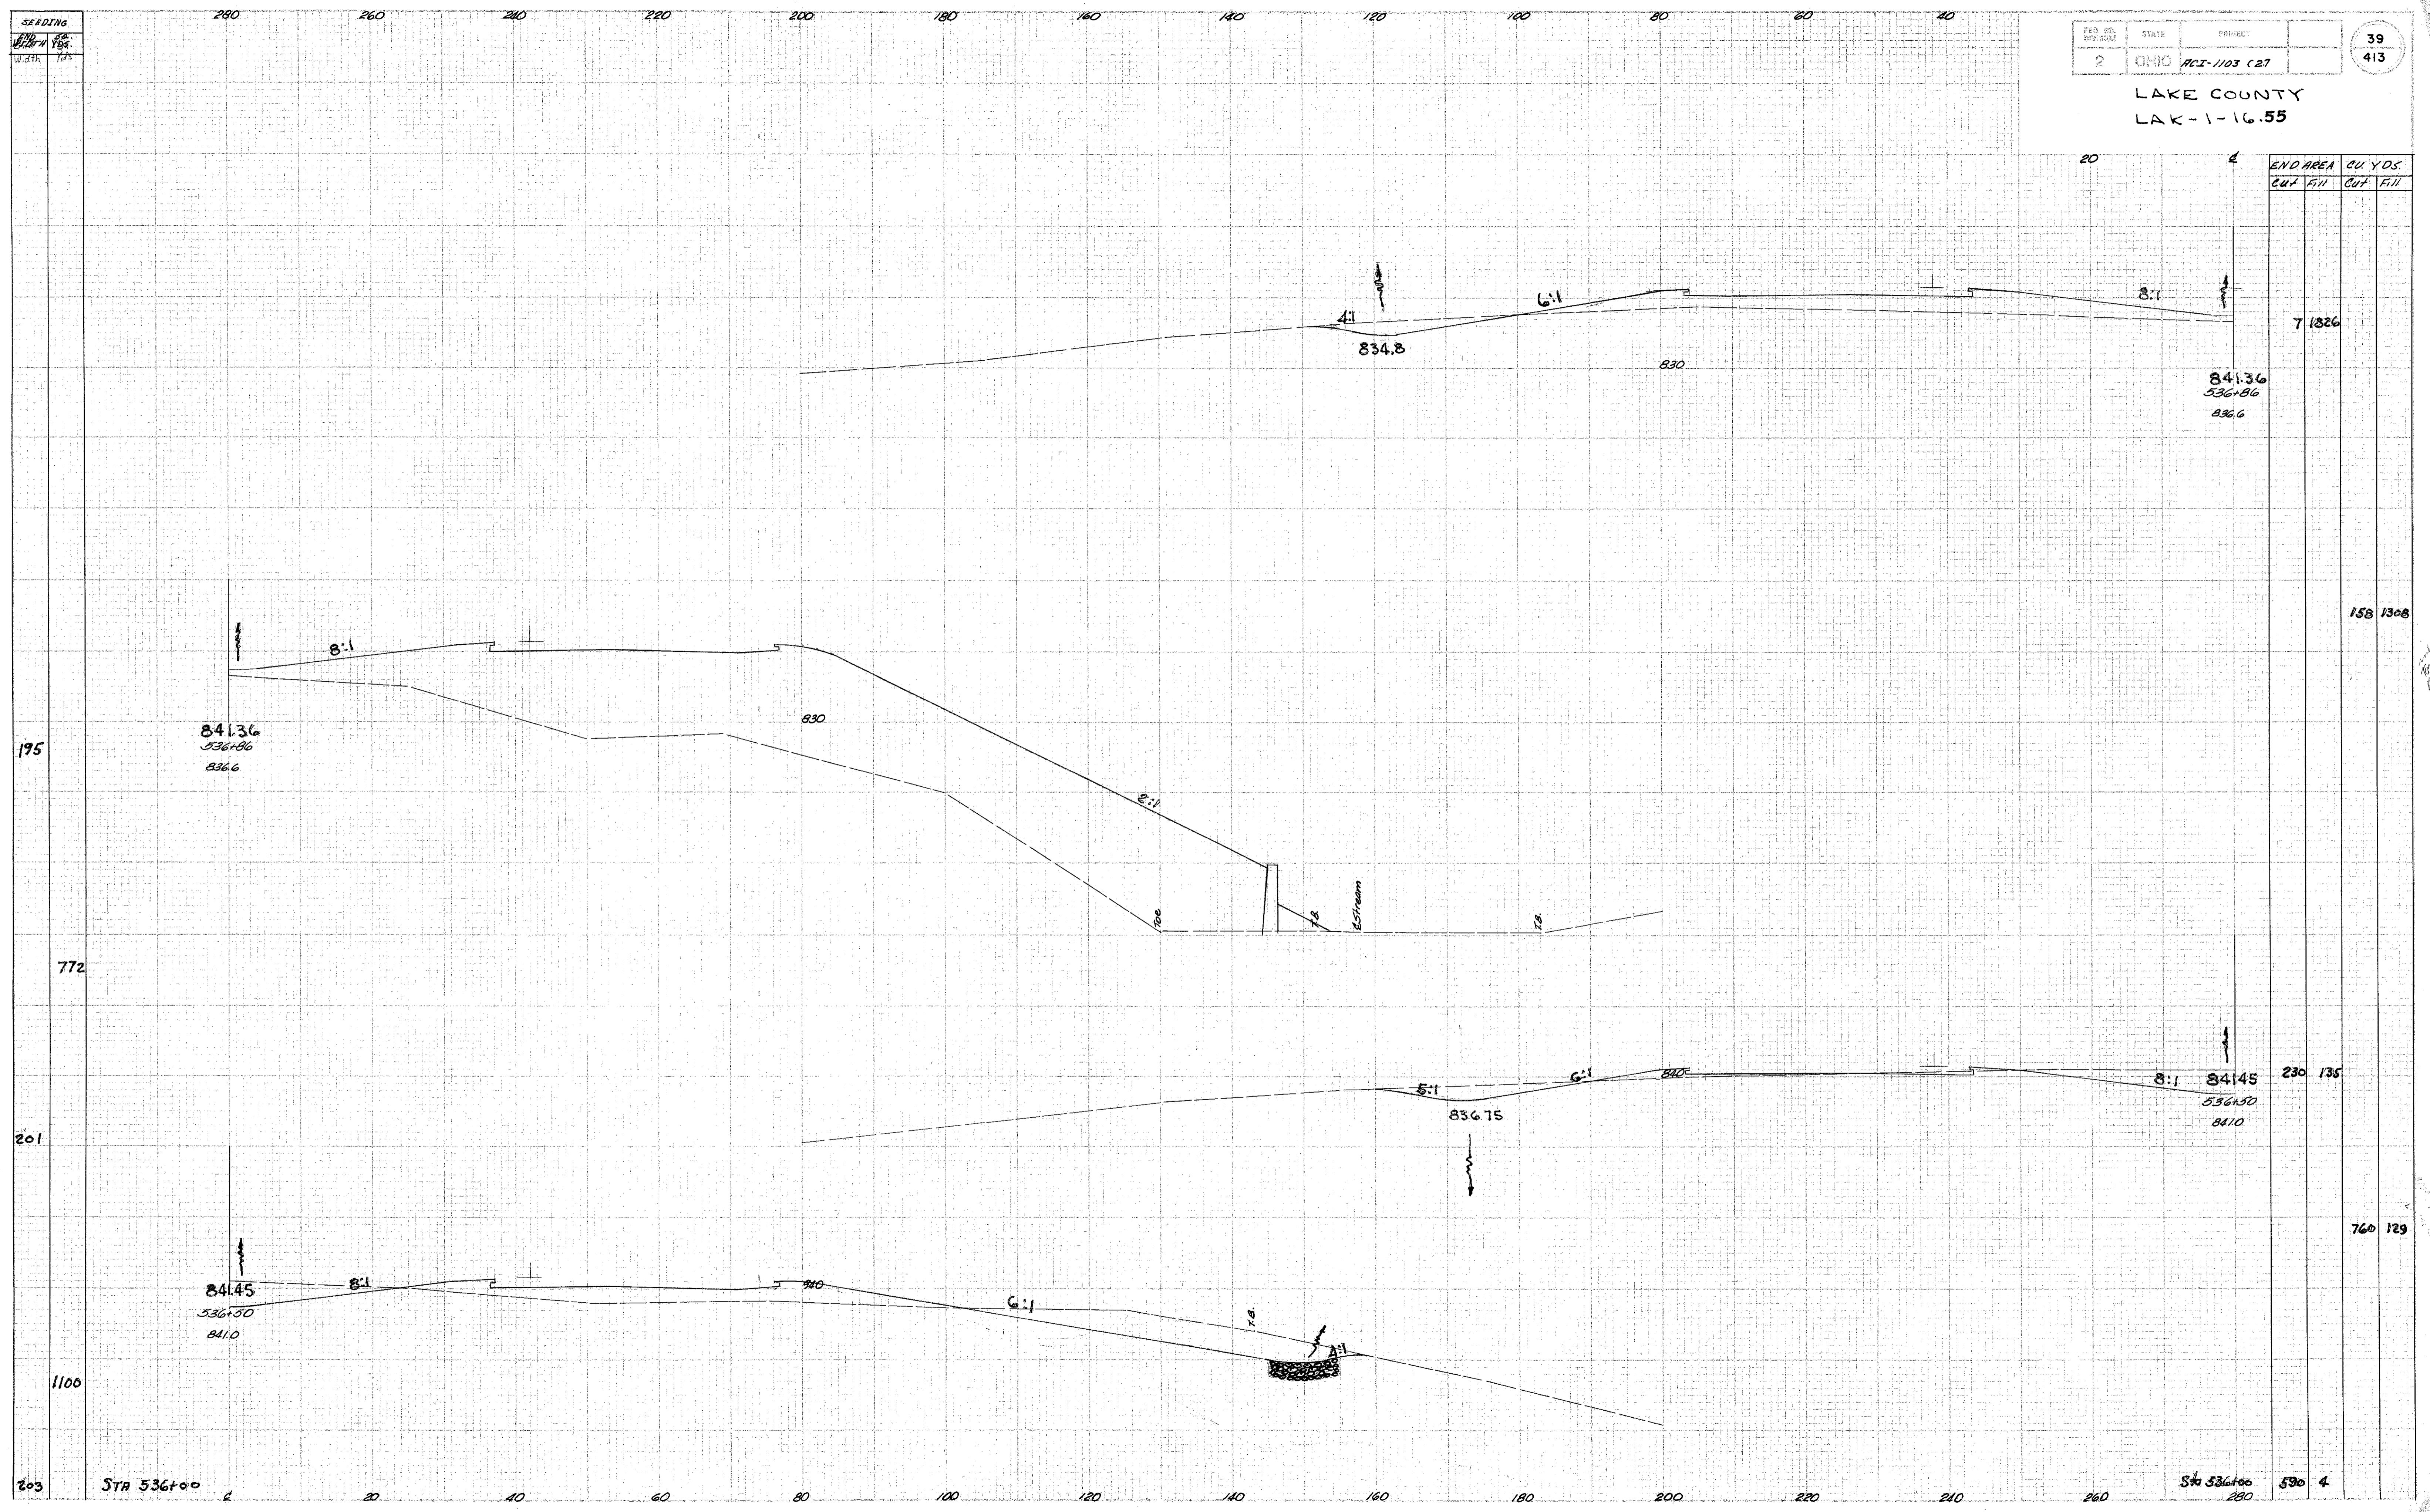

END AREA		CU YDS.	
Cut	Fill	Cut	Fill

7 1826

841.36
 536+86
 836.6

158 1308

230 135

841.45
 536+50
 841.0

760 129

Sta 536+00

Sta 536+00 to 536+86