

280 260 240 220 200 180 160 140 120 100 80 60 40


JOB NO.	STATE	PROJECT
2	OHIO	ACI-1103 (27)

44
413

LAKE COUNTY
LAK-1-16.55

SEEDING
200
WIDTH
Sq
Yds.

END AREA		CU YDS.	
Cut	Fill	Cut	Fill

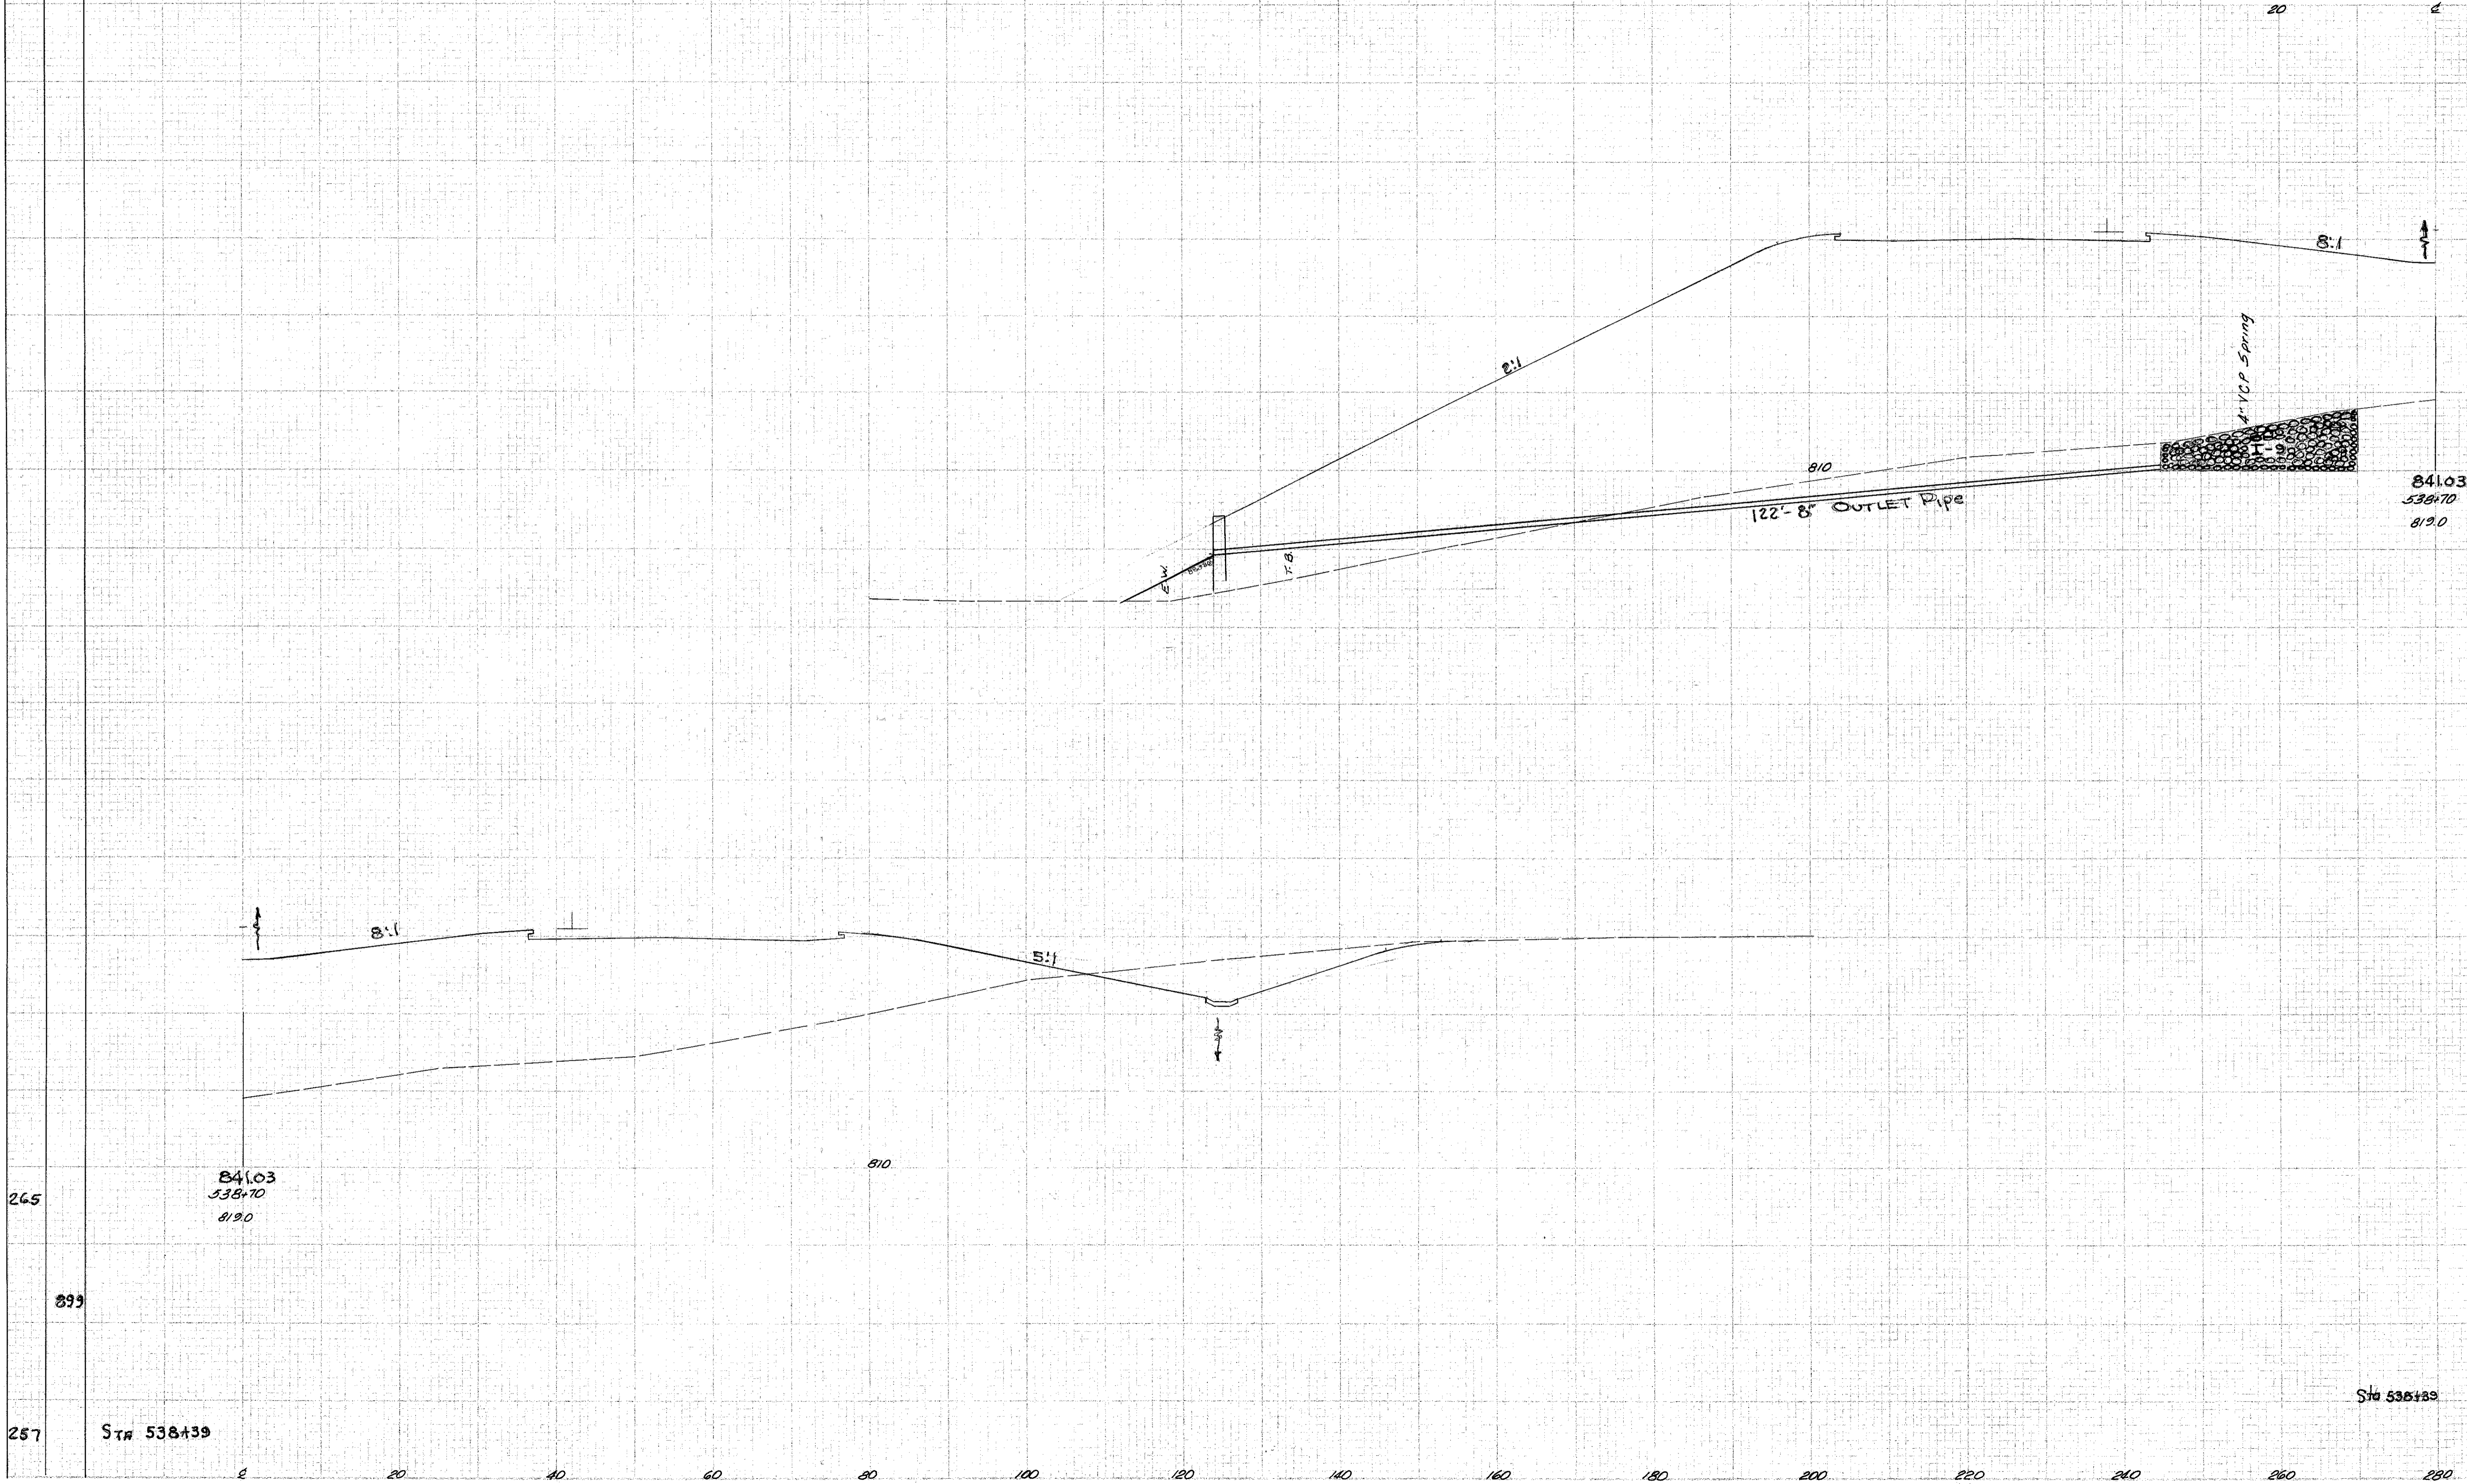

62 4789

841.03
538+70
819.0

67 7729

841.03
538+70
819.0

Sta 538+89

54 8674

Sta 538+39

Sta 538+70

257

265

899

0 20 40 60 80 100 120 140 160 180 200 220 240 260 280