

SEE PLAN

END OF SECTION


SECTION NO.

SECTION NO.

REC. NO.	STATE	PROJECT	TITLE
2	OHIO	PCI-1103 (27)	LAKE COUNTY

LAKE COUNTY
LAK-1-16.55

45
413

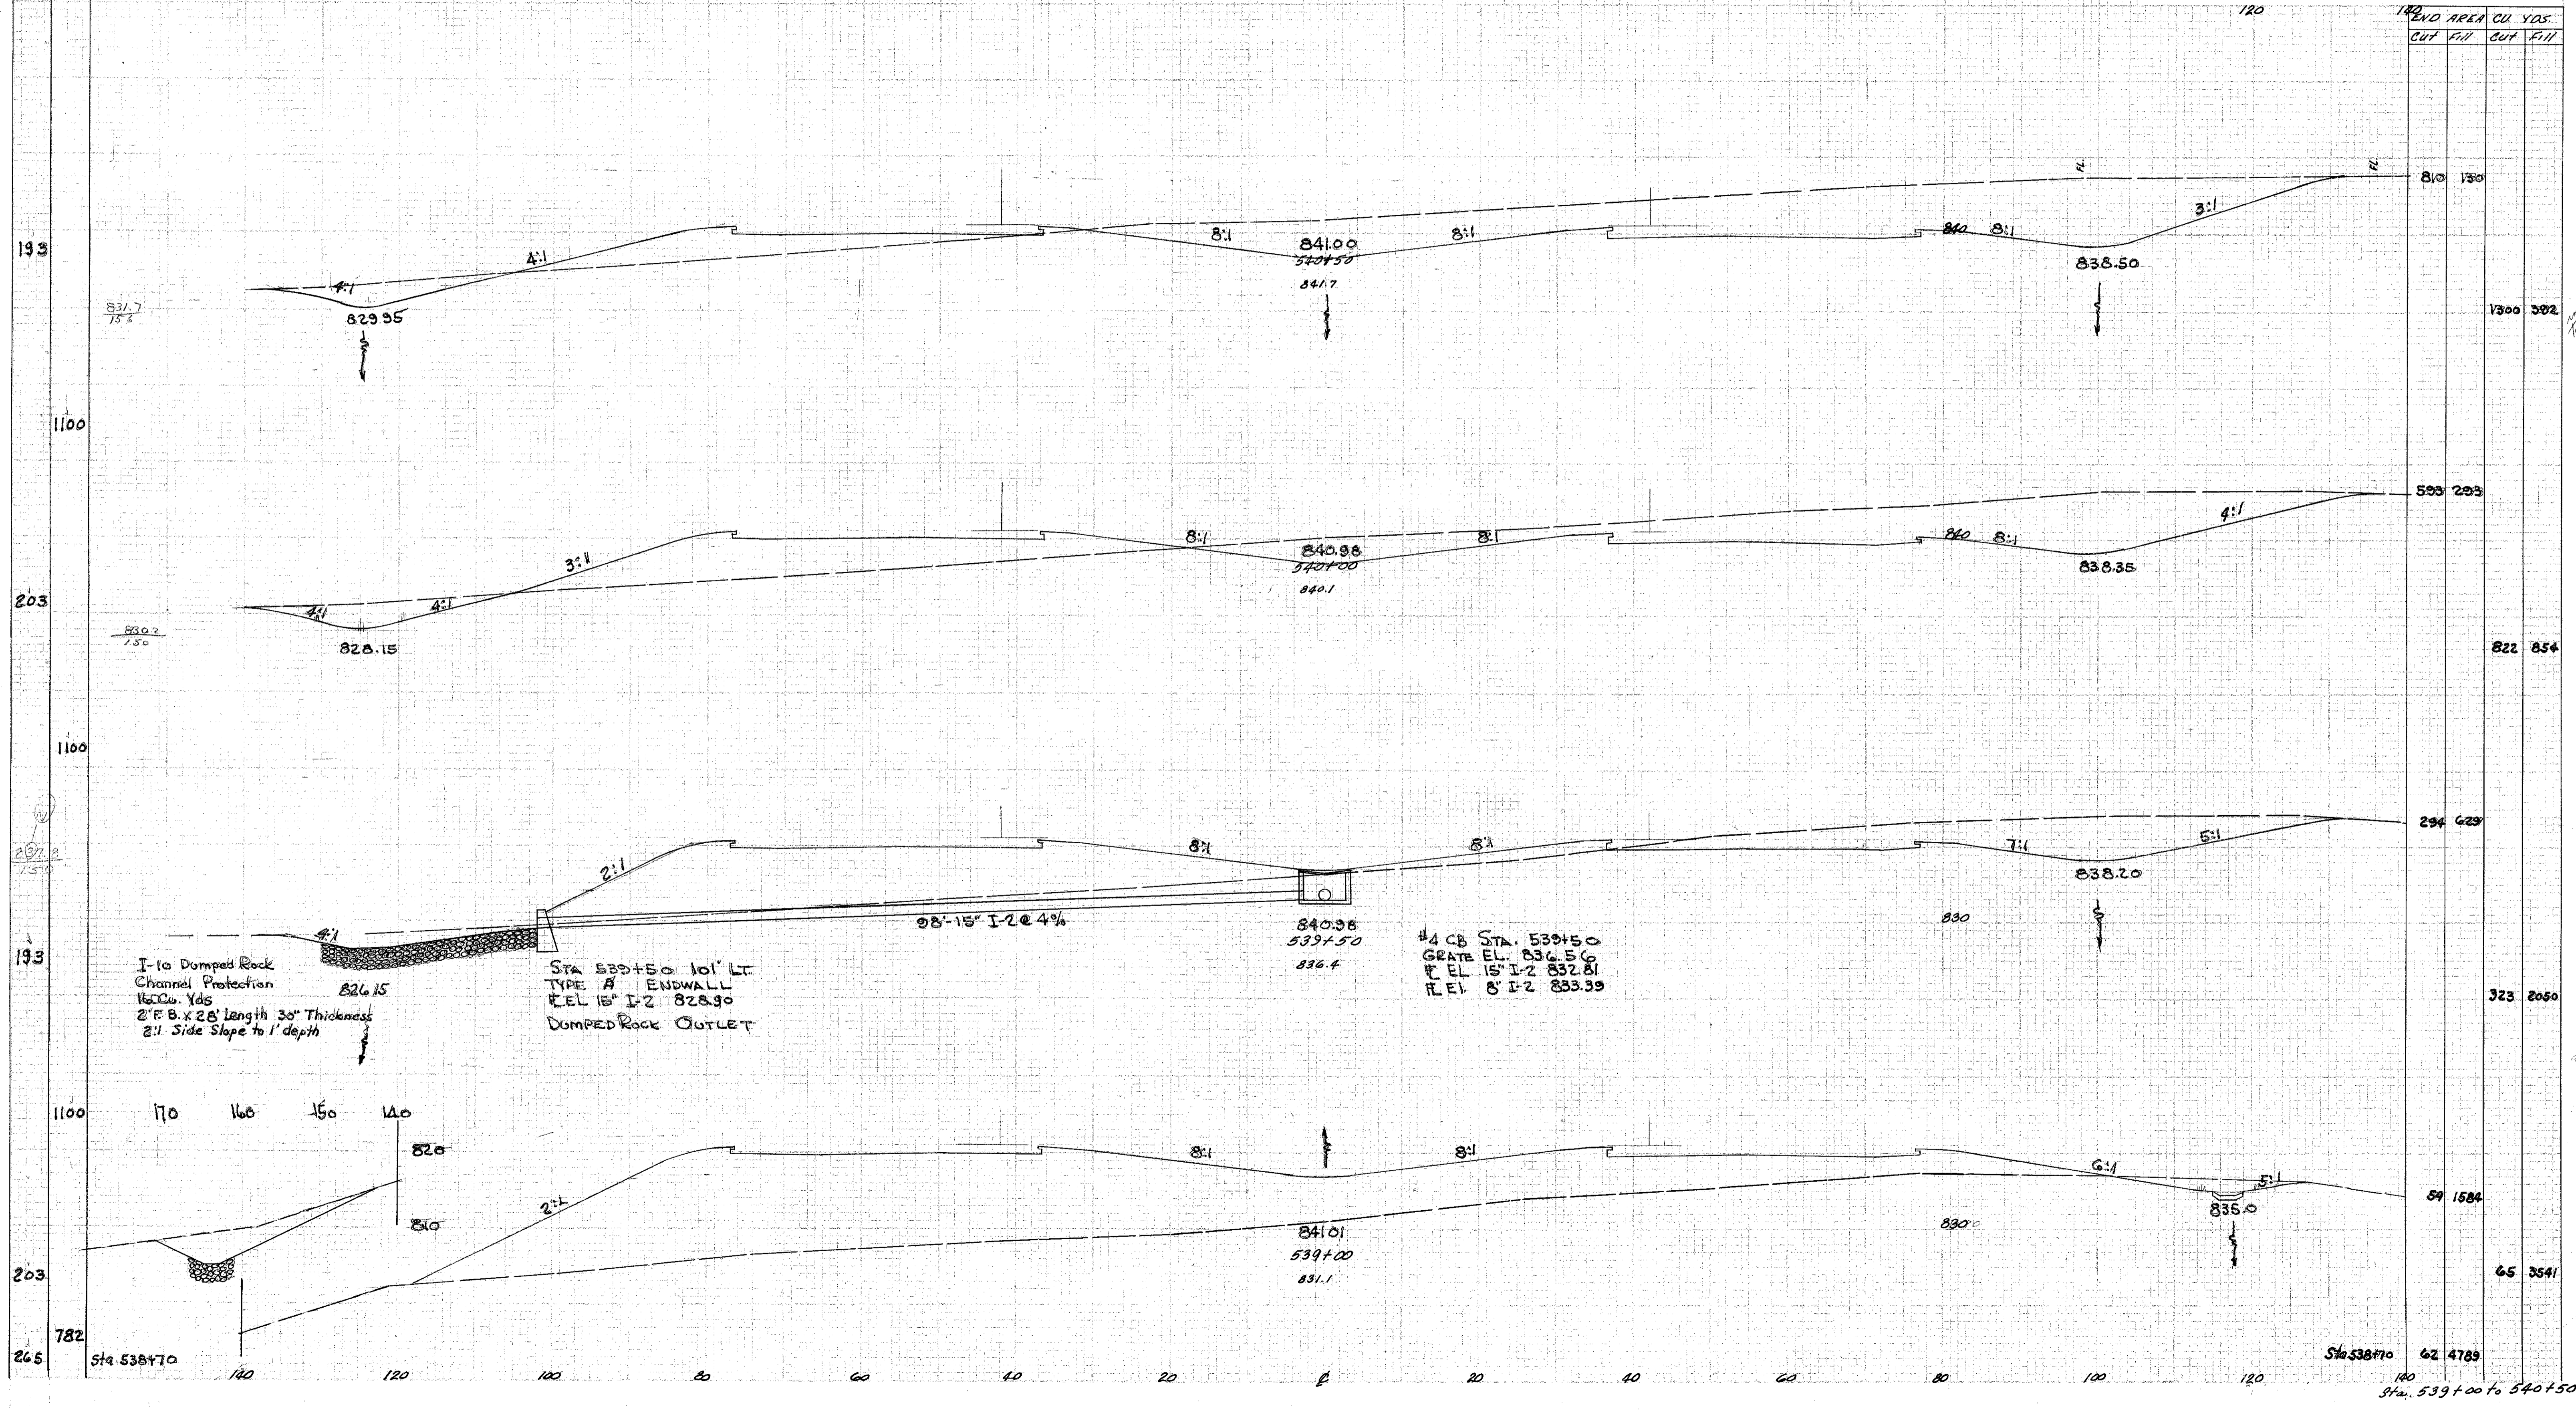

Handwritten
Notes
Back

Handwritten
Notes