


SEEDING
END WIDTH

PROJECT
STATE
COUNTY
NO. 2
CITY
HCZ-1103 (27)

47
413

LAKE COUNTY
LAK-1-16.55

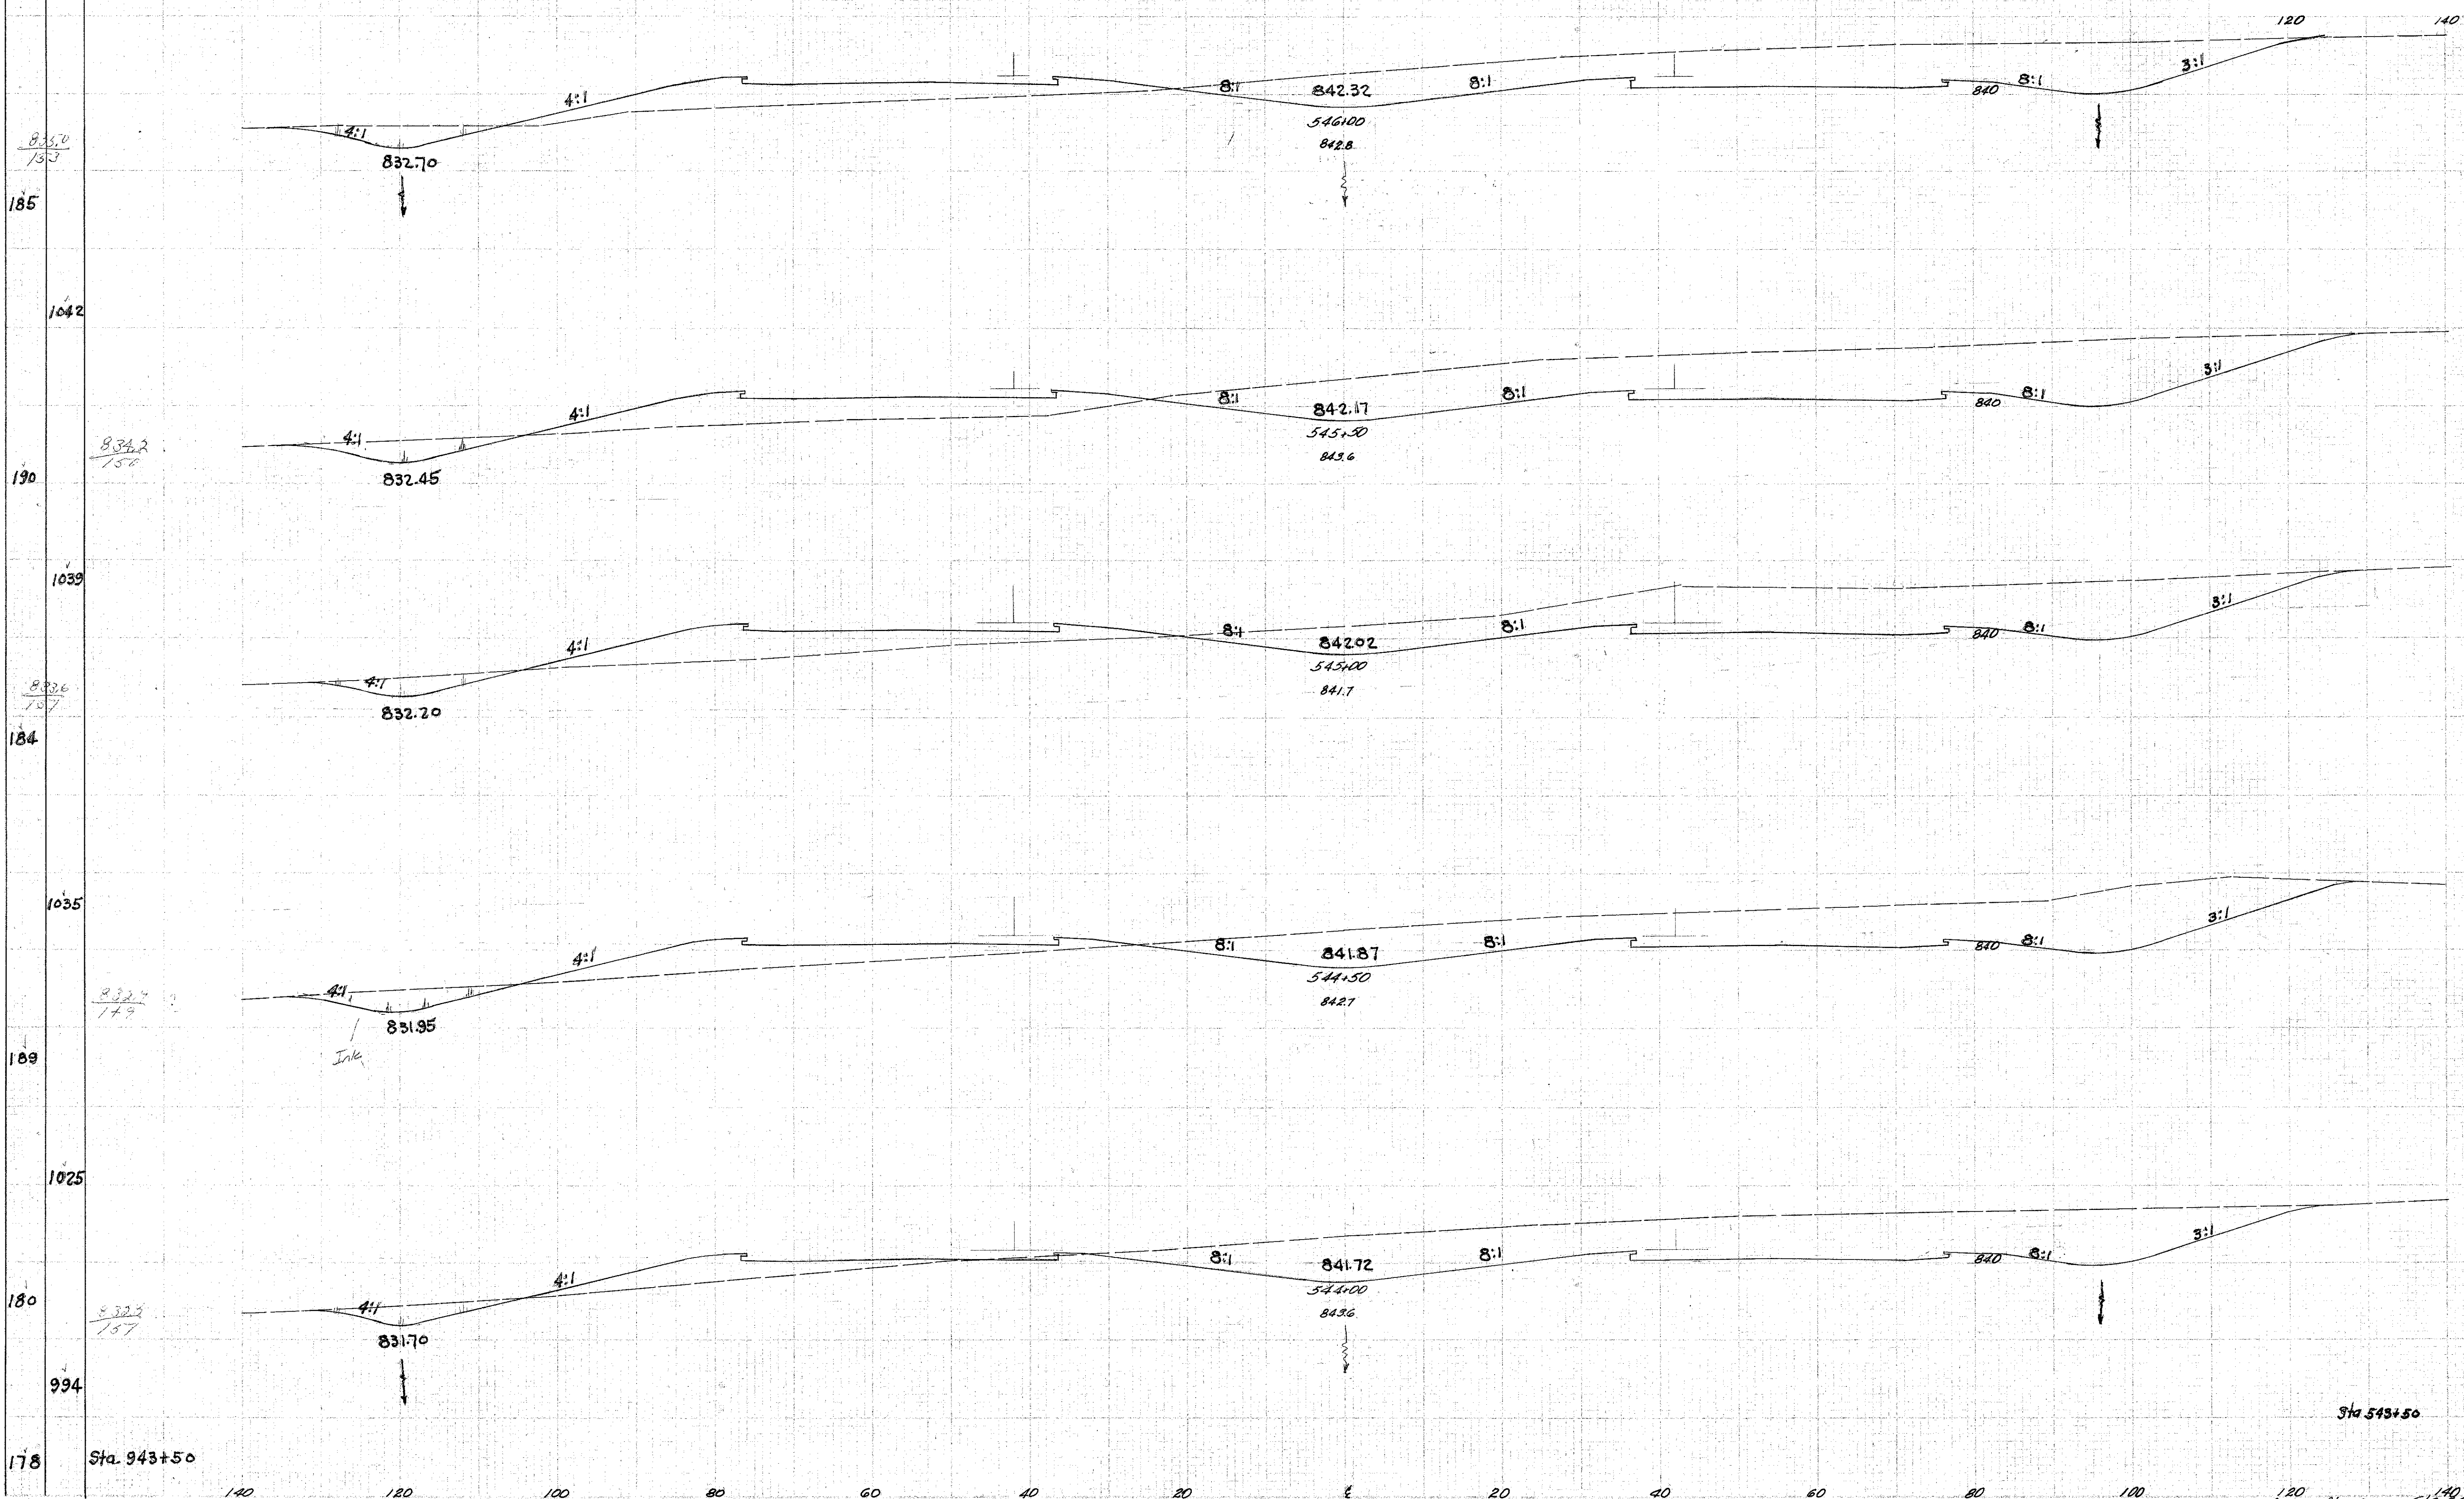

END AREA		CU YDS	
Cut	Fill	Cut	Fill
628	177	1344	352
823	203	1388	363
675	189	1299	322
727	158	1383	230
766	90	766	90
755	126		

178 Sta 943+50

120
Reloc. Rte. 20 Sta 544+00 to 546+00

vertical
Tie-up
Back