


LAKE COUNTY  
LAK-1-16.55

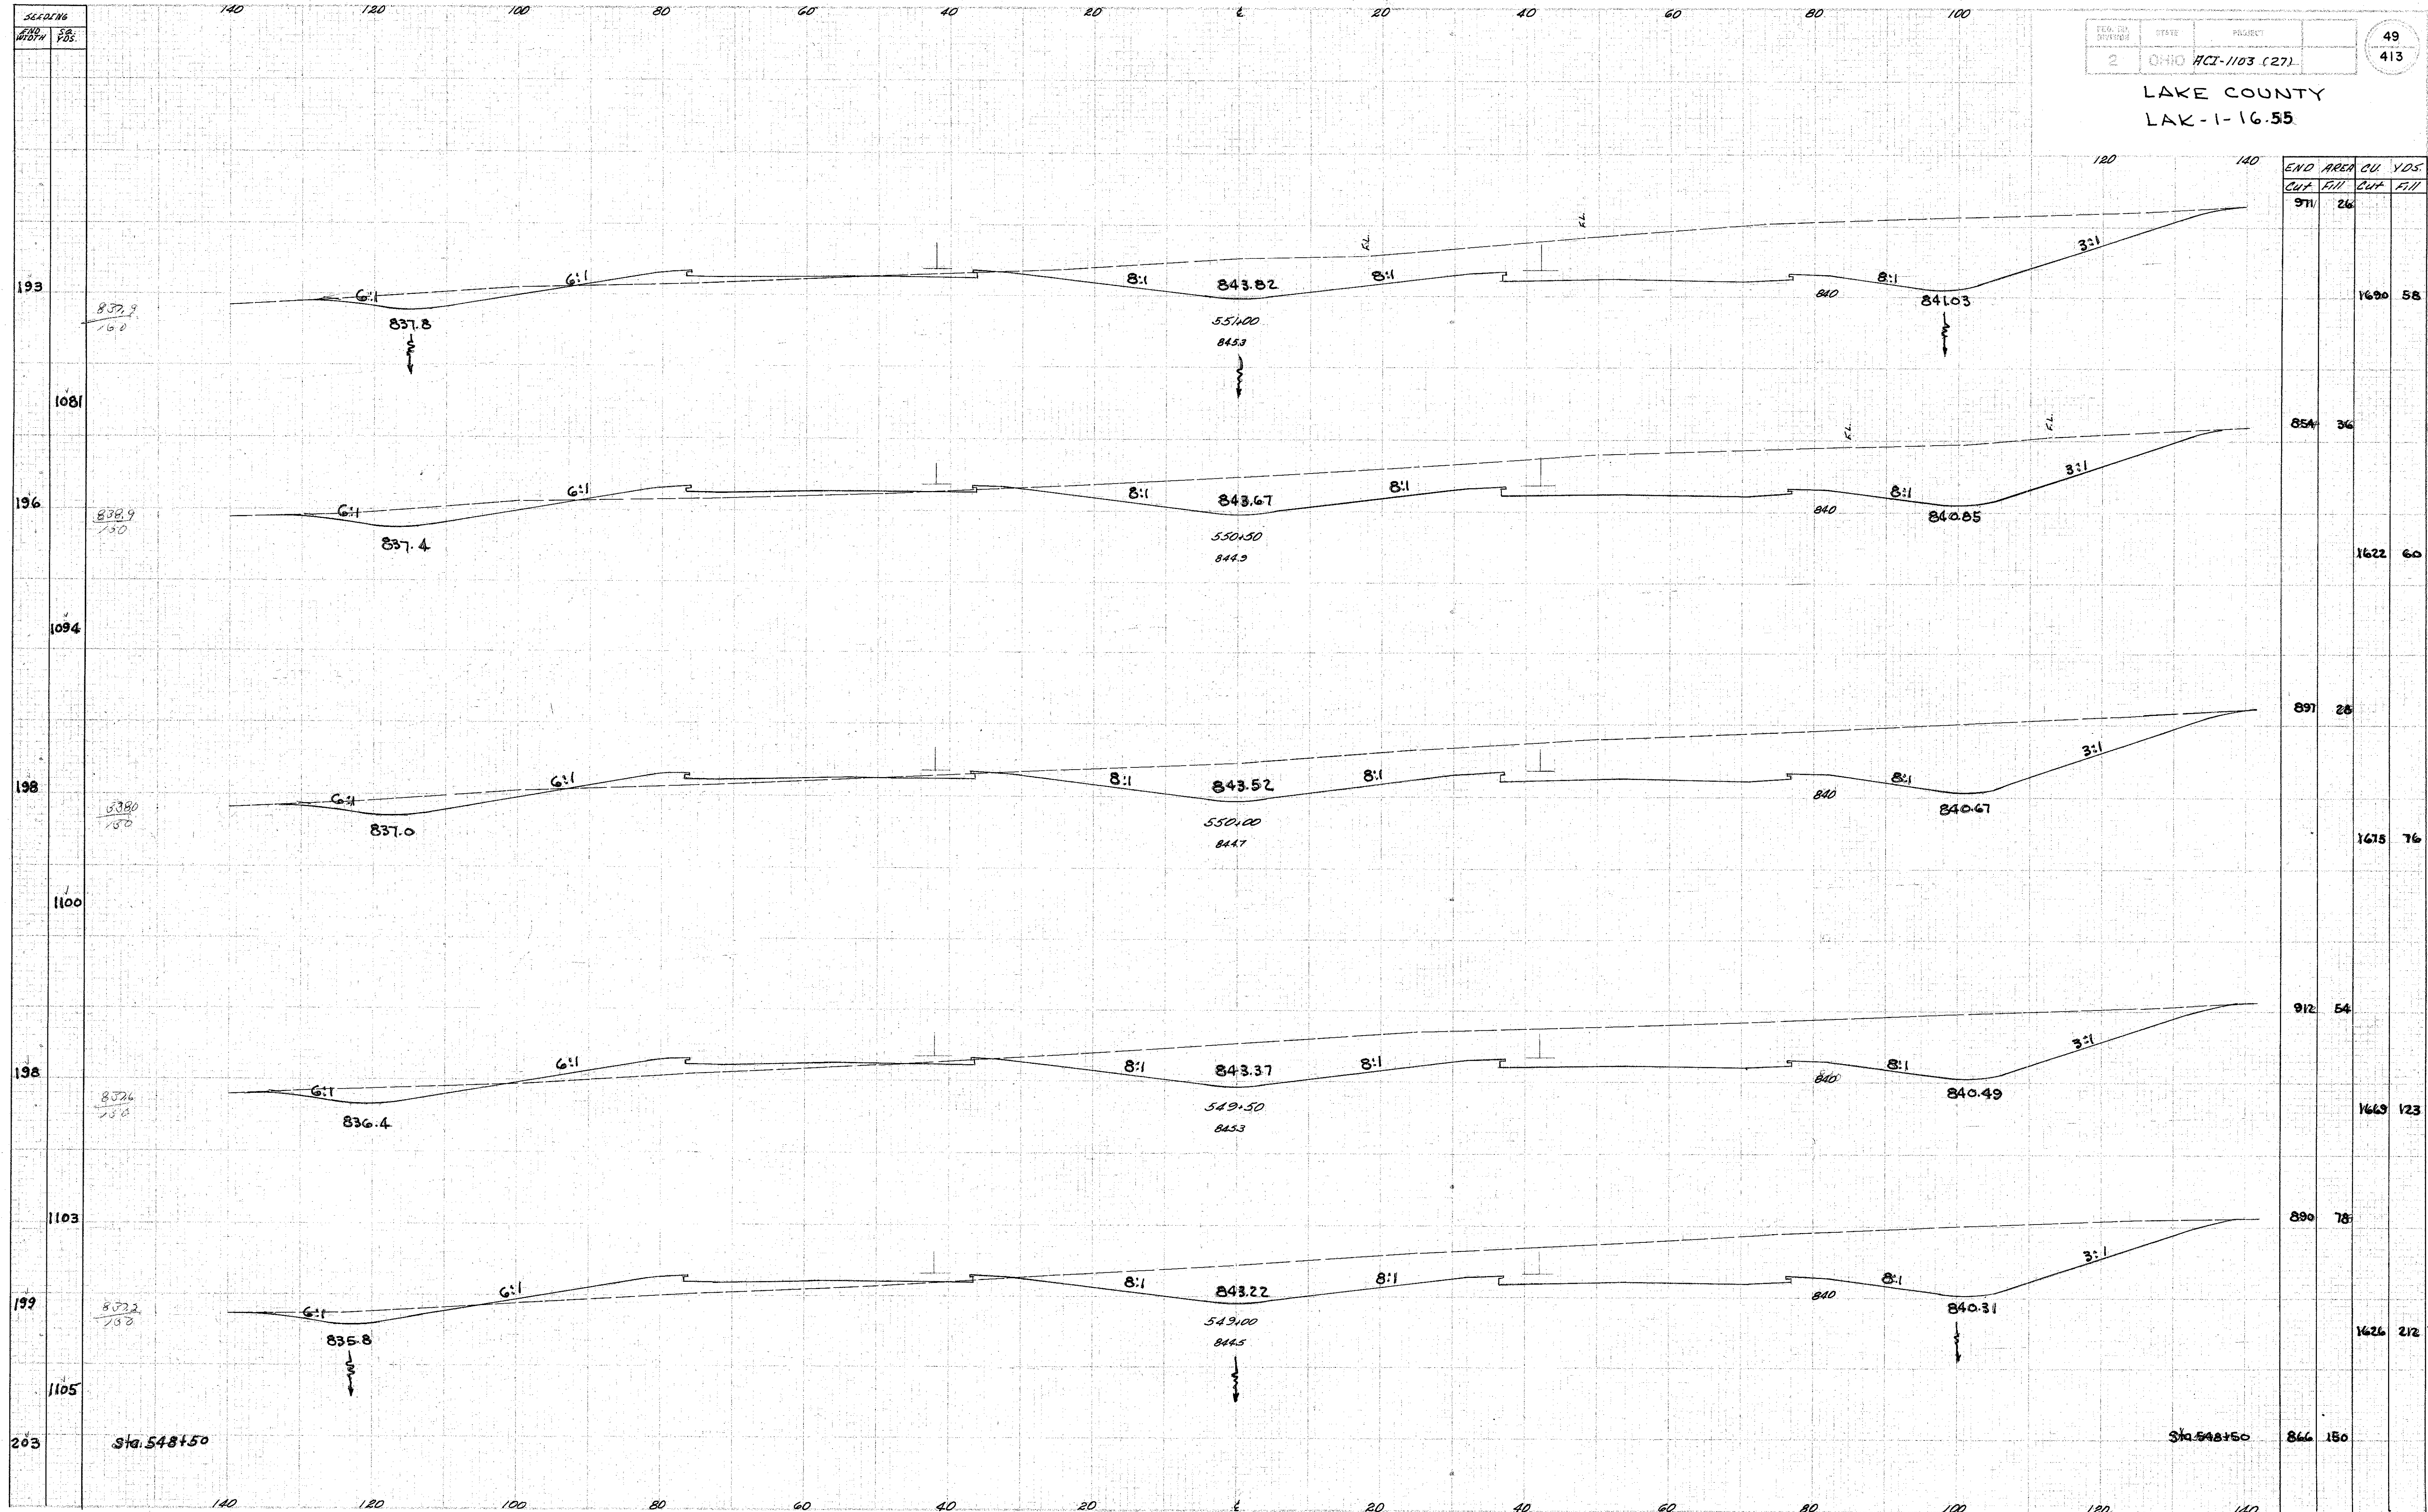

Reloc. Rte. 20 Sta. 549+00 to 551+00