


LAKE COUNTY
LAK-1-16.55

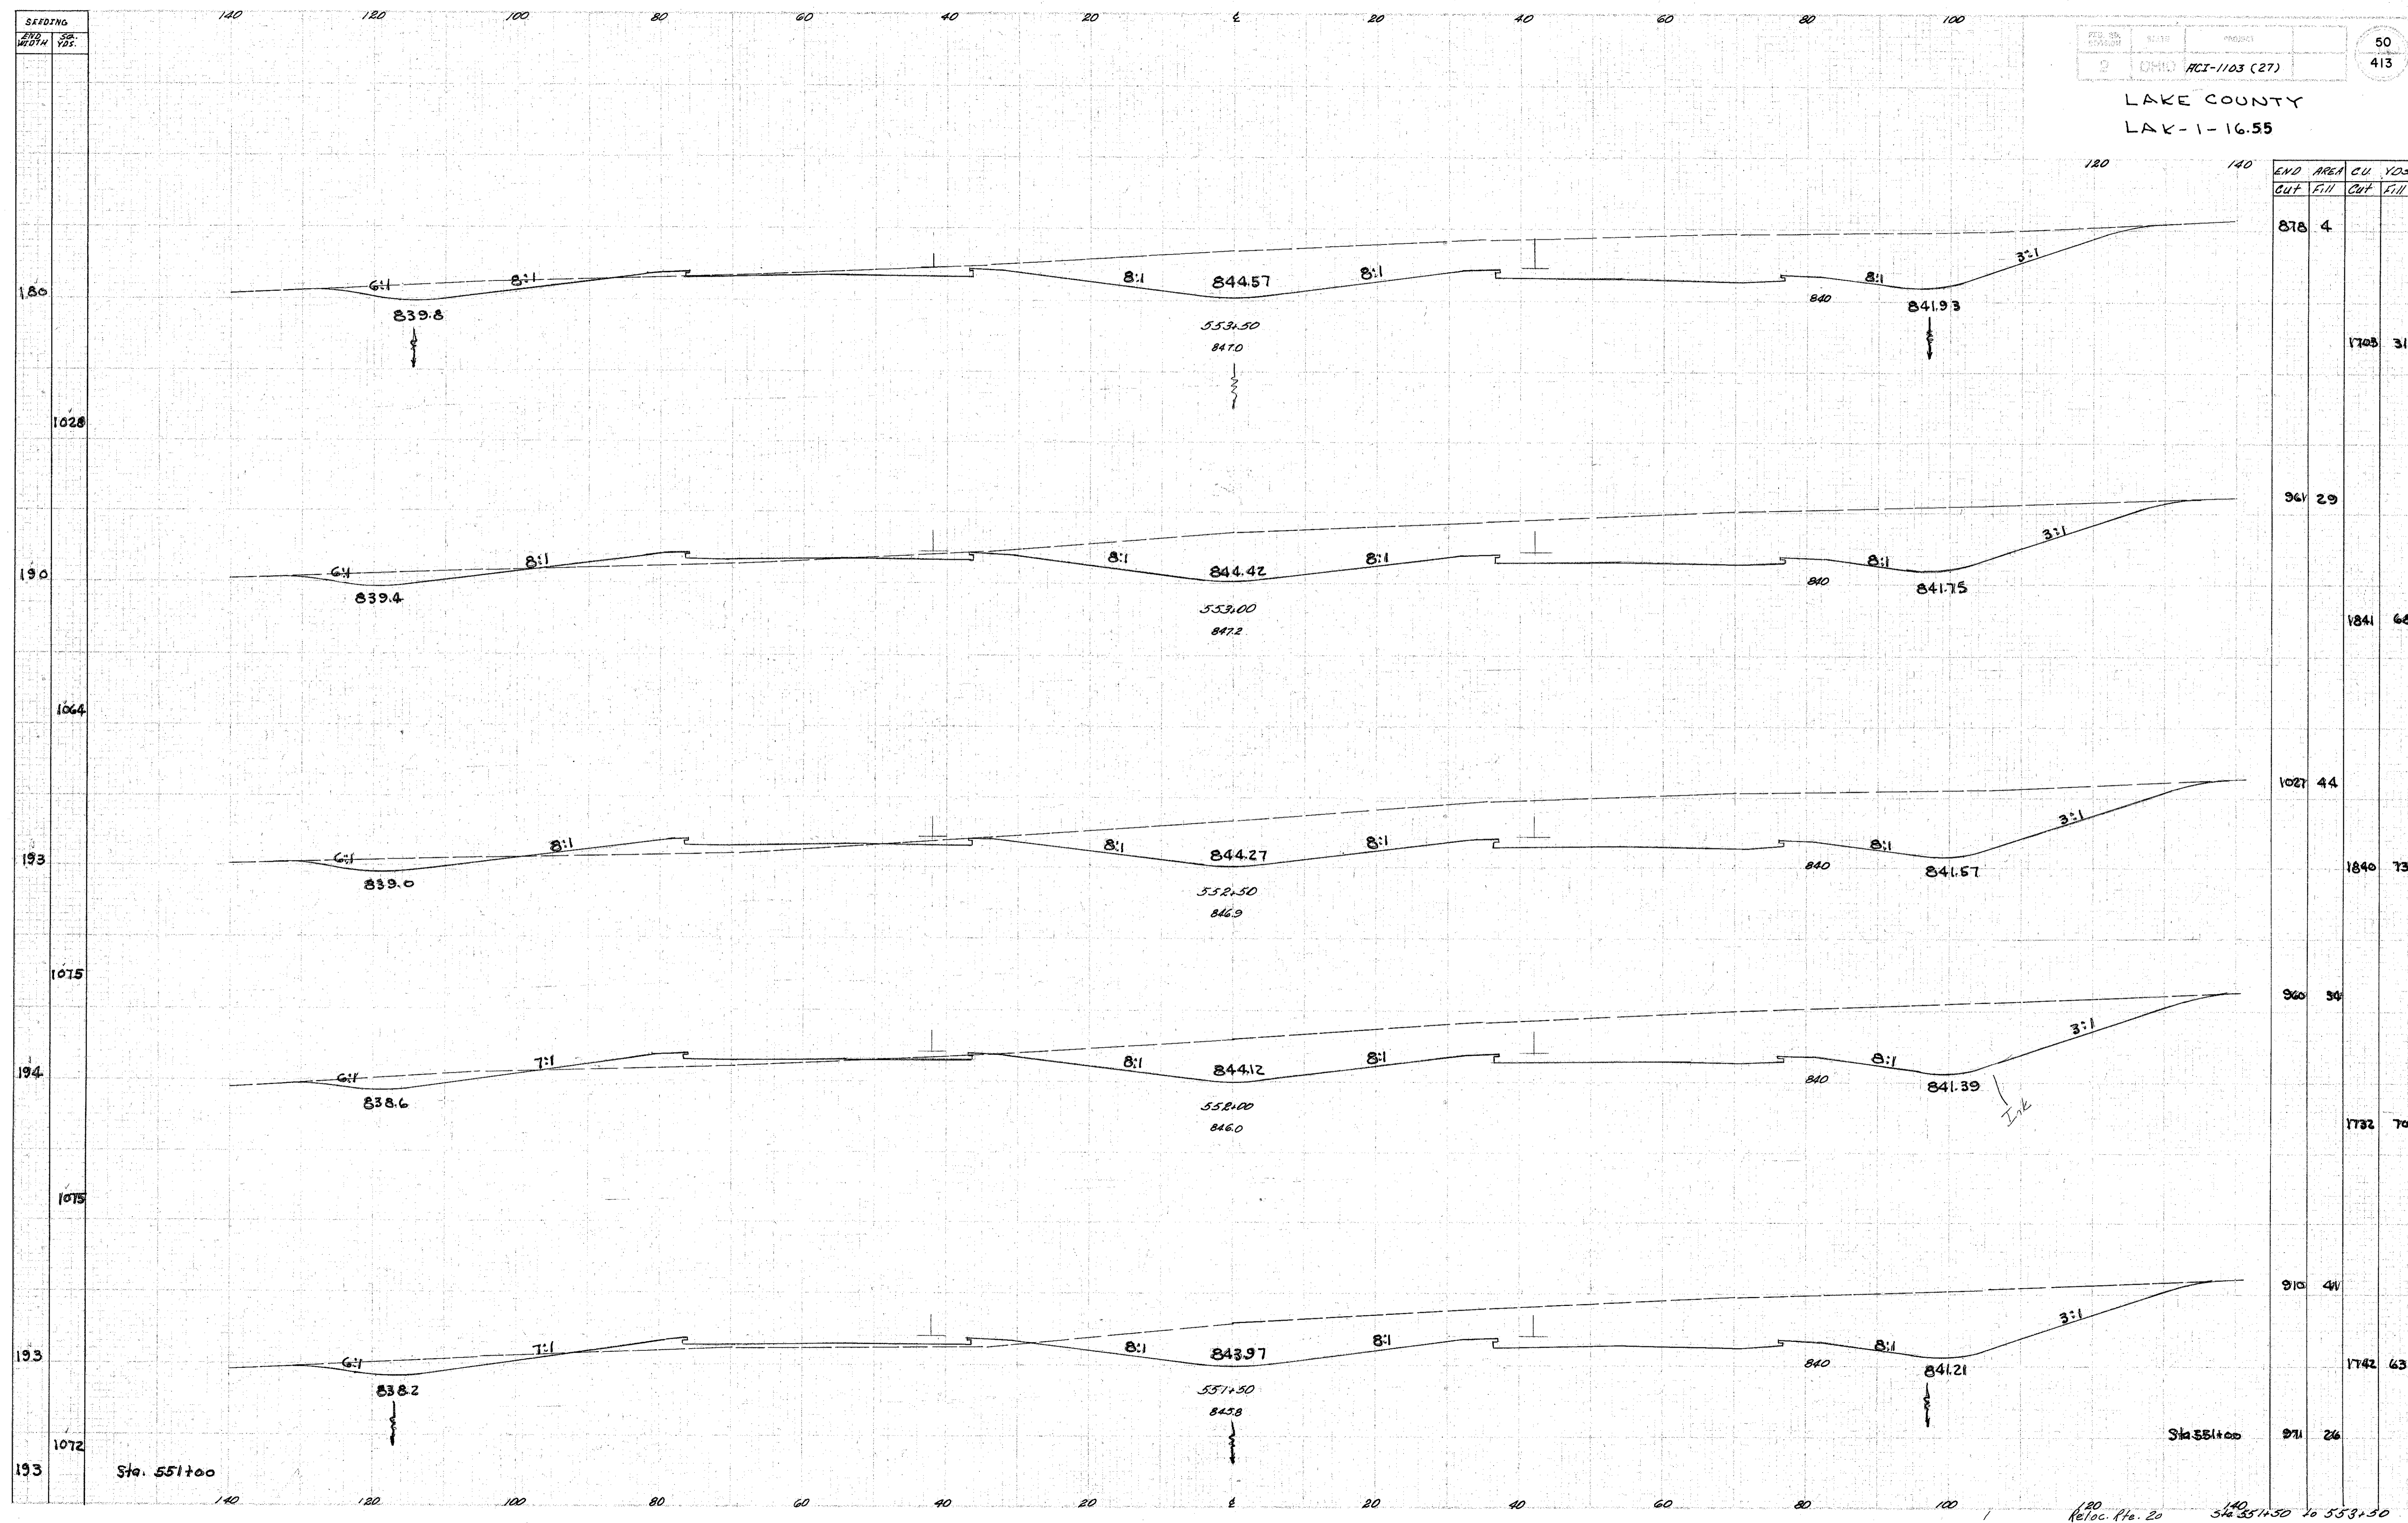

END AREA	CU YDS.	
	Cut	Fill
878.4		
	1703	31
961.29		
	1841	68
1027.44		
	1840	73
960.34		
	1732	70
910.44		
	1742	63
971.26		

Sta. 551+00

Sta. 551+00

Reloc. Pte. 20 Sta. 551+50 to 553+50