


SEEDING
END WIDTH
YDS.

FILE NO. SECTION	STATE	PROJECT
2	OHIO	RCI-1103 (27)

52
413

LAKE COUNTY
LAK-1-16.55

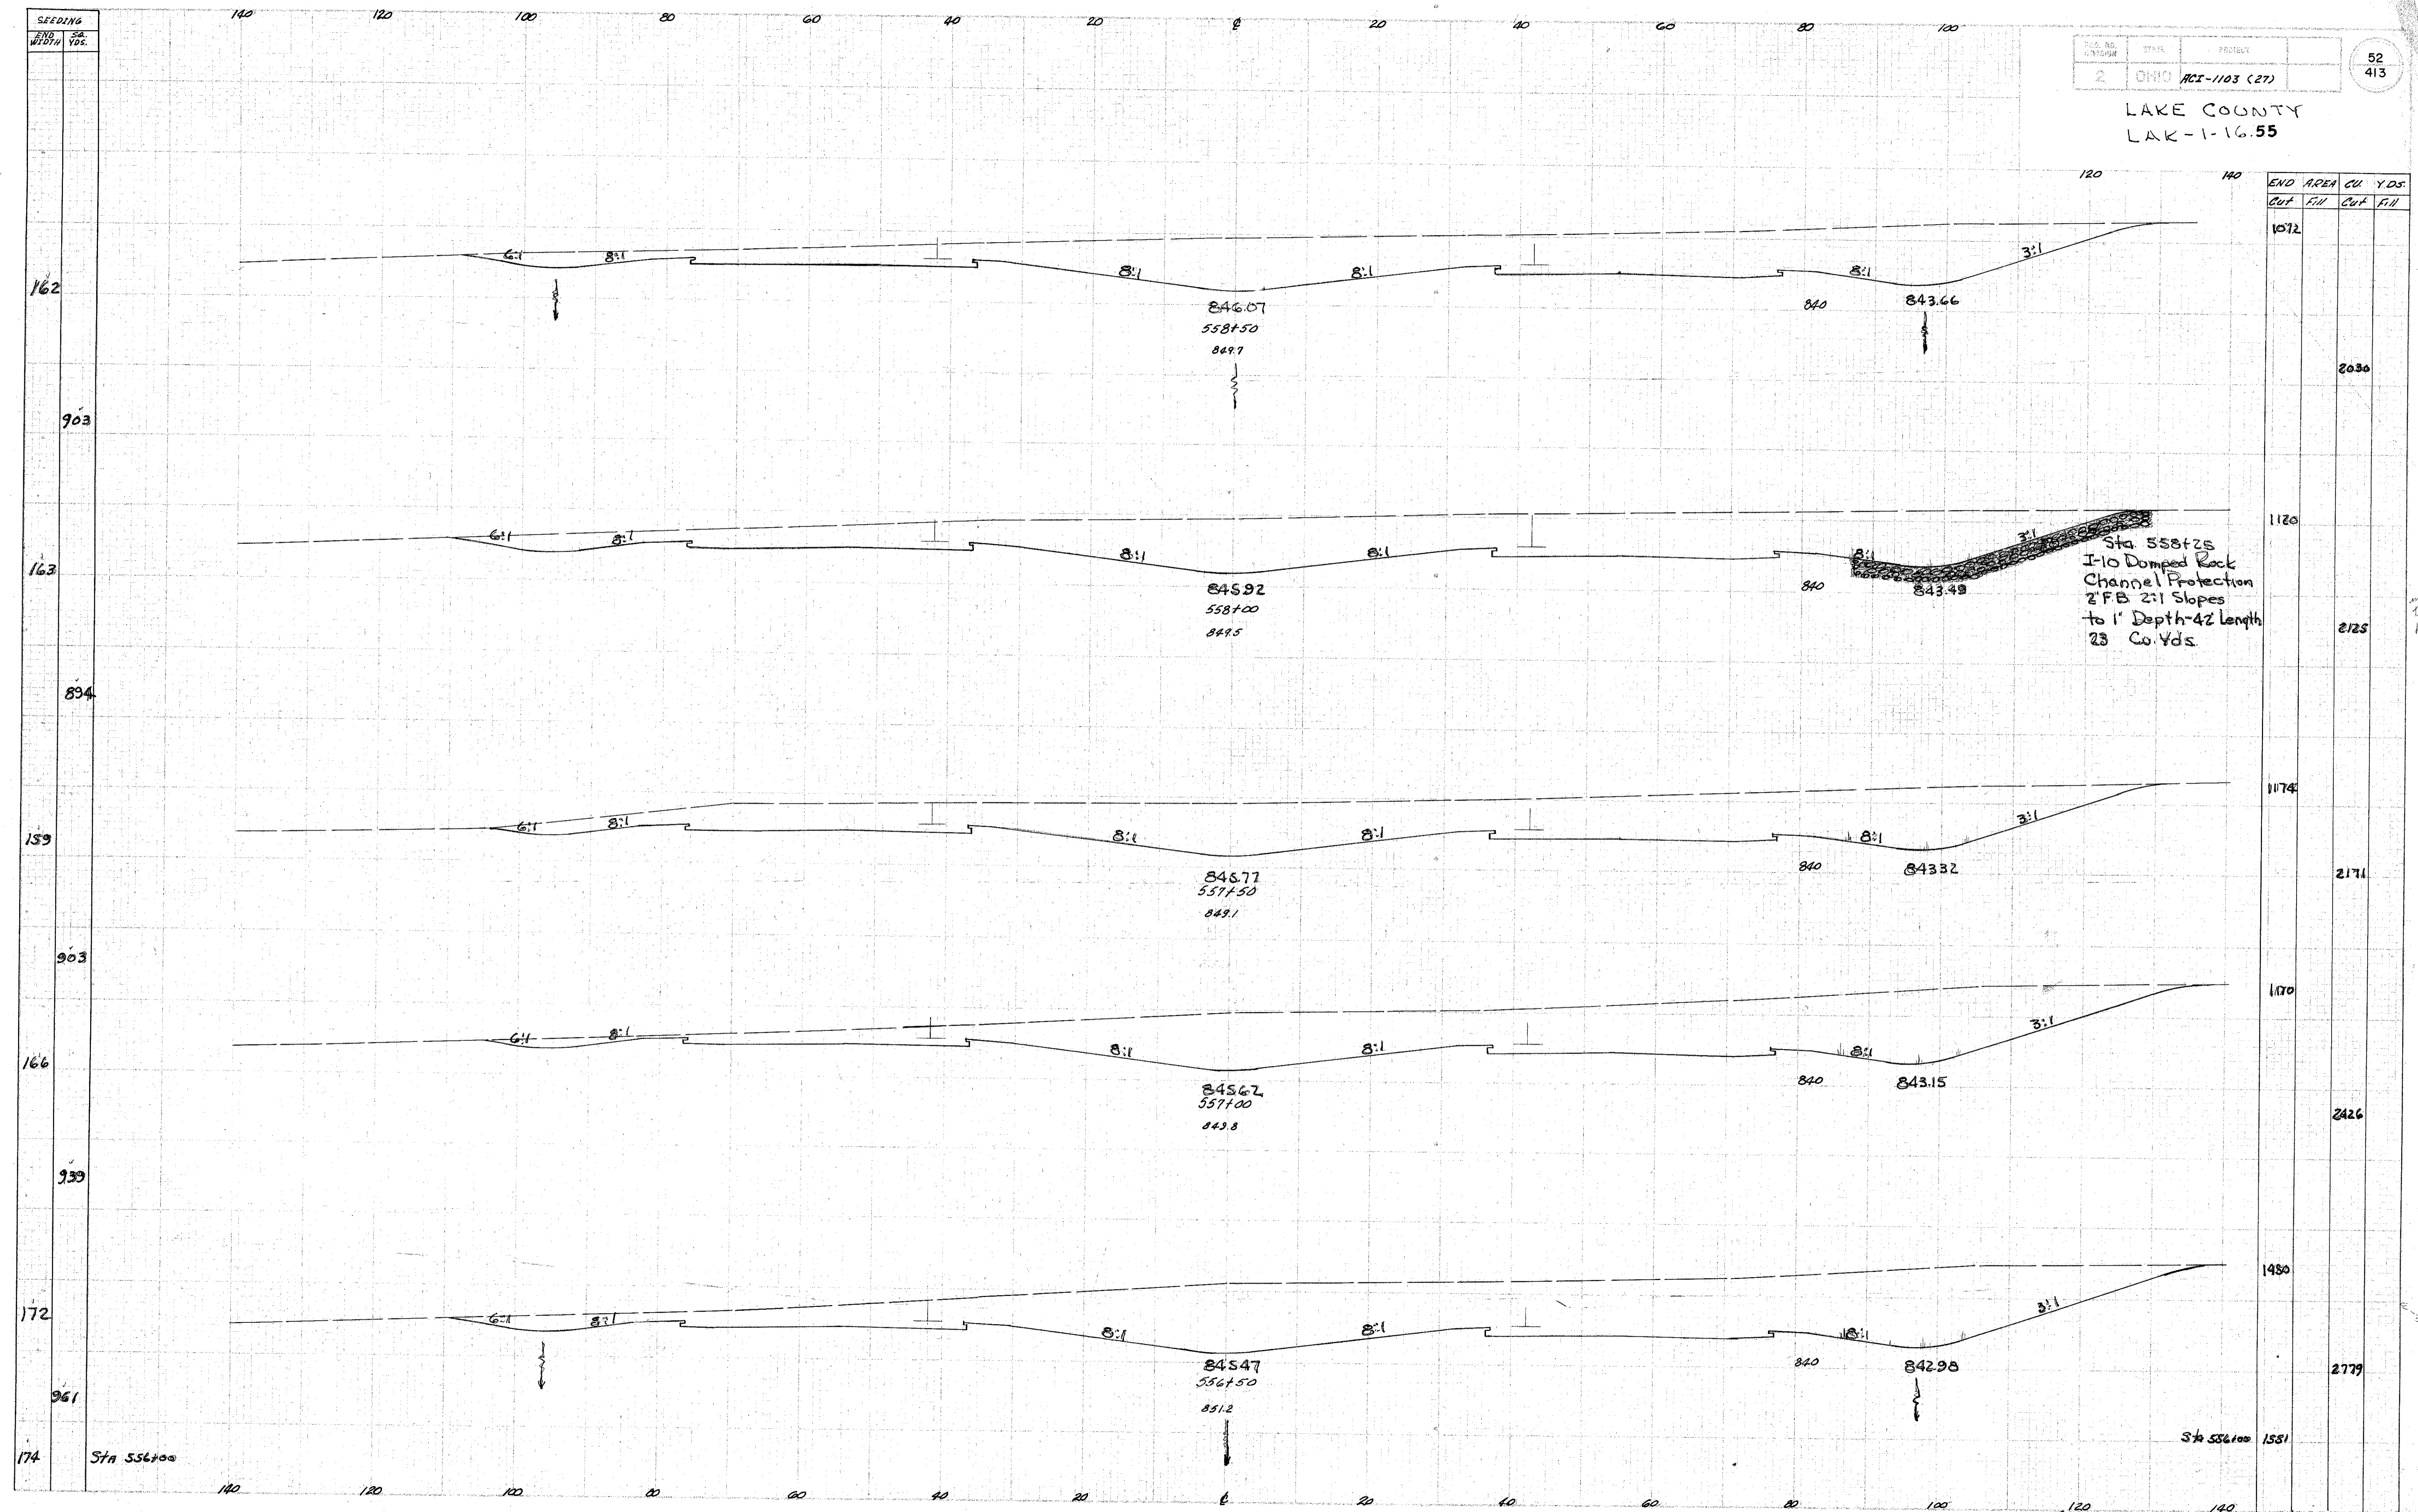

END STA.	AREA		CU. YDS.	
	Cut	Fill	Cut	Fill
1072				
2030				
1120				
2125				
1174				
2171				
1170				
2426				
1480				
2779				
1531				

Re/oc. Rte. 20 Sta. 556+50 to 558+50